


# MARTINS, SO20

N.B. DRAWINGS TO BE USED FOR PLANNING SUBMISSION ONLY  
 N.B. THESE ARE NOT CONSTRUCTIONS DRAWINGS. ALL MEASUREMENTS TO BE CHECKED ON SITE  
 N.B. SURVEY BY OTHERS. LA HALLY ACCEPT NO RESPONSIBILITY FOR THE ACCURACY OF THIS SURVEY.

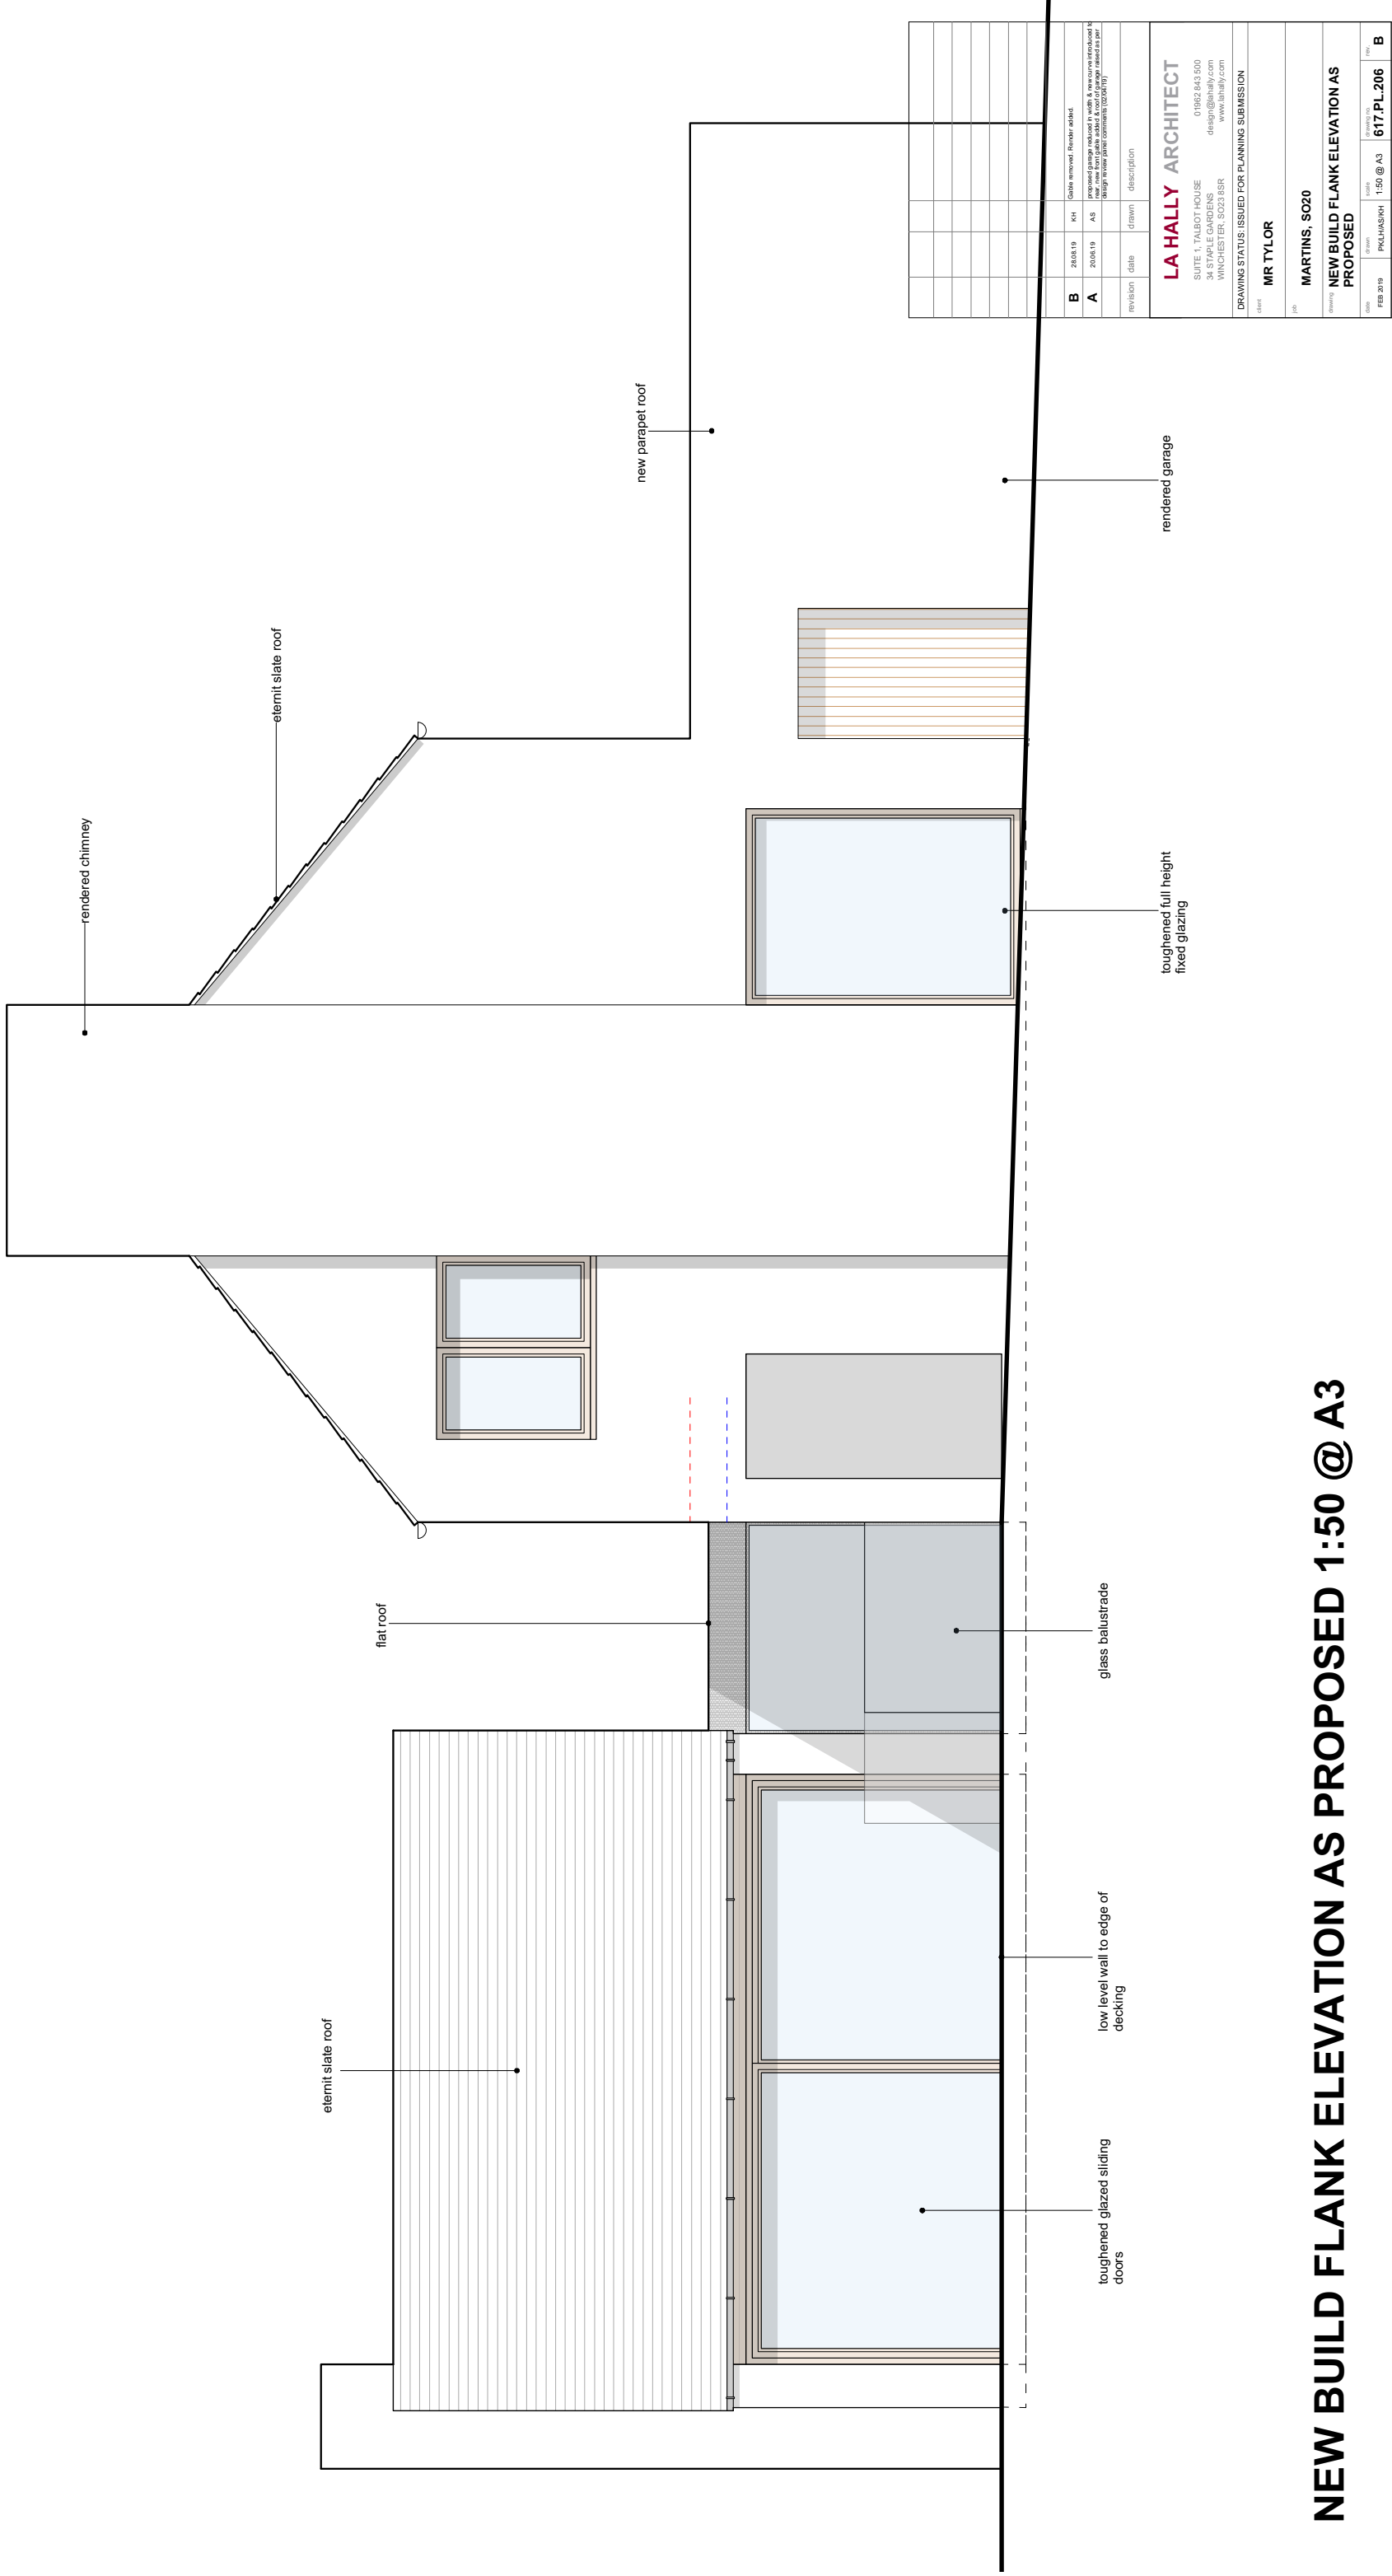

revision	date	drawn	description
B	2020.19	MH	Update removed. Reviewer added
A	2018.19	AS	Completed drawing including walls, windows, doors, roof, new parapet, a door & roof of garage, raised to ground level. Design notes please consults (202007)

<b>LA HALLY ARCHITECT</b> SUITE 1, TALBOT HOUSE 34 STAPLE GARDENS WINCHESTER, SO23 8SR 01982 843 600 design@lahally.com www.lahally.com	<b>MARTINS, SO20</b> <b>NEW BUILD FLANK ELEVATION AS PROPOSED</b>
---	--

DRAWING STATUS: ISSUED FOR PLANNING SUBMISSION DRAWN: MR TYLOR	DATE: FEB 2019 PROJECT: PKCHAS/SH SCALE: 1:50 @ A3 SHEET: 617.PL.206 TOTAL SHEETS: B
---	--

## NEW BUILD FLANK ELEVATION AS PROPOSED 1:50 @ A3