


MARTINS, SO20

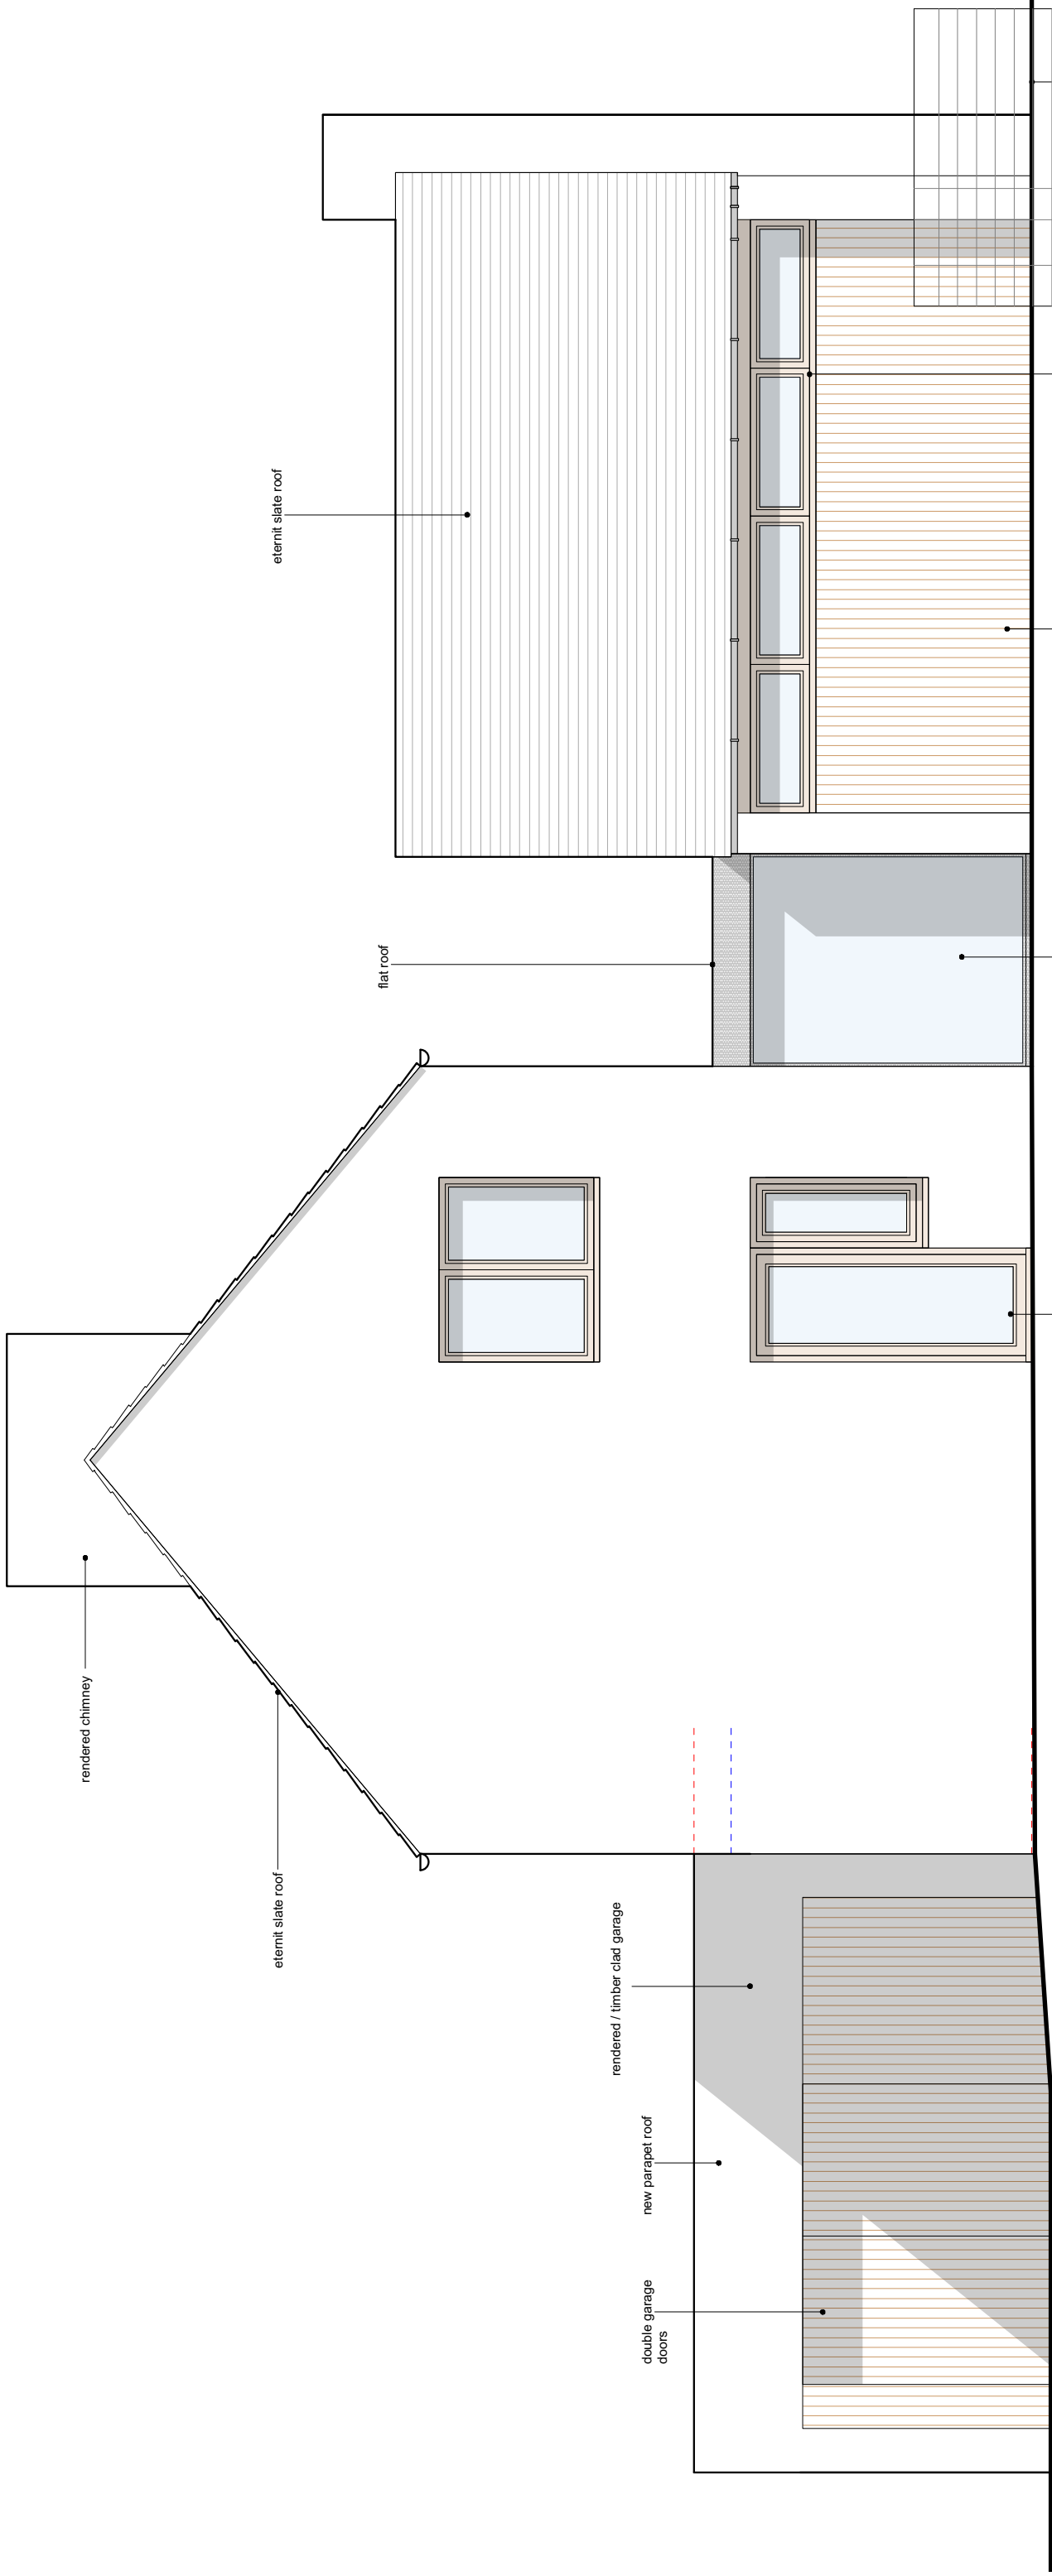

N.B. DRAWINGS TO BE USED FOR PLANNING SUBMISSION ONLY
N.B. THESE ARE NOT CONSTRUCTIONS DRAWINGS. ALL MEASUREMENTS TO BE CHECKED ON SITE
N.B. SURVEY BY OTHERS. LA HALLY ACCEPT NO RESPONSIBILITY FOR THE ACCURACY OF THIS SURVEY.
NEW BUILD FLANK 2 ELEVATION AS PROPOSED 1:50 @ A3

revision	date	drawn	description
B	2020.19	MT	Detail removed. Render and level cladding added.
A	2018.19	AS	Issued for planning submission. Includes all details for new build. All dimensions are to be taken from the design notes. www.lahally.com

LA HALLY ARCHITECT
 SUITE 1, TALBOT HOUSE
 34 STAPLE GARDENS
 WINCHESTER, SO23 8SR
 01982 843 600
 design@lahally.com
 www.lahally.com

DRAWING STATUS: ISSUED FOR PLANNING SUBMISSION

MR TYLOR

MARTINS, SO20

NEW BUILD FLANK 2 ELEVATION AS PROPOSED

Date	FEB 2019	Scale	PKCHAS/SH	1:50 @ A3	Rev	B
------	----------	-------	-----------	-----------	-----	---