


# MARTINS, SO20

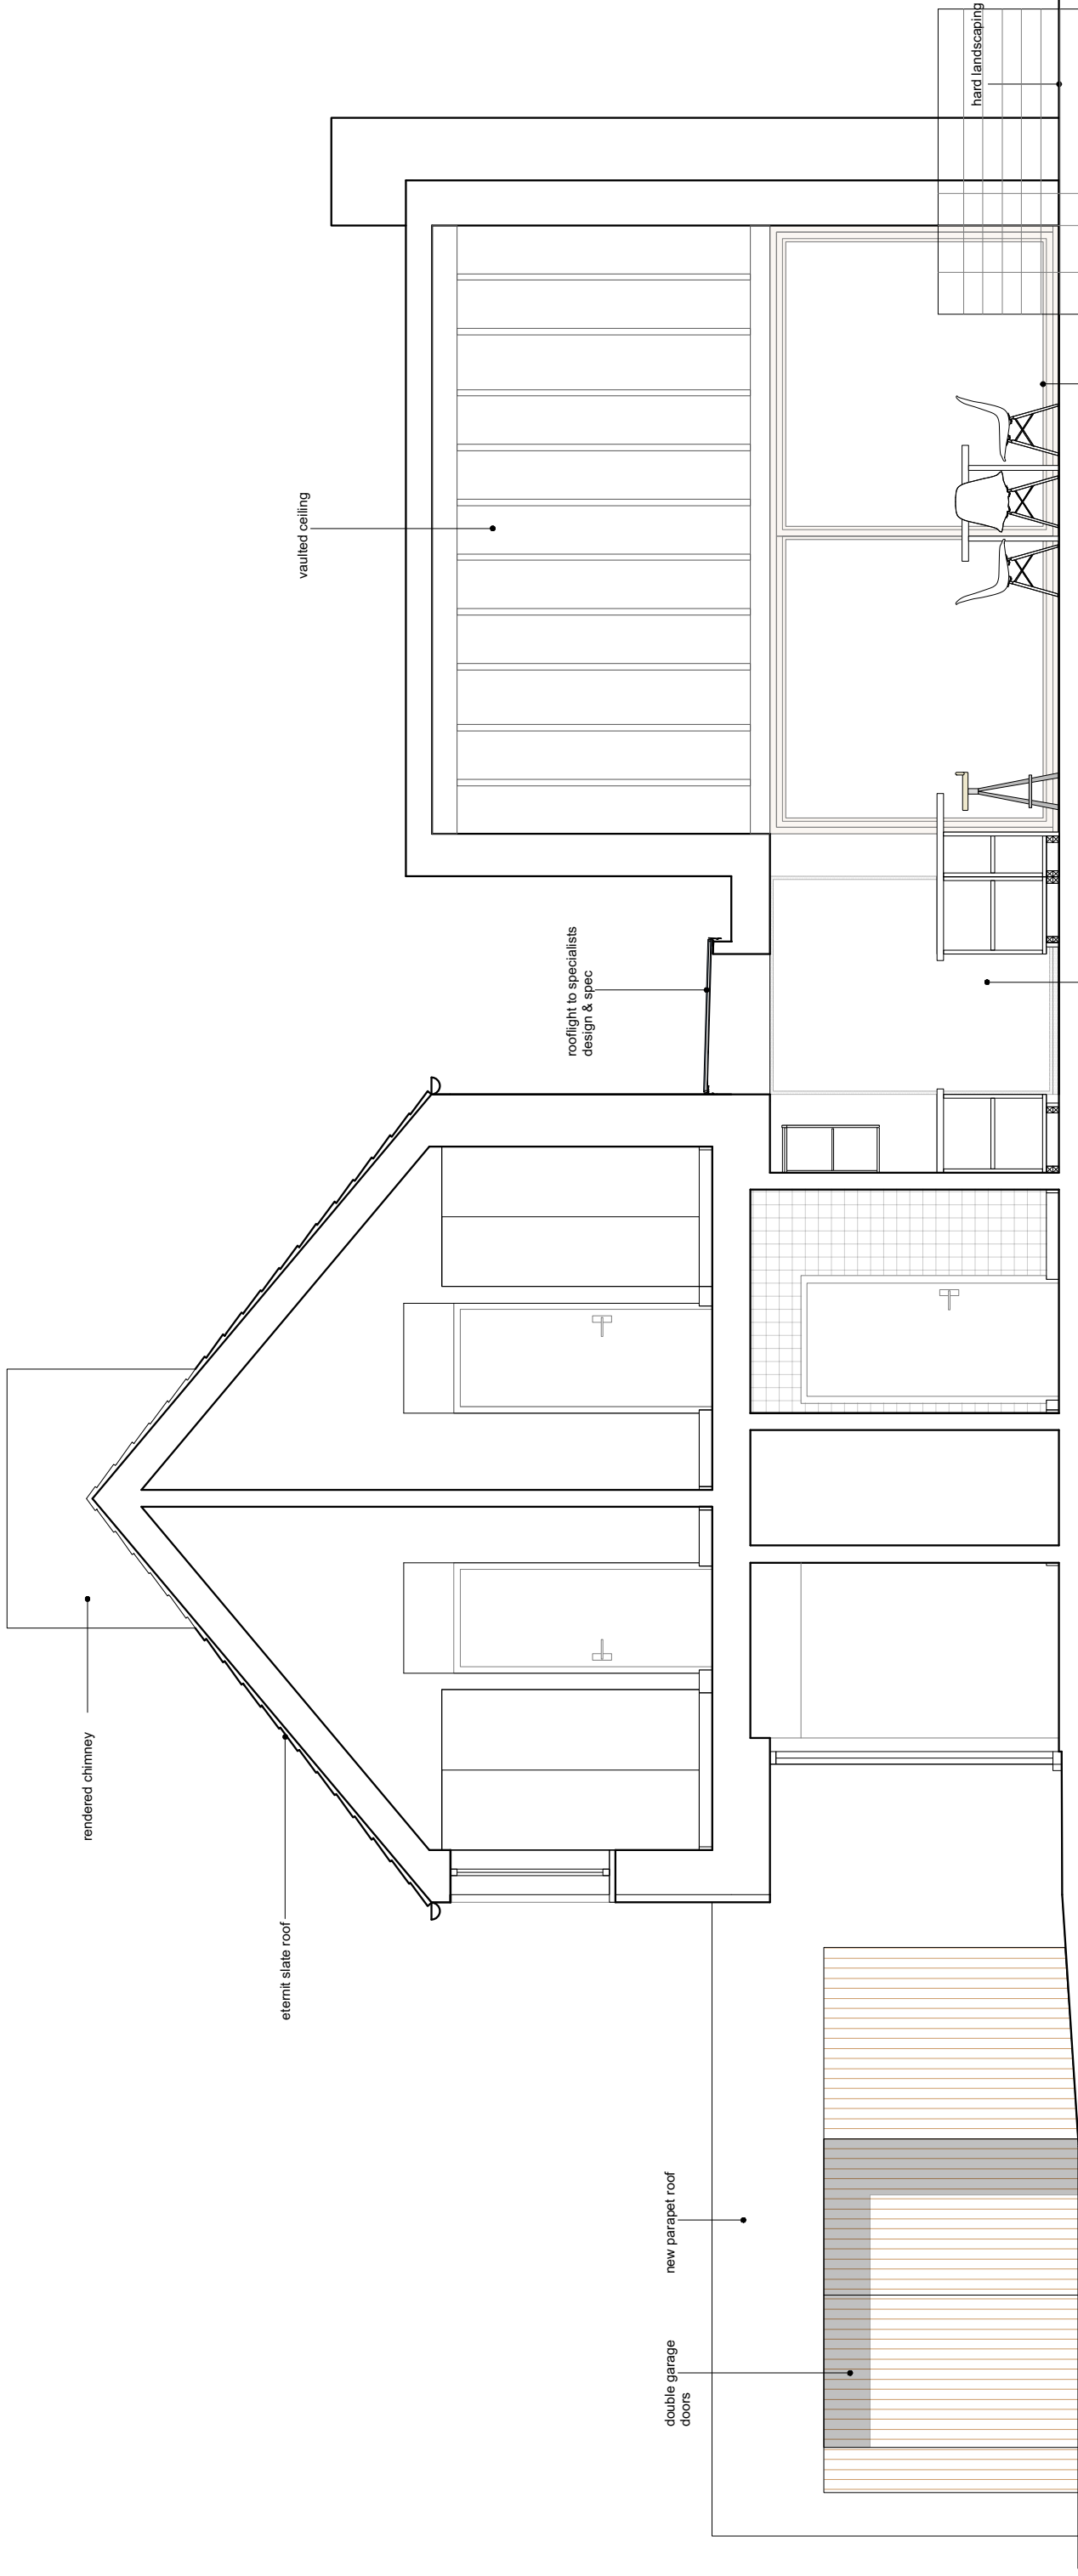

revision	date	drawn	description
B	2020.19	MT	Detail removed. Revolve and better detailing added.
A	2018.19	AS	Completed drawing including walls, floors, stairs, roof, roof overhang, garden, and roof of garage, raised to plot level. Design notes placed in comments (2020197)

**LA HALLY ARCHITECT**  
SUITE 1, TALBOT HOUSE  
34 STAPLE GARDENS  
WINCHESTER, SO23 8SR  
design@lahally.com  
www.lahally.com

01982 843 600

**MARTINS, SO20**  
NEW BUILD SECTION A:A AS  
PROPOSED

MR TYLOR

PKCMAS/SH | 1:50 @ A3 | 617.PL.209 | B

**N.B. DRAWINGS TO BE USED FOR PLANNING SUBMISSION ONLY**  
**N.B. THESE ARE NOT CONSTRUCTIONS DRAWINGS. ALL MEASUREMENTS TO BE CHECKED ON SITE**  
**N.B. SURVEY BY OTHERS. LA HALLY ACCEPT NO RESPONSIBILITY FOR THE ACCURACY OF THIS SURVEY.**  
**NEW BUILD SECTION A:A AS PROPOSED 1:50 @ A3**