


MARTINS, SO20

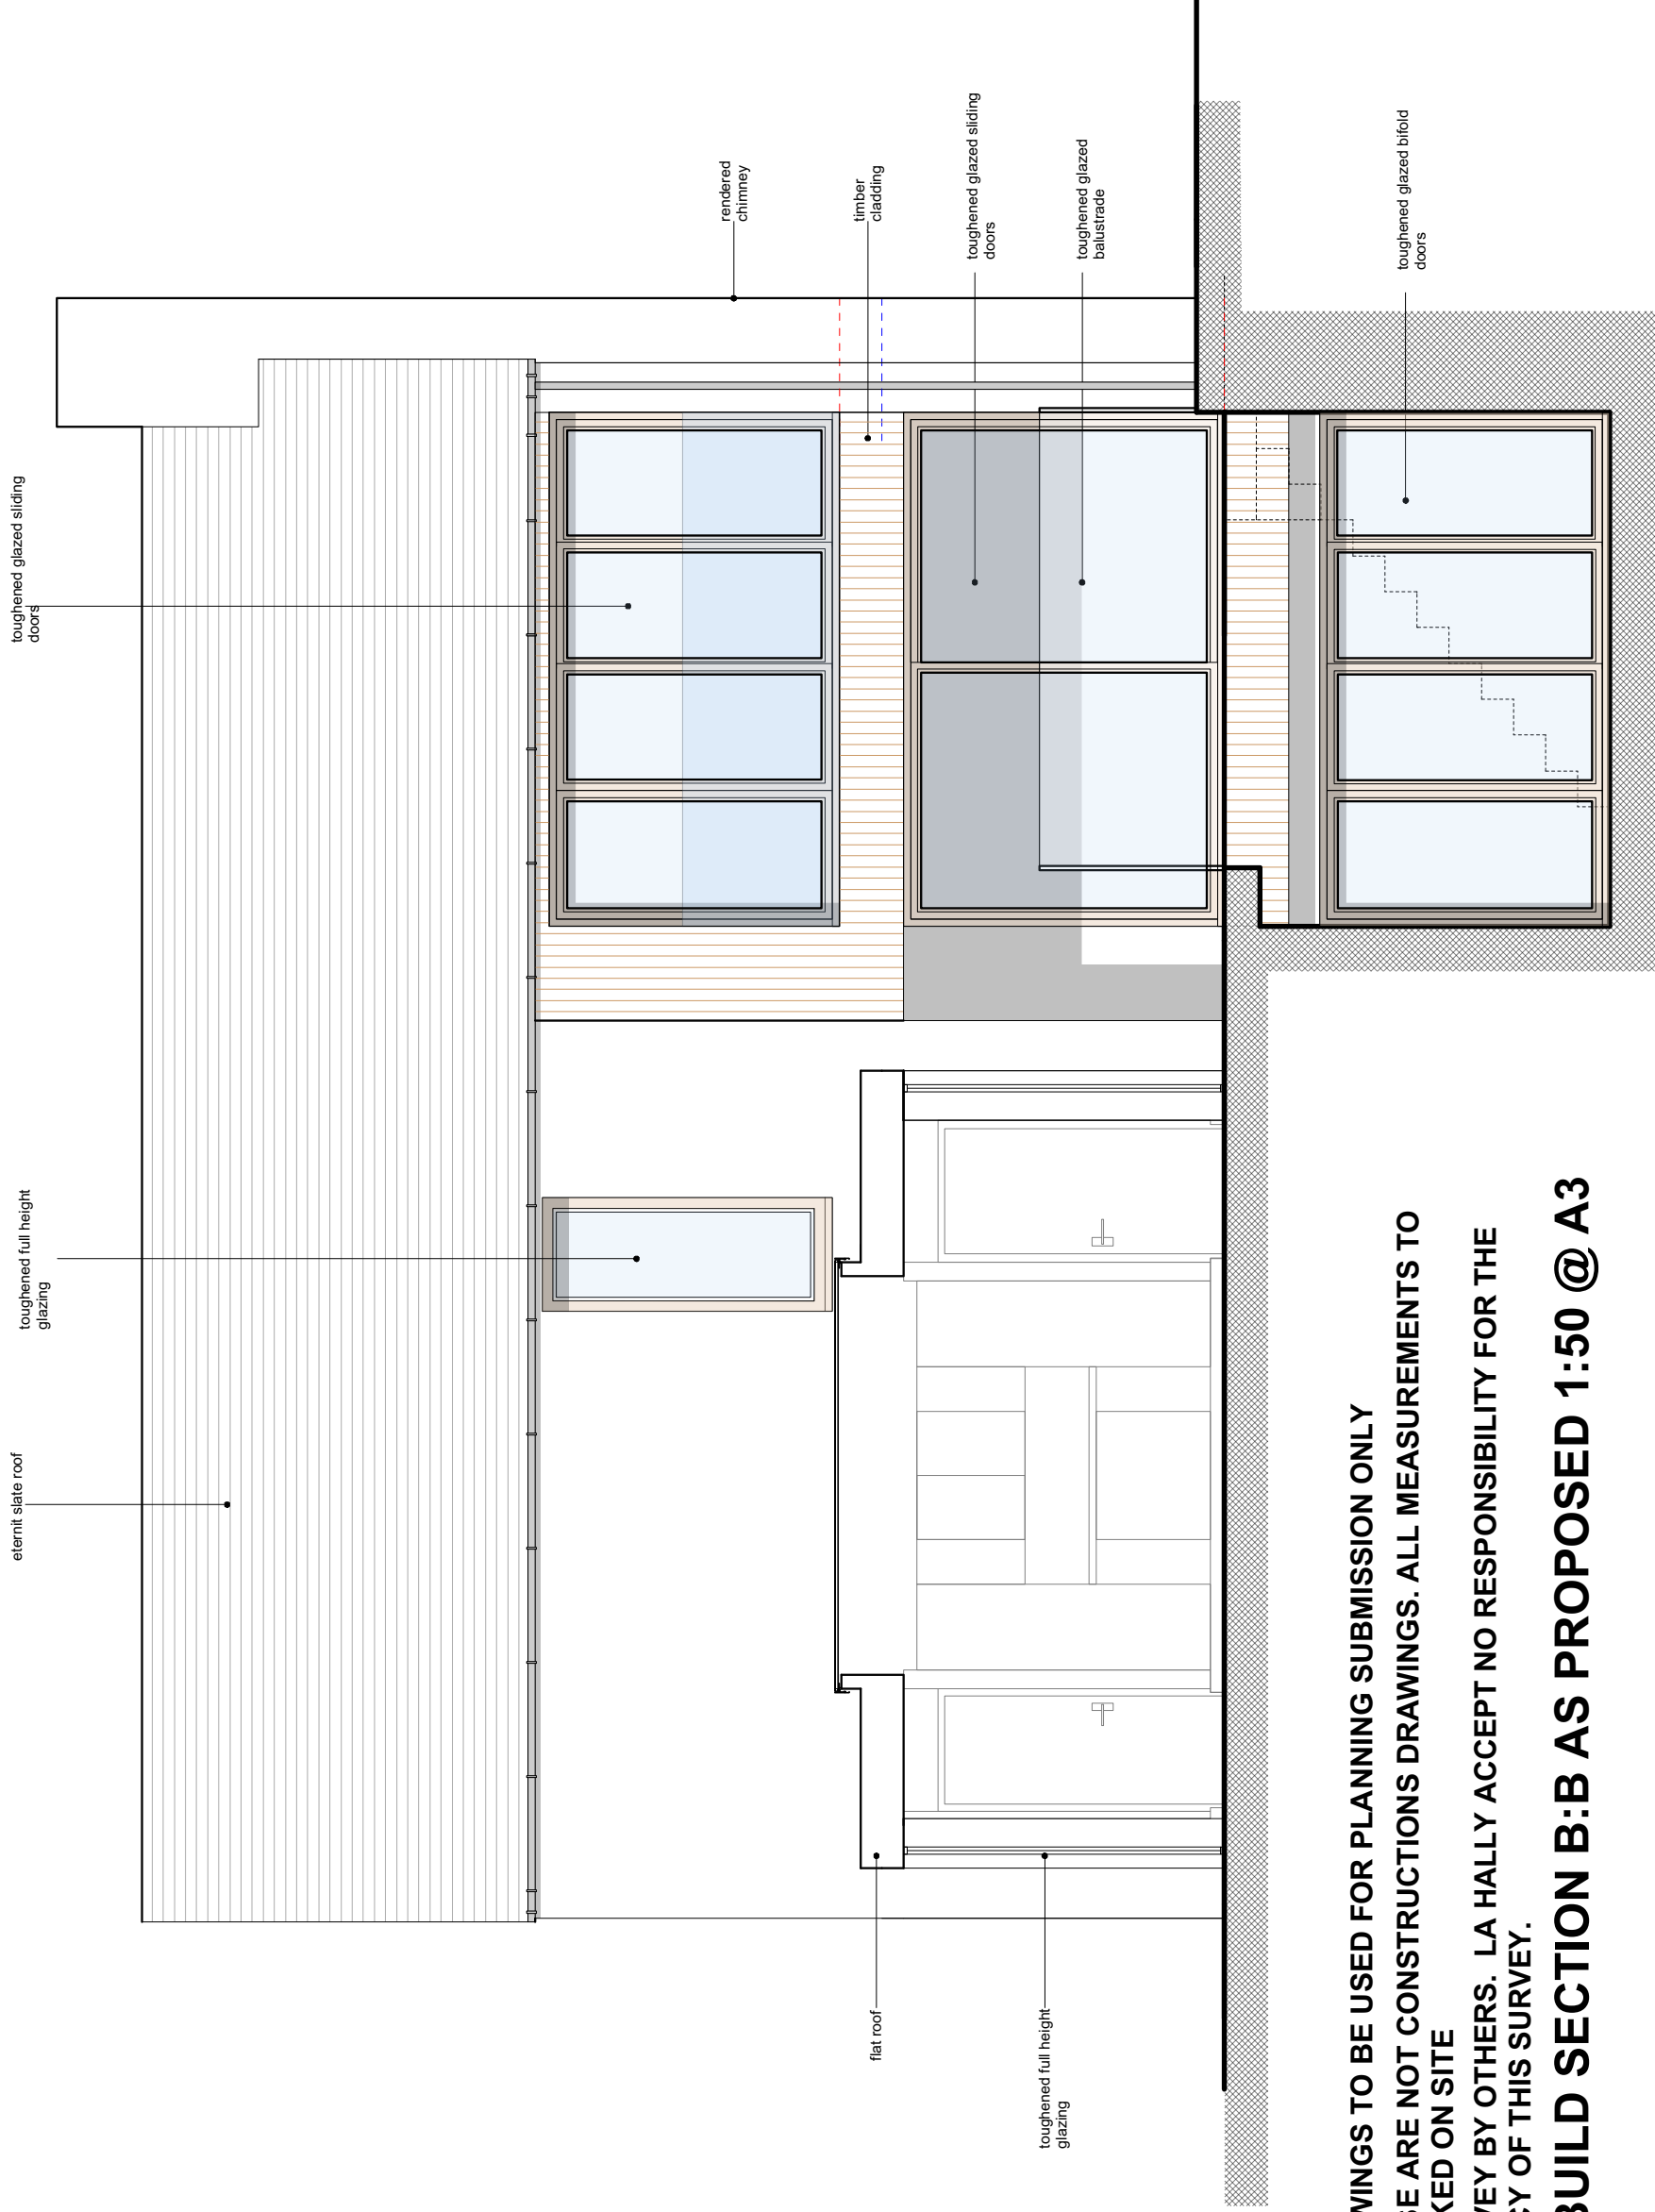

**N.B. DRAWINGS TO BE USED FOR PLANNING SUBMISSION ONLY
 N.B. THESE ARE NOT CONSTRUCTIONS DRAWINGS. ALL MEASUREMENTS TO
 BE CHECKED ON SITE
 N.B. SURVEY BY OTHERS. LA HALLY ACCEPT NO RESPONSIBILITY FOR THE
 ACCURACY OF THIS SURVEY.
 NEW BUILD SECTION B:B AS PROPOSED 1:50 @ A3**

revision	date	drawn	description
A	28.08.19	KH	Work of preparer reduced by 1.5m Windows and doors Proposed Section B:B for Planning
<p>LA HALLY ARCHITECT SUITE 1, TALBOT HOUSE 34 STAPLE GARDENS WINCHESTER, SO23 8SR 01982 843 600 design@lahally.com www.lahally.com</p>			
DRAWING STATUS: ISSUED FOR PLANNING SUBMISSION			
<p>MR TYLOR MARTINS, SO20 NEW BUILD SECTION B:B AS PROPOSED</p>			
DATE	DRAWN	CHECKED	SCALE
FEB 2019	PK/MAS/SH		1:50 @ A3
			FIG. A