

Stratton Park House, Wainborough Road
Swindon, SN3 4HG
Telephone
01793 828000
Website
www.pfapl.com

For Planning
This drawing is produced for the purposes of supporting a planning application and should not be relied upon for tender, pricing, or construction purposes.

NOTES

- This drawing is based on topographical survey information supplied by JPP. Project Number 112711, Drawing Number 01, dated January 2019.

- KEY**
- Adaptable carriageway construction
 - Gravel track construction
 - Area to be regraded to achieve visibility requirements
 - Existing access closed to vehicular traffic
 - Exit Visibility splay (based on recorded 85%ile speed - 2.4m x 160m)

Rev	Date	Description	Drawn	Check
#	28/02/20	First Issue	CH	RM

Status
FOR PLANNING

Client

CS Hunt & Son (Enham) Ltd

Project


**New Grain Store
North of Enham Alamein**

Drawing Title


Cross Sections

Drawing No. **H618/06**

Date: February 2020 Scale: As Shown @ A1
E-Mail: chealey@pfapl.com

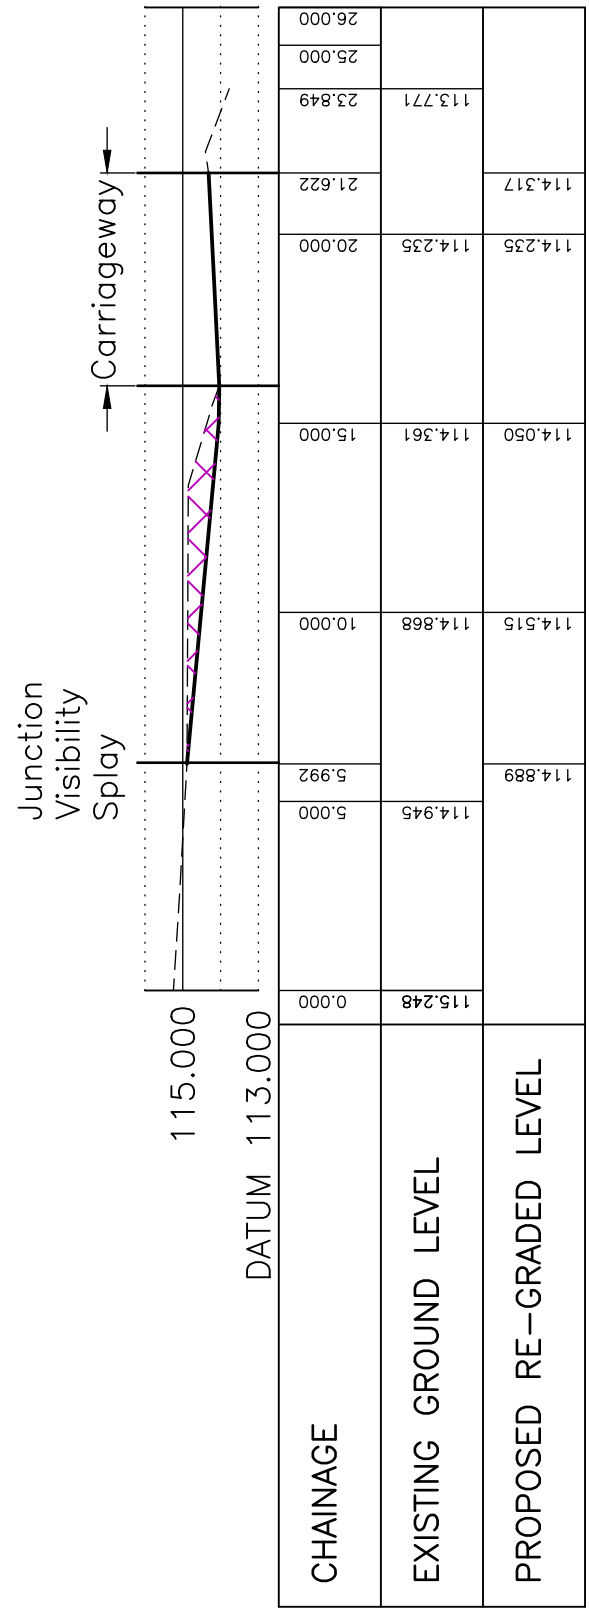

SECTION B-B

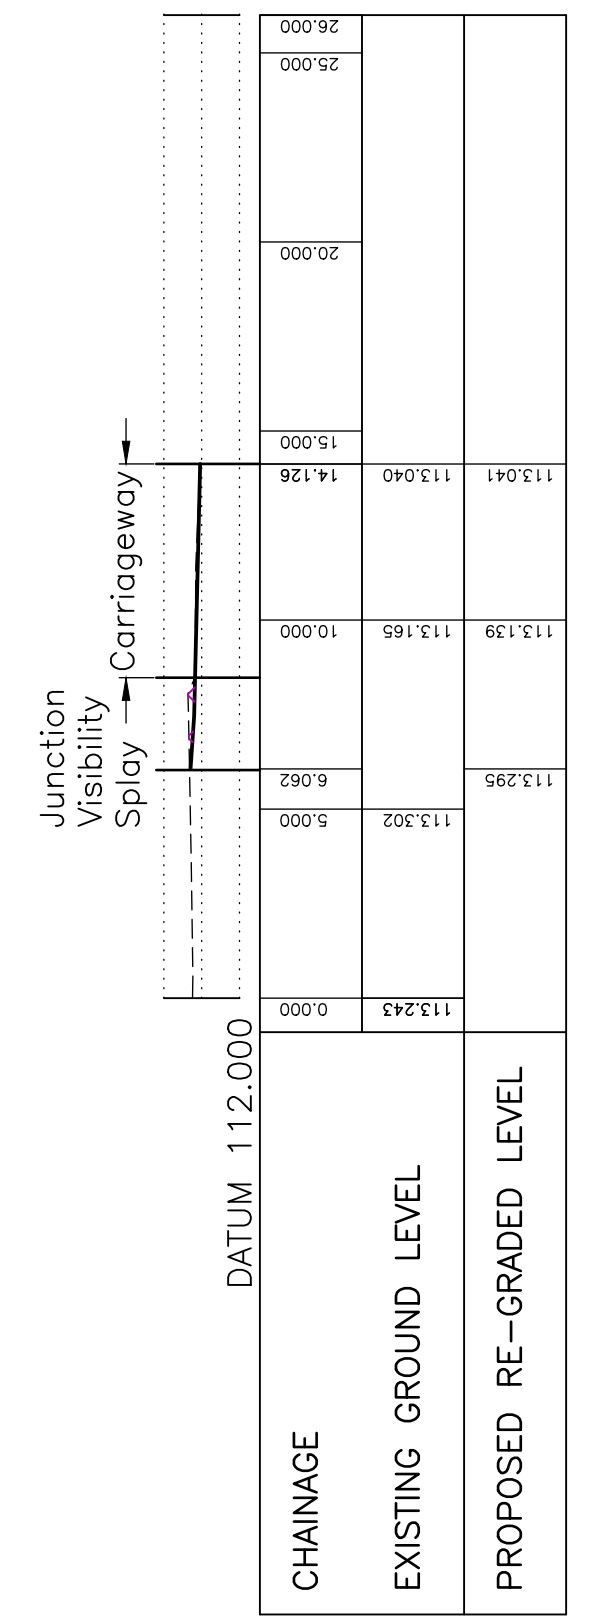

SECTION A-A

