



Materials Legend


1. Brickwork - Blue Engineering Brick Plinth
2. Composite Cladding - Off White
3. Composite Cladding - Red
4. Louves to Plant Room - Dark Grey
5. Timber effect Panels - Mixture of Colours
6. PPC Aluminium Curtain Walling - Dark Grey Frames
7. Not Used
8. PPC External Doors - Dark Grey Frames & Light Grey Leaf
9. Feature Columns - White
10. Roof - Metal Standing Seam to Pool Hall
11. PPC Aluminium Fascia - Light Grey
12. PPC Aluminium Fascia - Dark Grey
13. Indicative Building Signage
14. PPC Aluminium Panel - Dark Grey
15. Opaque Spandrel Panel
16. Translucent Glass - Light Grey
17. Composite Cladding - Mid Grey

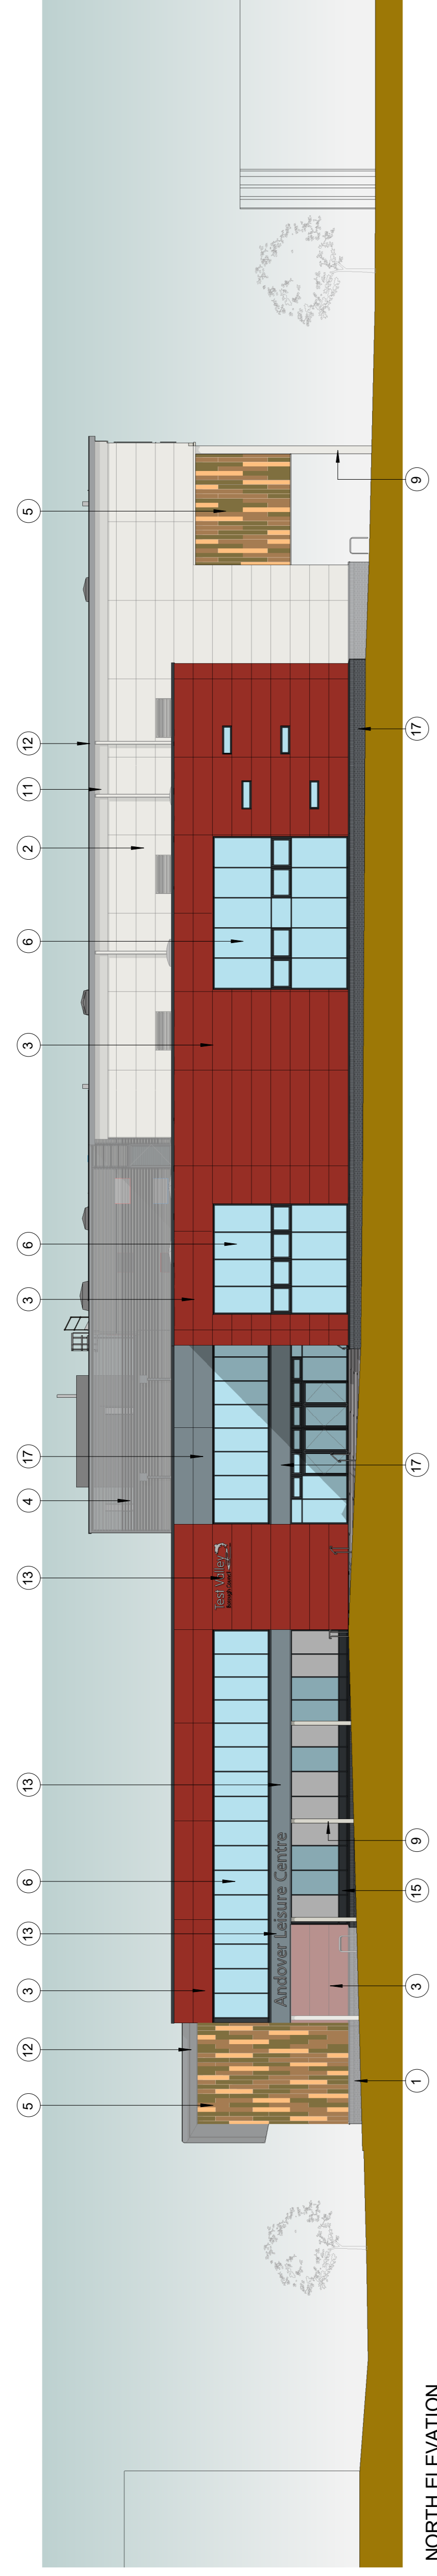


NORTH ELEVATION

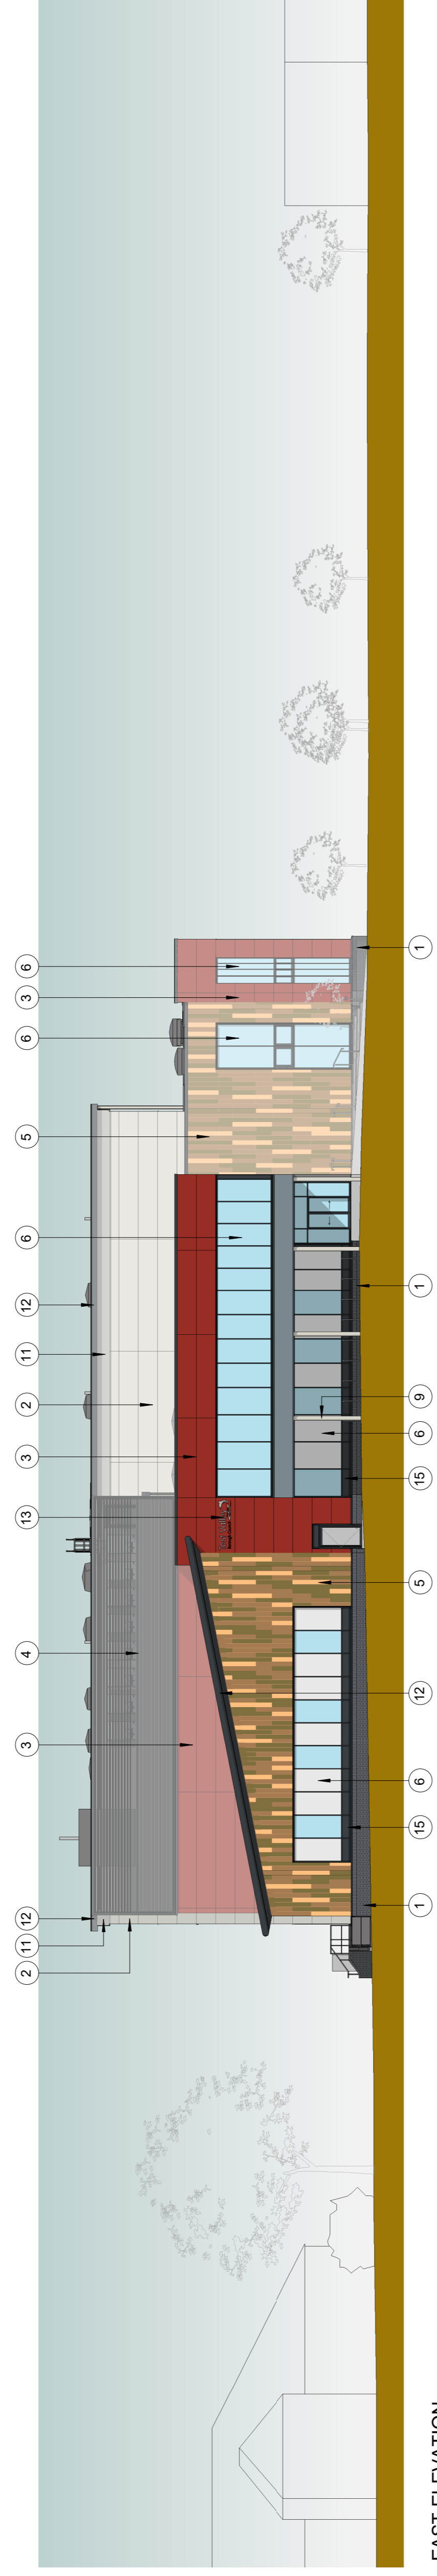


EAST ELEVATION

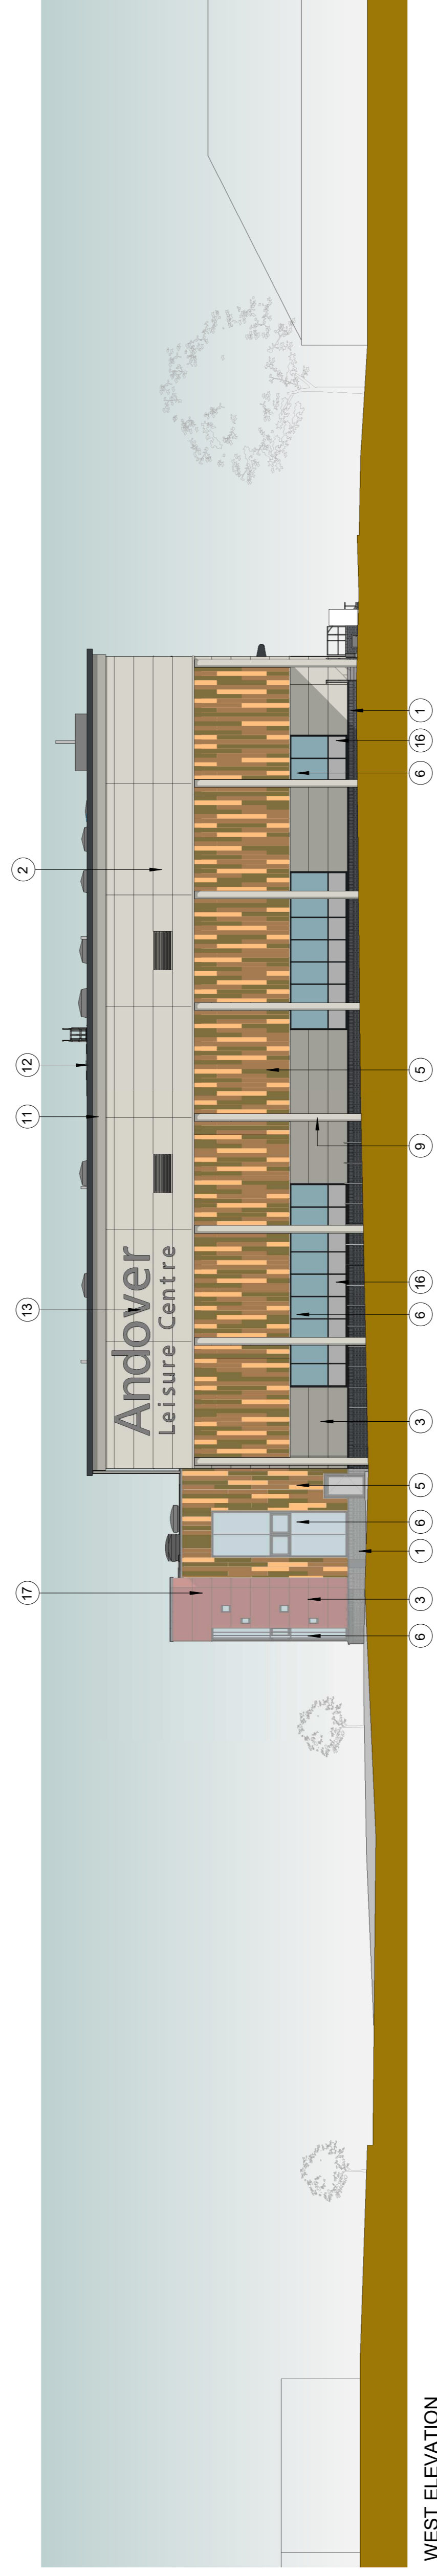

WEST ELEVATION

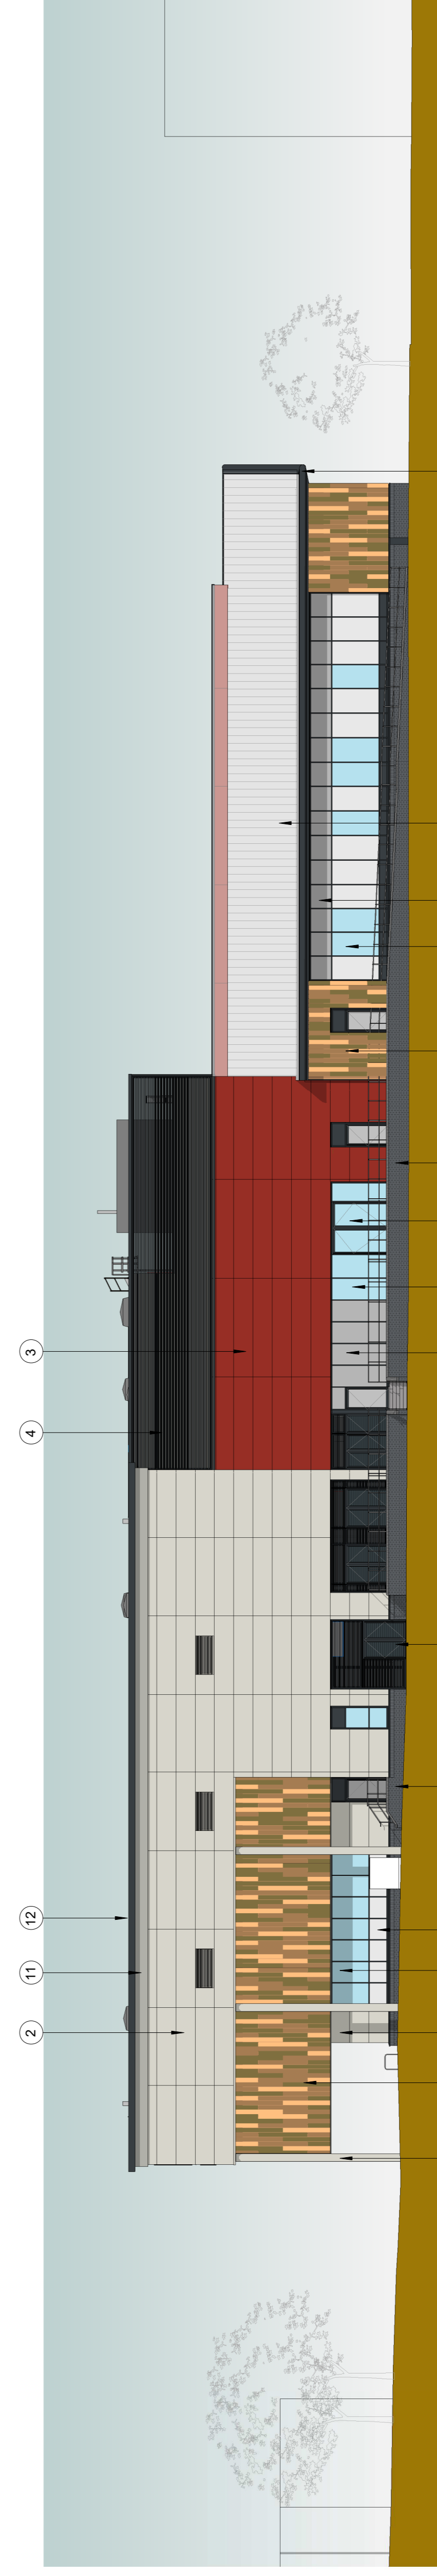

SOUTH ELEVATION

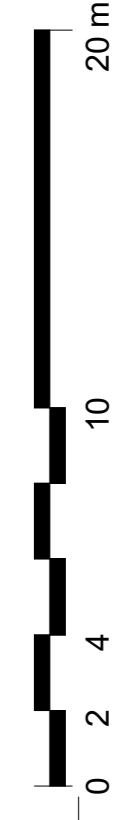

24/10/2018 14:32:41