




North Elevation

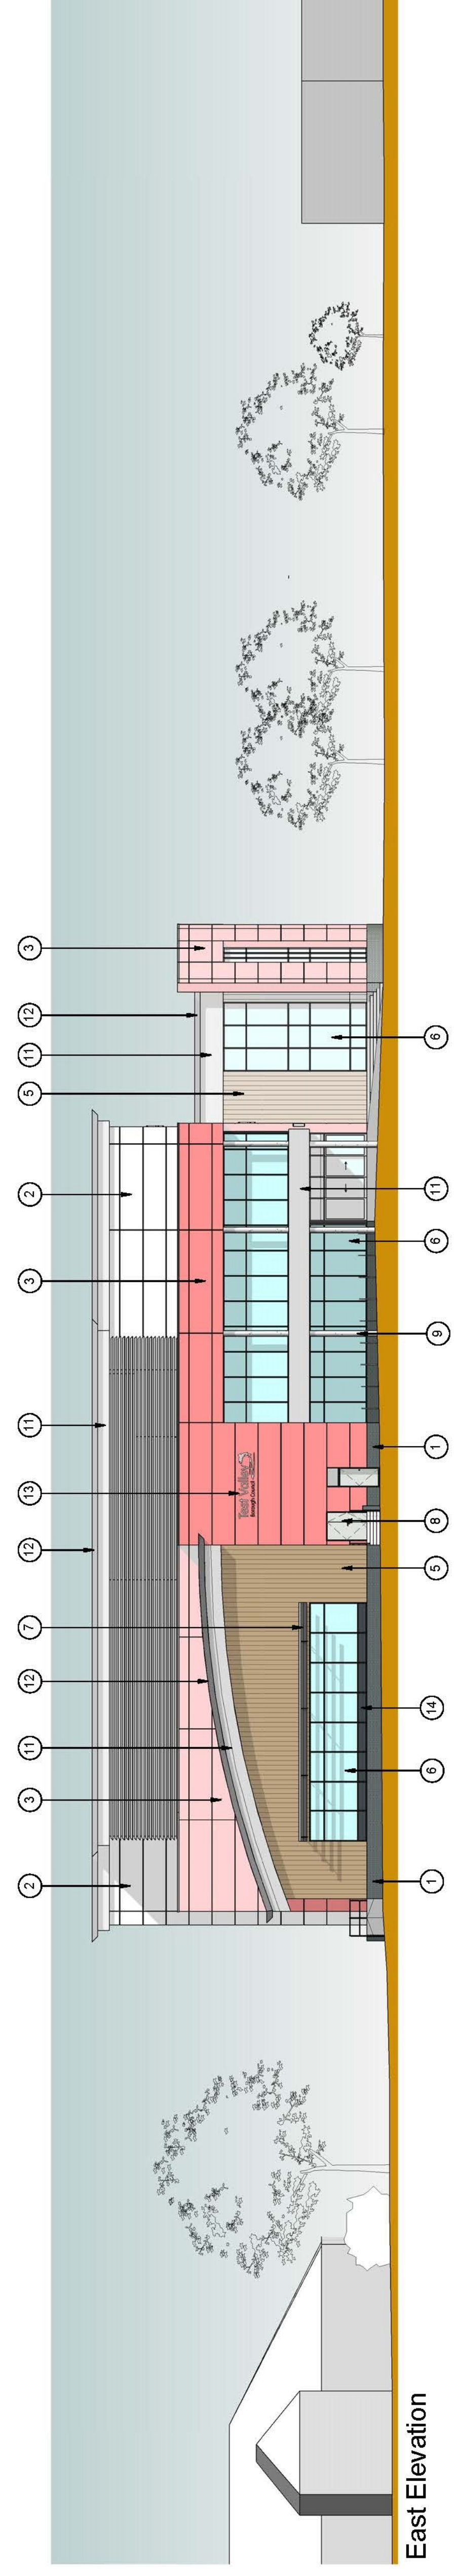

East Elevation

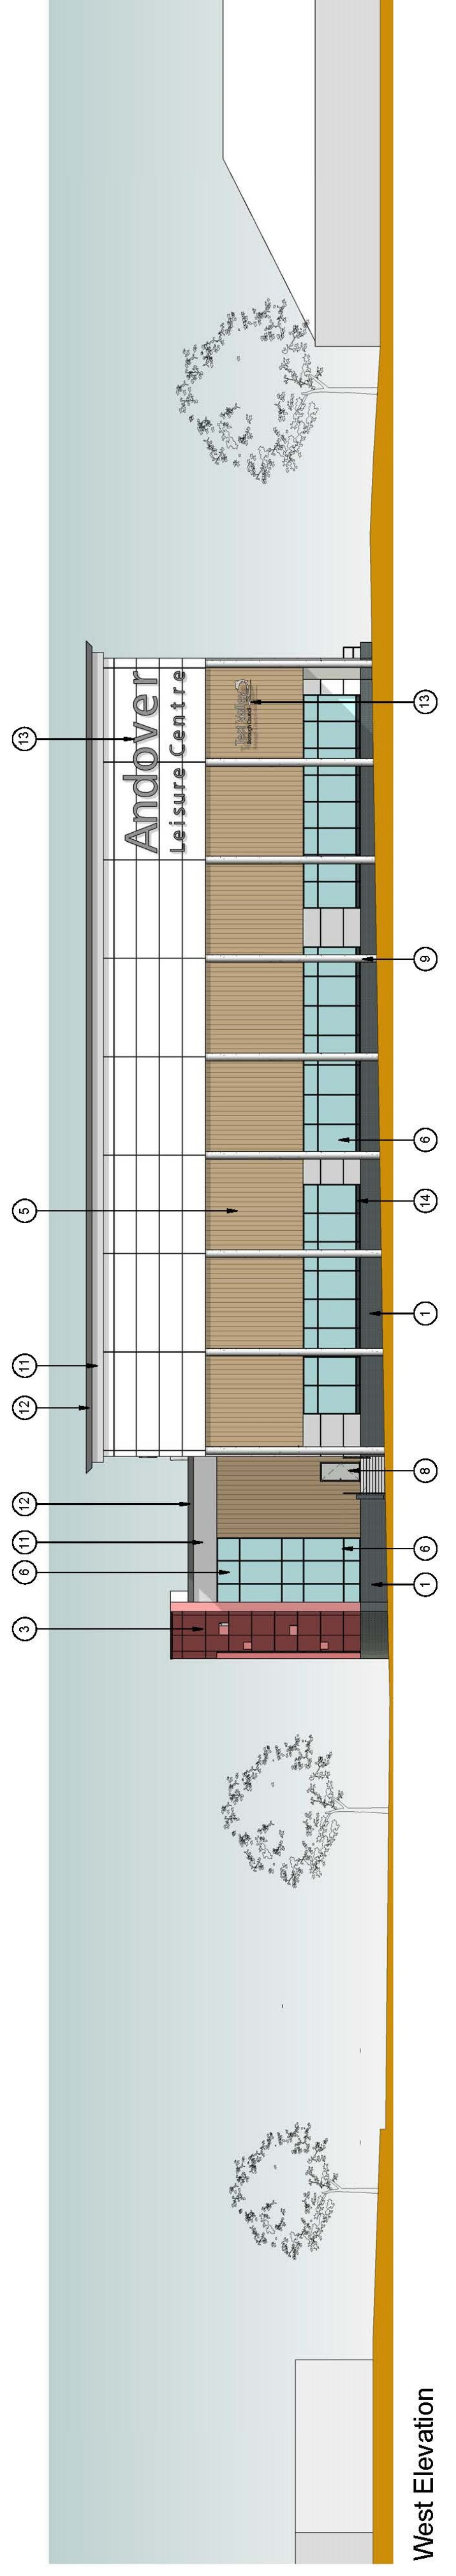

West Elevation

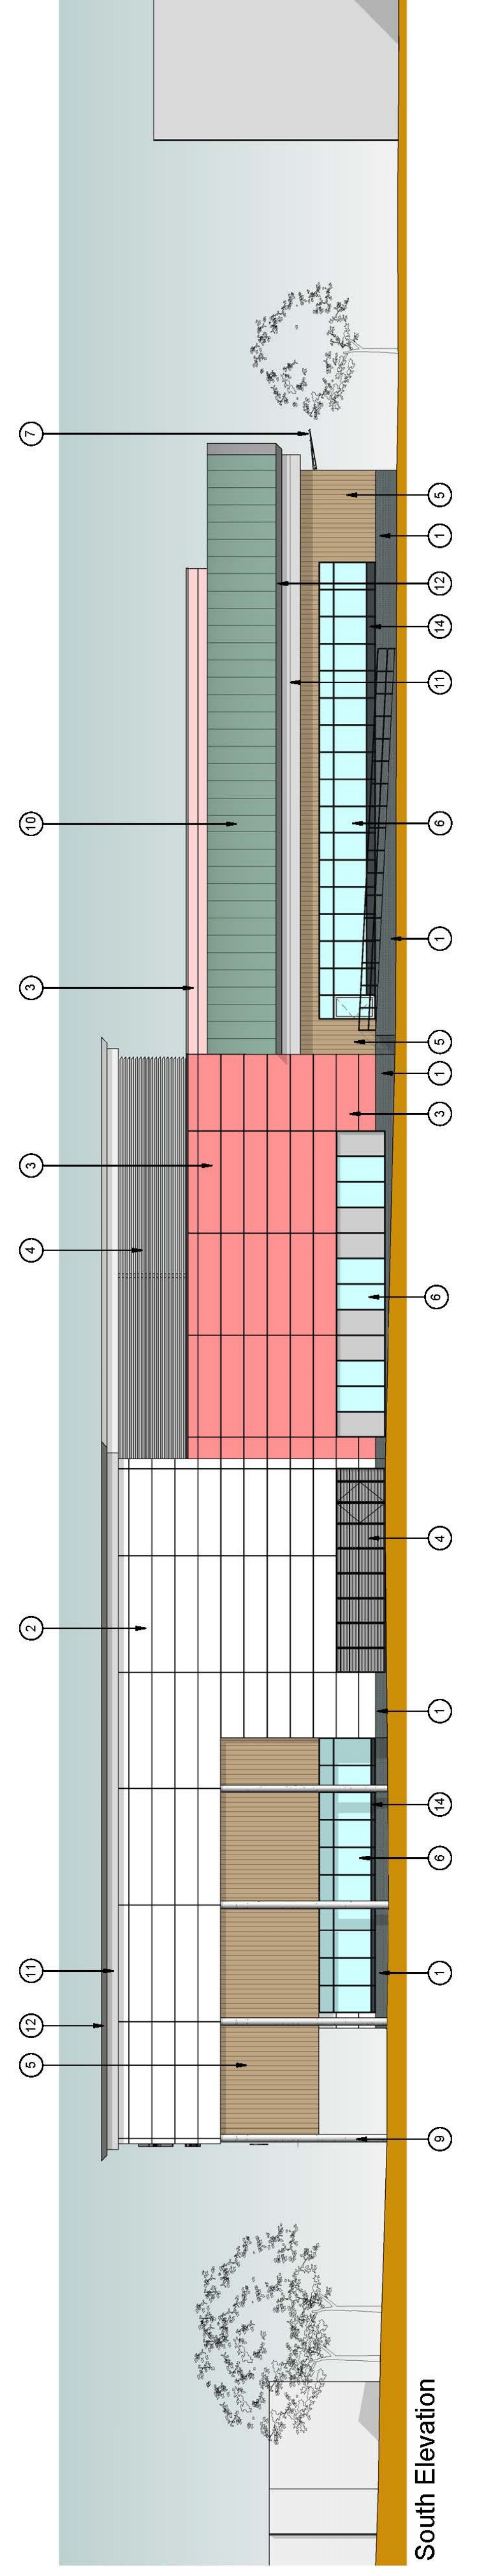

South Elevation

Materials Legend

- 1 Brickwork - Blue Engineering Brick Plinth
- 2 PPC Aluminium Composite Cladding - Off-White
- 3 PPC Aluminium Composite Cladding - Red
- 4 Louvers to Plant Room - Dark Grey
- 5 Trespa Panels - Mixture of colours
- 6 PPC Aluminium Curtain Walling - Dark Grey Frames, with translucent glazing
- 7 Brise Soleil - Dark Grey
- 8 PPC External Doors - Dark Grey Frames & Light Grey Lead
- 9 Feature Columns - in colour White
- 10 Roof - Metal Standing Seam to Pool Hall
- 11 PPC Aluminium Cladding / Fascia - Light Grey
- 12 PPC Aluminium Cladding / Fascia - Dark Grey
- 13 Indicative Building Signage
- 14 PPC Aluminium Panel - Dark Grey

APPROVED PLAN -
16/03191 / FULLN