


APPROVED PLAN - 16/03191/FULLN

When printed correctly, at A3, this line will measure 75mm at full size

• CHECK PRINTED SIZE

When printed correctly, at A3, this line will measure 75mm at full size

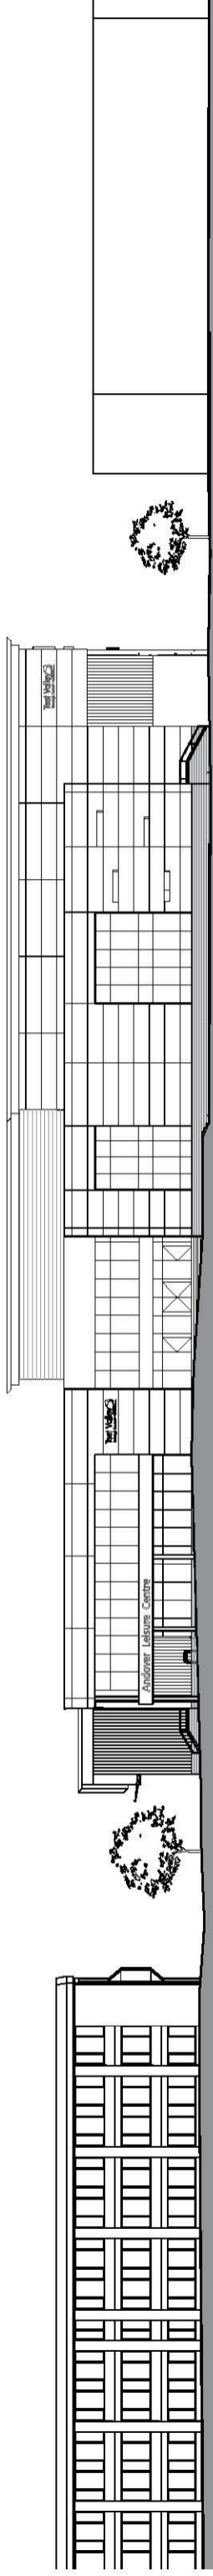


North Elevation

Supermarket

Proposed Leisure Centre

Footpath

Andover Magistrates Court

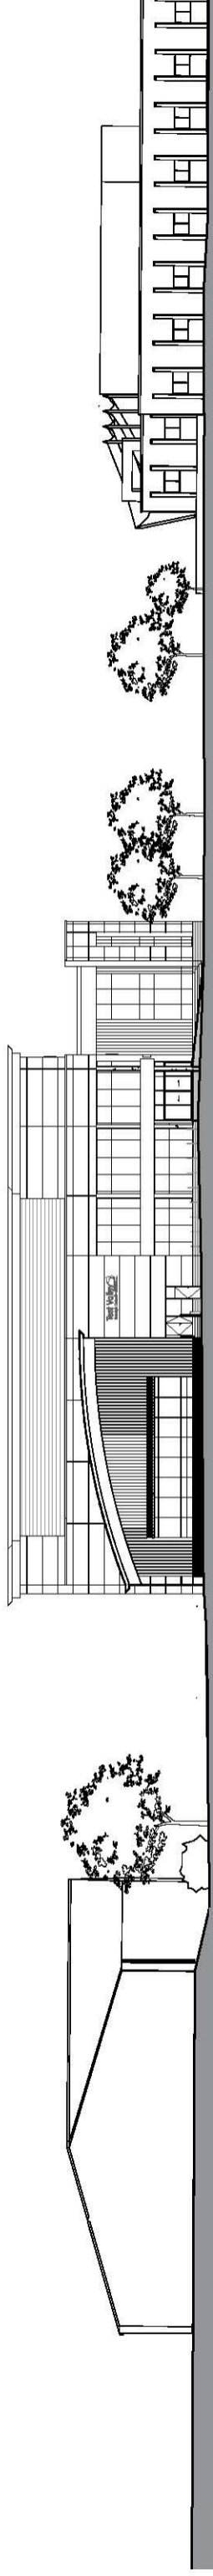

East Elevation


Supermarket

West Street

Proposed Leisure Centre

Public Realm

The Lights Theatre

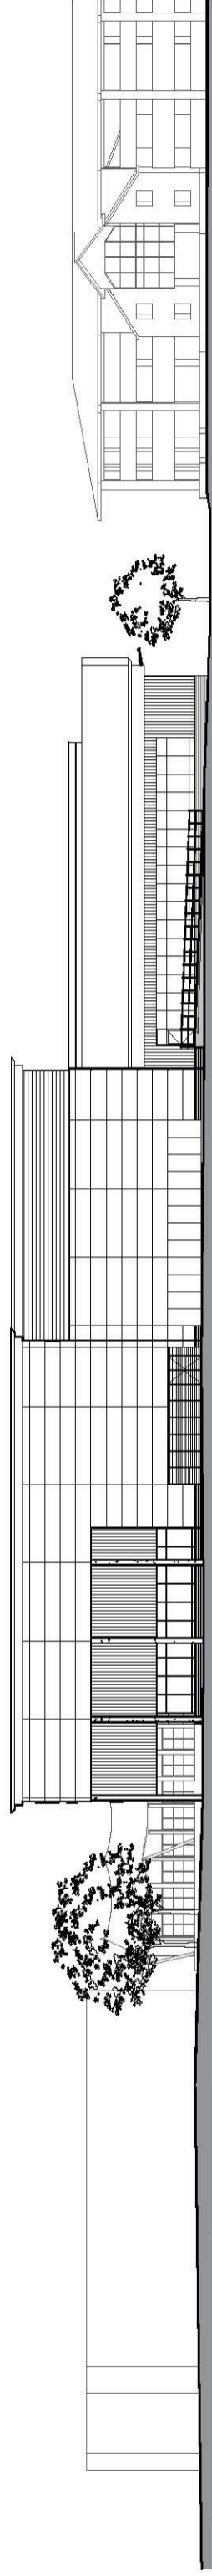


South Elevation

Andover Magistrate Court

Footpath

Proposed Leisure Centre

Anton House

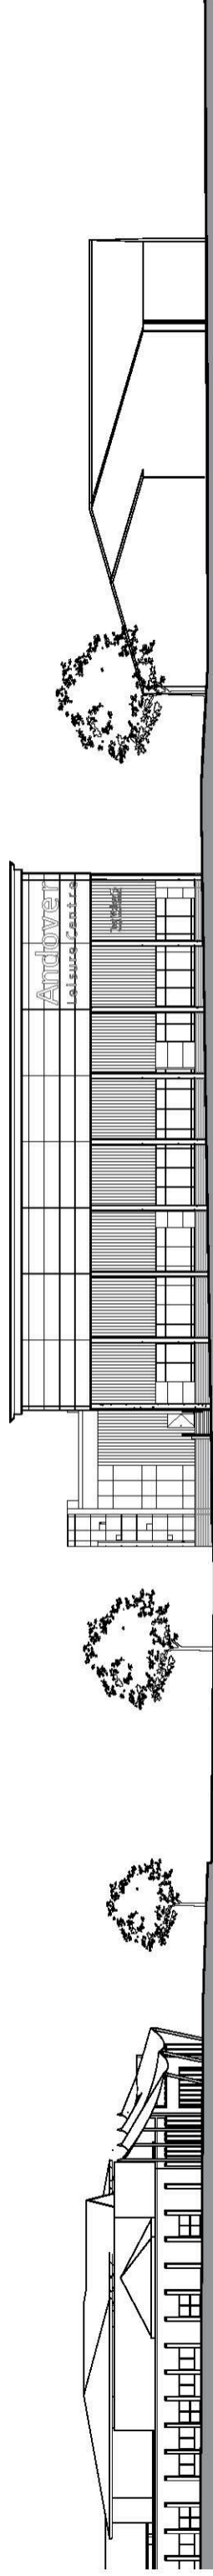

West Elevation

The Lights Theatre

Public Realm

Proposed Leisure Centre

West Street

Supermarket