



**1 Section 1**  
1 : 100

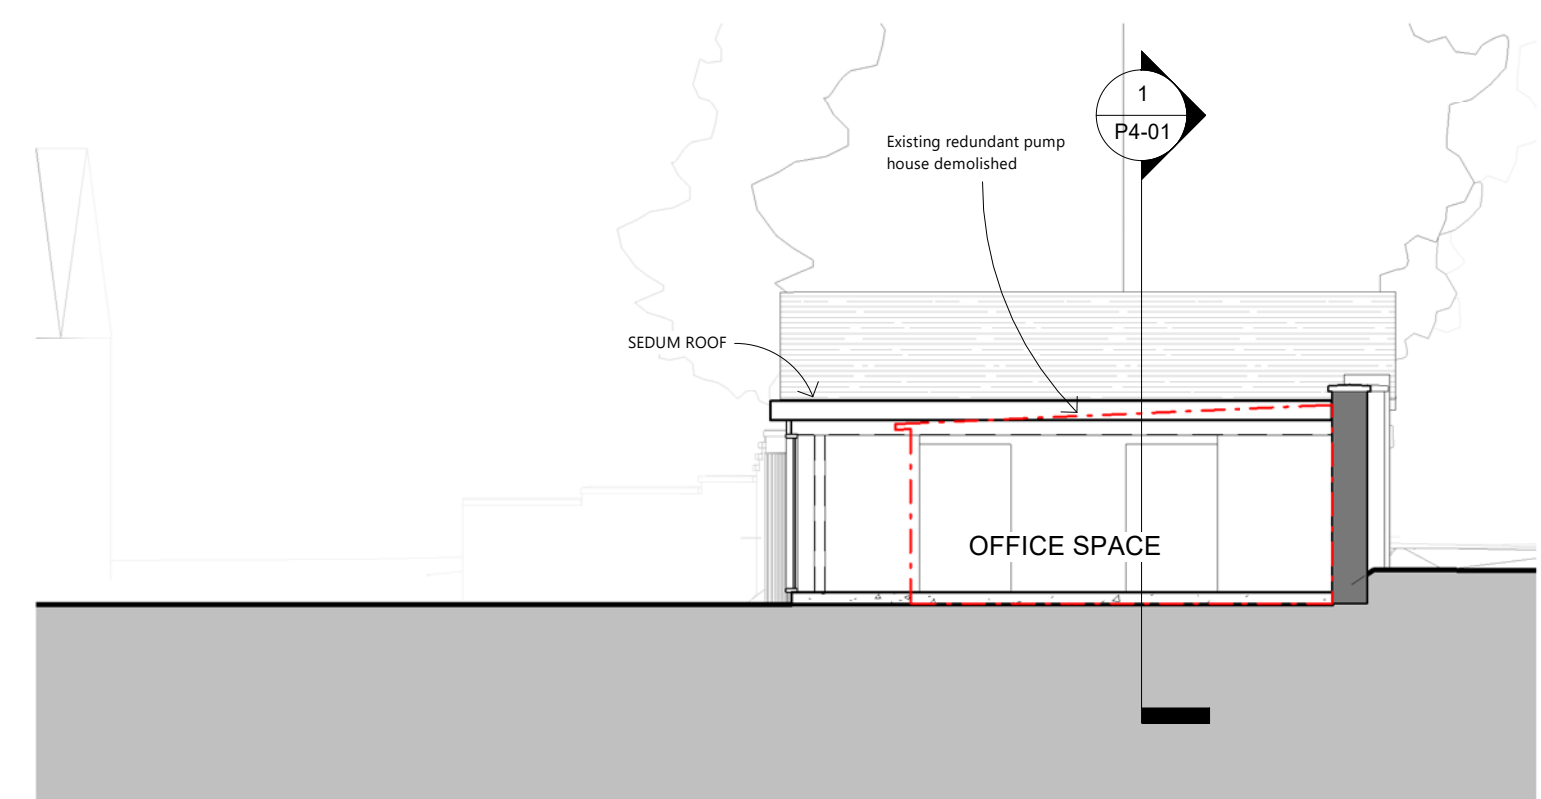


**2 Section 2**  
1 : 100

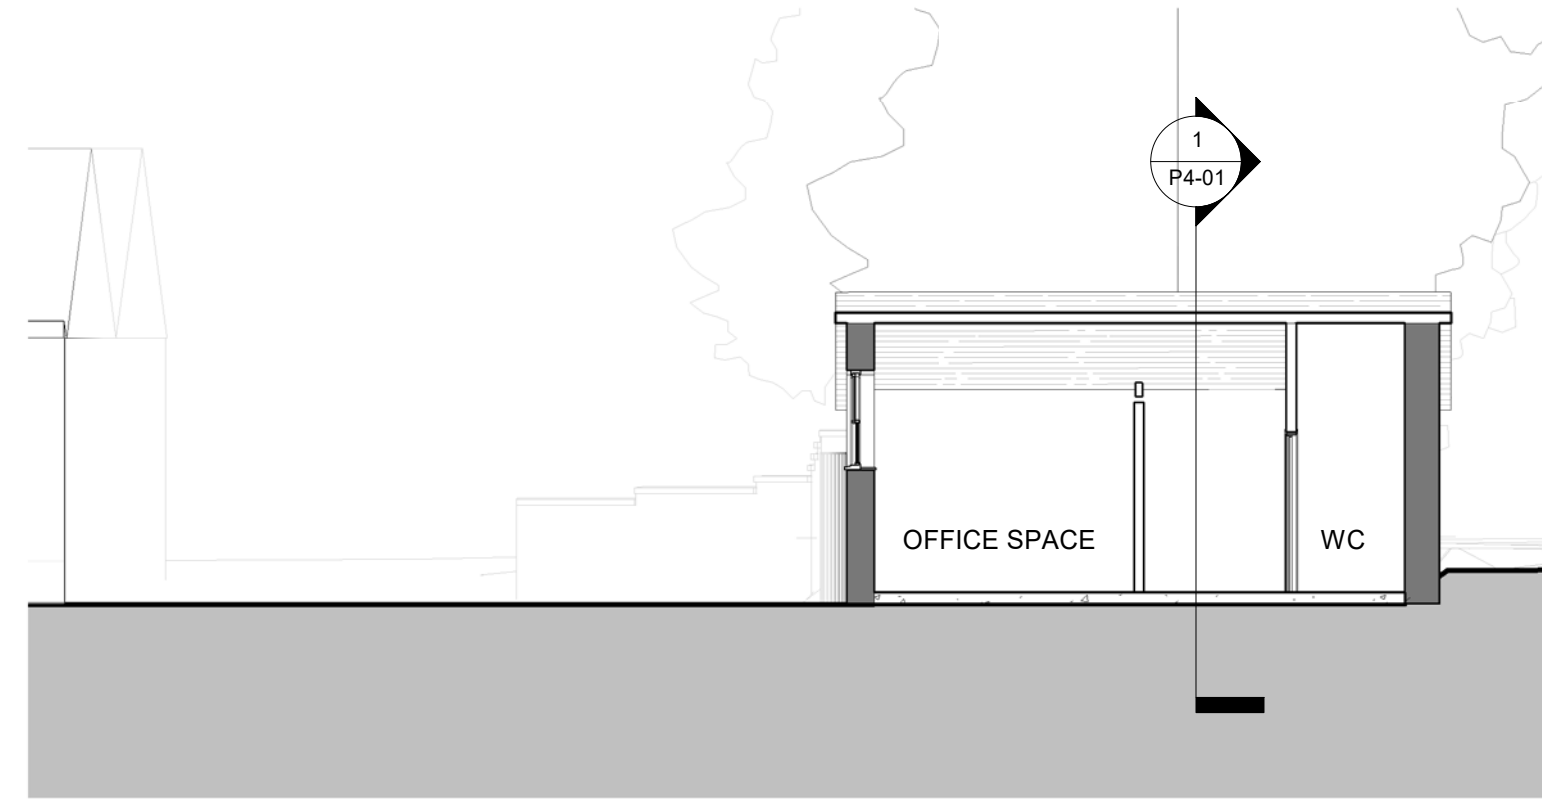

**3 Section 3**  
1 : 100

© The copyright of this drawing remains with Pro Vision and may not be reproduced in any form without prior written consent. Only scale from this drawing for the purposes of determining a planning application. Do not scale from this drawing for construction purposes. Any discrepancies between this and any other consultant's drawings should be reported to the Architect immediately. The contractor must check all dimensions before commencing work on site and all discrepancies reported to the Architect. No deviation from this drawing will be permitted without the prior consent of the Architect. Ordnance Survey © Crown Copyright 2018. All rights reserved. Licence number 100022432

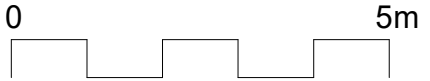

| REV | DATE | AMENDMENTS | ISSUED BY |
|-----|------|------------|-----------|
|     |      |            |           |
|     |      |            |           |
|     |      |            |           |
|     |      |            |           |

CLIENT:  
The Trinley Estate Ltd.

PROJECT:  
Trinley Switch Room and Pump House

DRAWING:  
Proposed Sections

DATE:  
August 2018

SCALE: 1 : 100  
SIZE: A3  
JOB NO: 50213  
DWG NO: P4-01  
REV: