


Ordnance Survey, (c) Crown Copyright 2018. All rights reserved. Licence number 100022432

**01 EXISTING LOCATION PLAN 1:5000**

**03 KEY**

— Application site curtilage

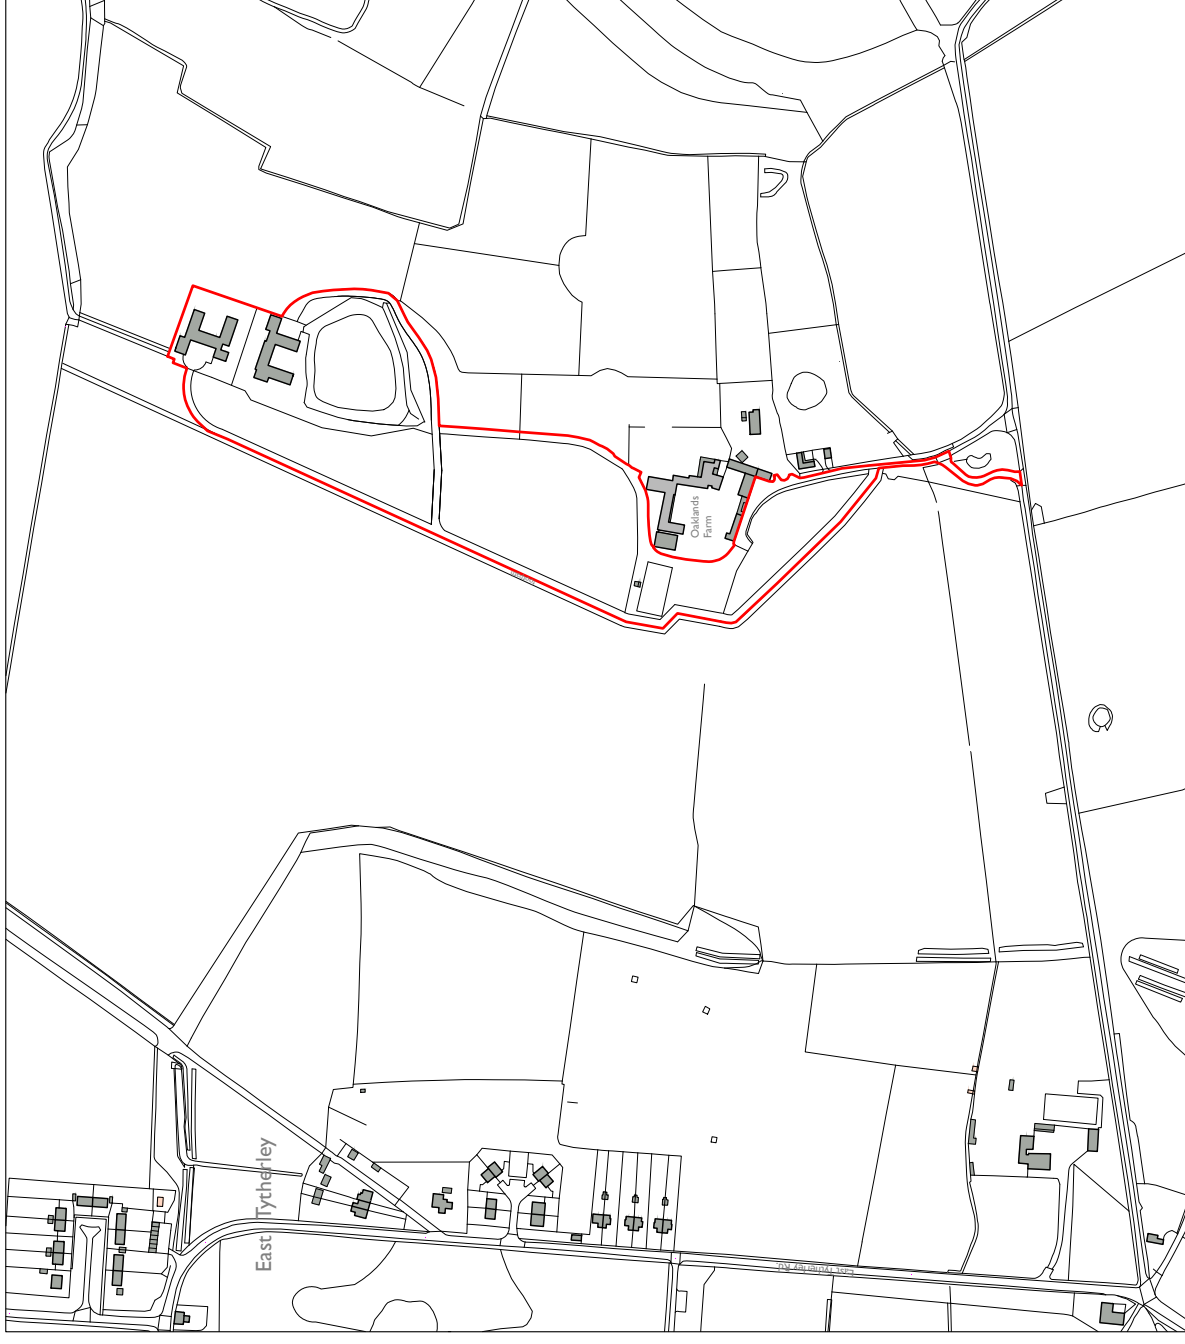

**02 PROPOSED LOCATION PLAN 1:5000**

Status: Planning	Drawing: Existing & Proposed Location Plan	Project: Oaklands Barn
Scale: 1:5000 @ A3	Dwg No: 232-D-00	Address: Oaklands Farm, East Tytherley, SP5 1LJ
NOTE: This drawing is to be scaled for planning purposes only	Date: 28.09.2018	Client: Spencer Jupe