



23 The Avenue, Andover

PLANNING ISSUE

This drawing is copyright and is not to be reproduced. The contractor will be held responsible for the accuracy or works involving the setting out and checking of all dimensions on the drawing and on site. Dimensions must not be scaled from this drawing.

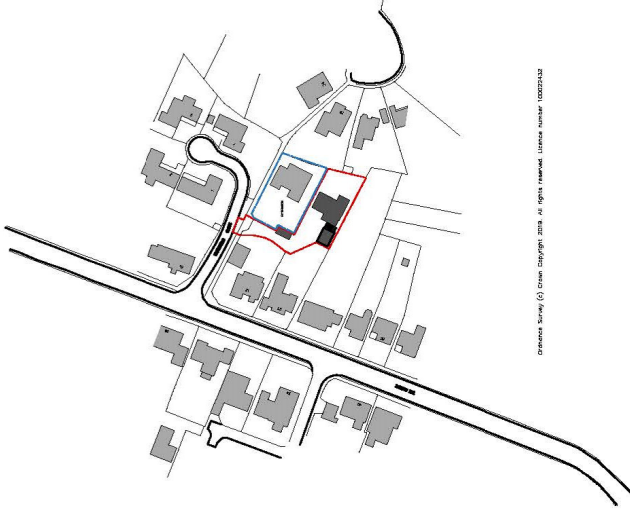

© Crown Copyright 2018. All rights reserved. Licence number 100022432

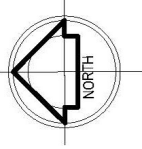

Total site area: 1581 m² / 17017ff²

Planning Application site area: 893m² / 9612ff²

A - 01.02.21 Boundary revised,
garage amended to car port

PROJECT: Proposed redevelopment of 23 The Avenue, Andover,
SP10 3EW
CLIENT: Mr & Mrs Brown

DRAWING TITLE:
Location & Block Plan

SCALE: 1:500 & 1:2500 @ A3
DATE: July 2019
DRAWING No. P19-030
02-02-001A

DRAWN BY: CM
CHECKED BY: CE

barclay+phillips
architects

The Studio, 5 Cobridge Office Park,
Southampton Road, Salisbury SP5 3HT
e: enquiries@barclay-phillips.co.uk
t: +44 (0) 1722 711177
www.barclay-phillips.co.uk