


Planning Permission
18/02477/FULLN
Approved drawing:
180227-02B
(not to scale)

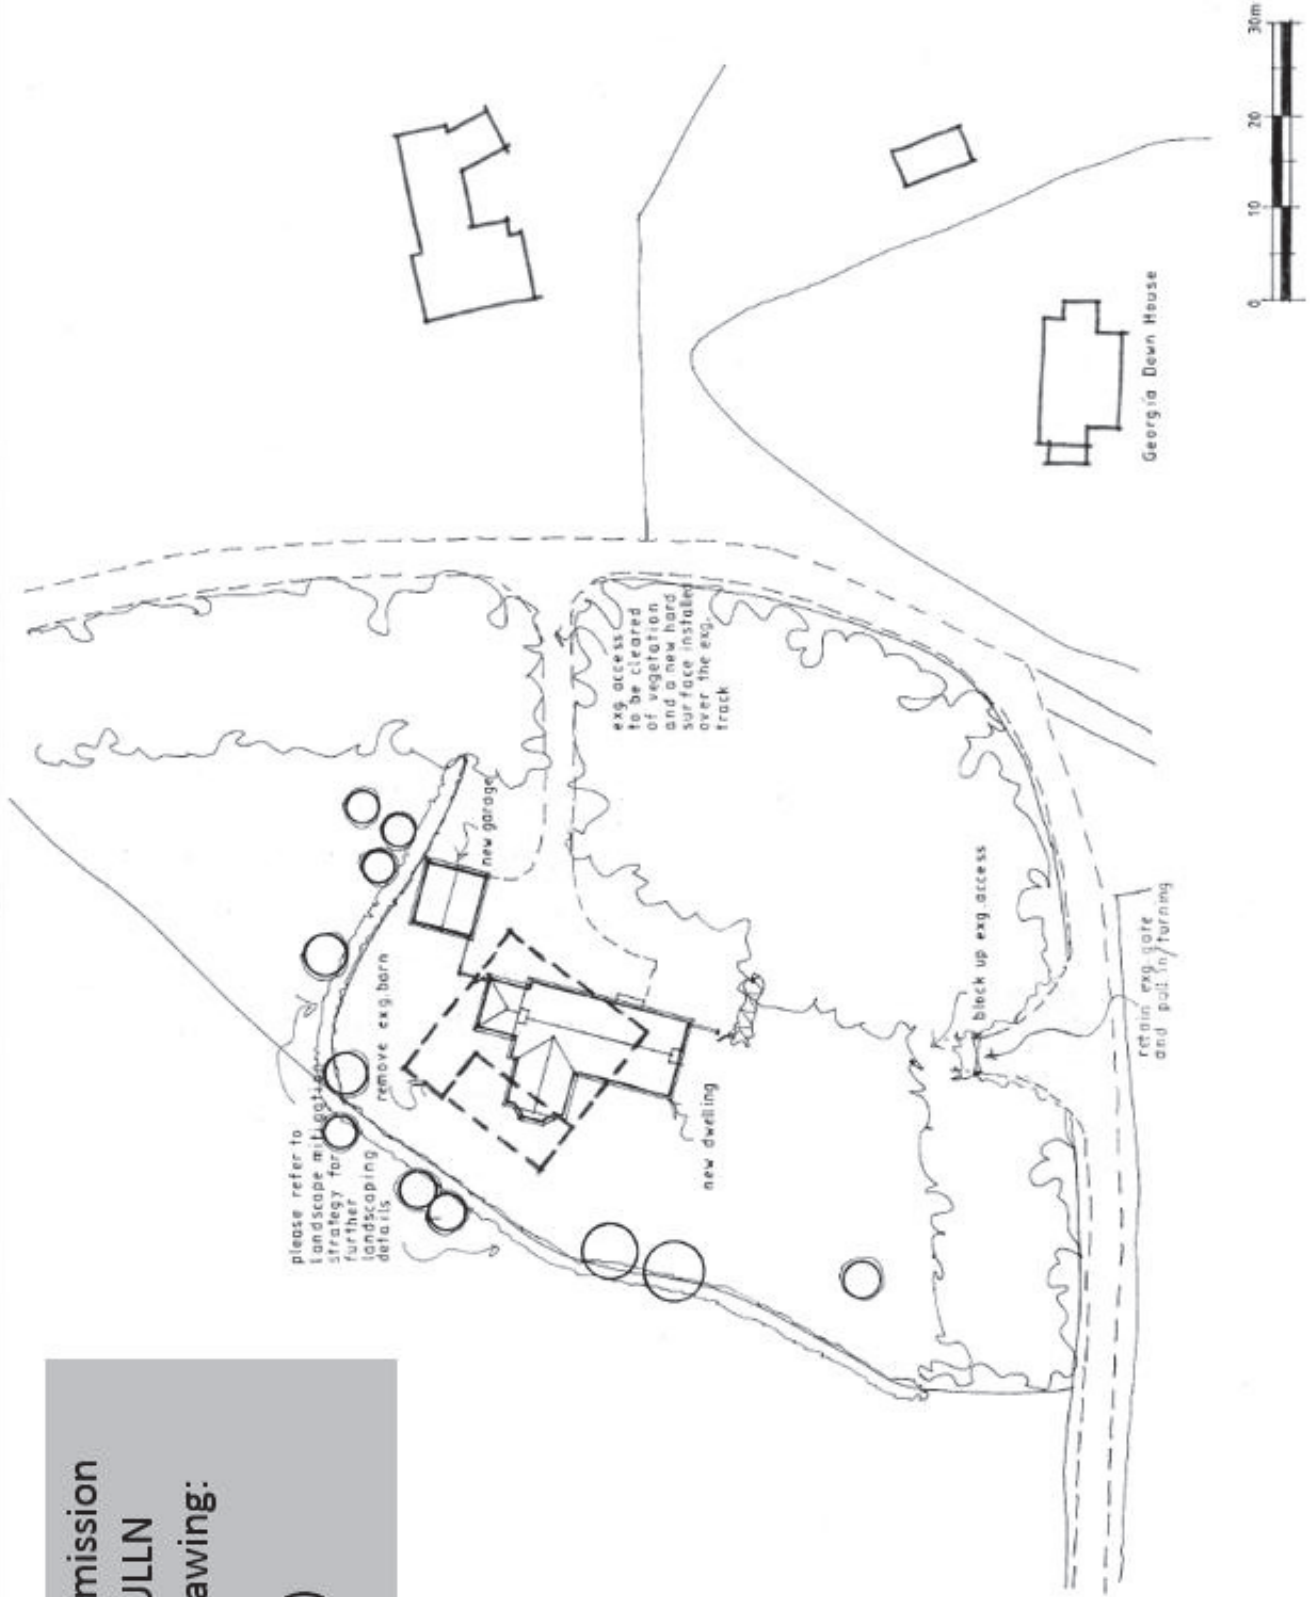

Copyright, All Contents and Images are the sole property of the author and are not to be reproduced without the written consent of the author.

GEORGIA FARM

SITE PLAN

1:500 @ A3 MAY '18
180227-02B



19 High Street
Pewsey
Wiltshire
SN9 5AF
Tel: 01672 569444
enquiries@faap.co.uk