



SITE / ROOF PLAN.
1:200

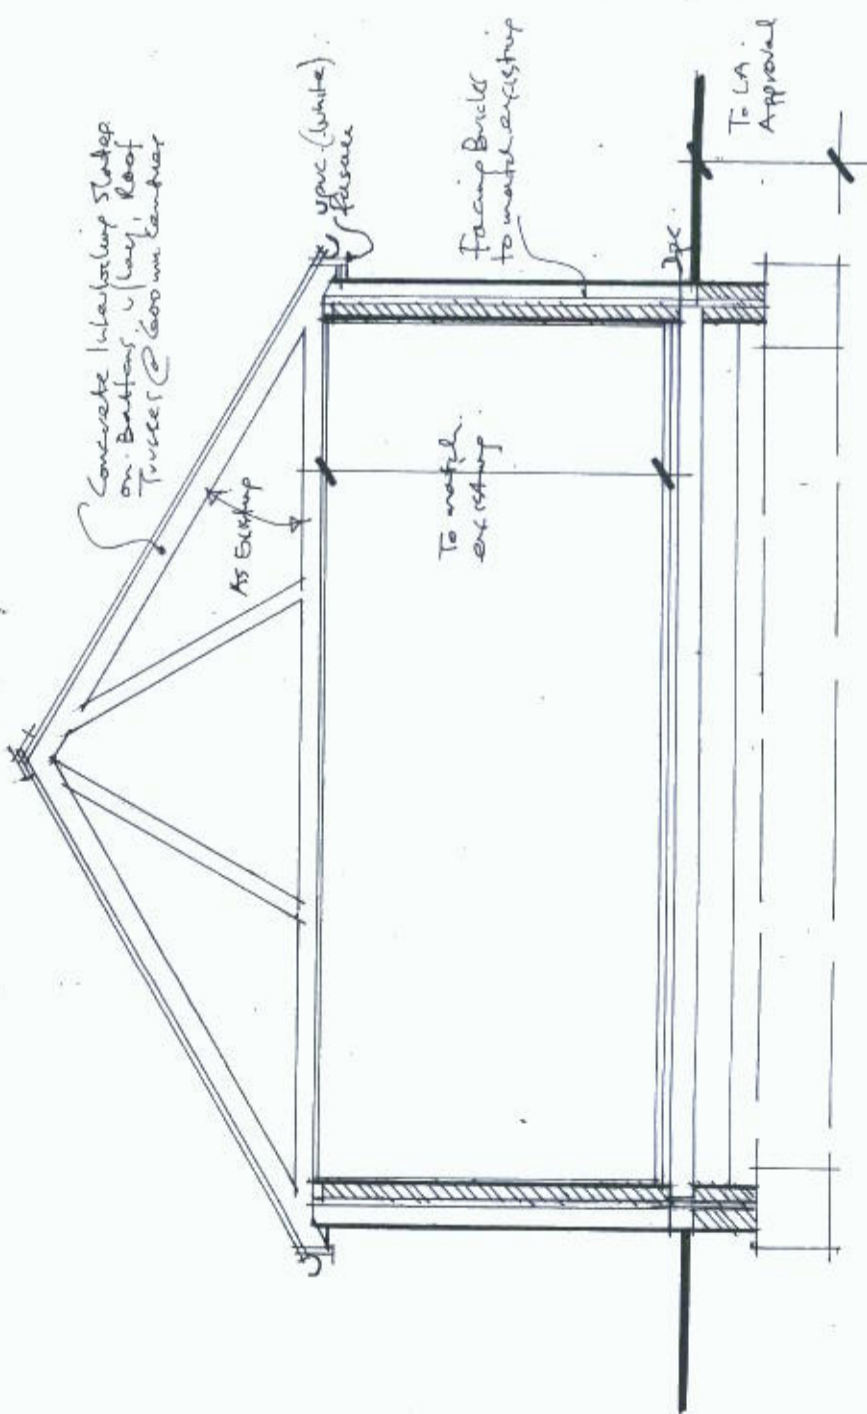

SECTION.
1:50

SCALE BAR.

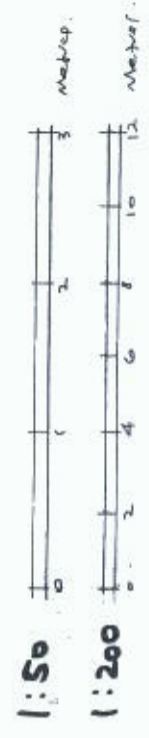

| | |
|--|---------------------|
| PROPOSED EXTENSION AT 162 B BOTLEY ROAD, ROMSEY, SO51 5SW. | SITE PLAN/SECTION. |
| | SCALE:- 1:50, 1:200 |
| | DEG. NO:- 1052/04. |