




SCANNED

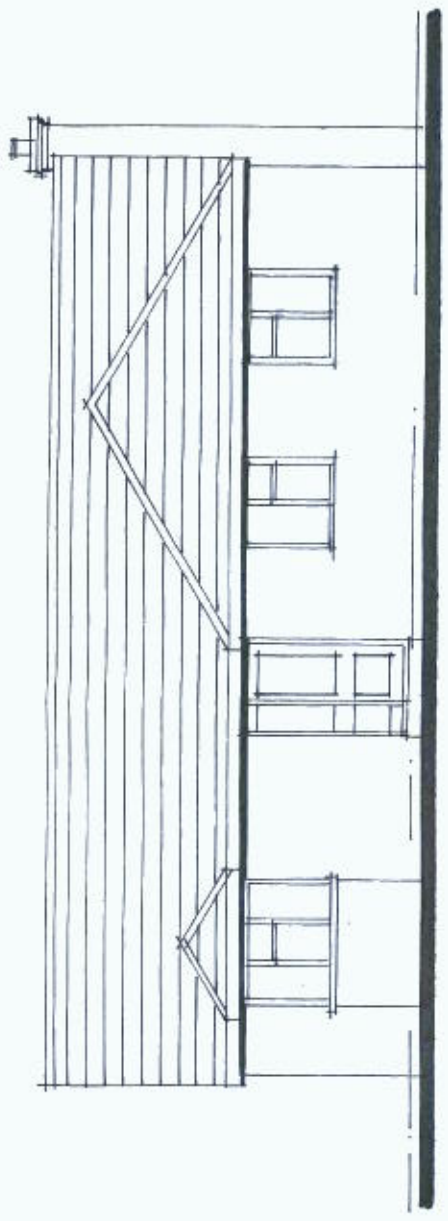


FRONT. (EAST)

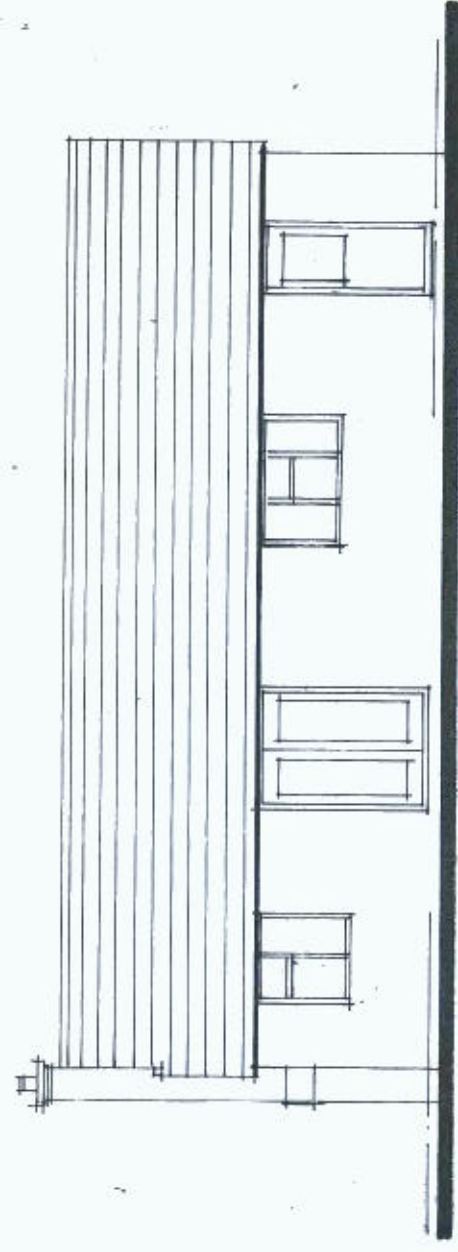


REAR. (WEST)

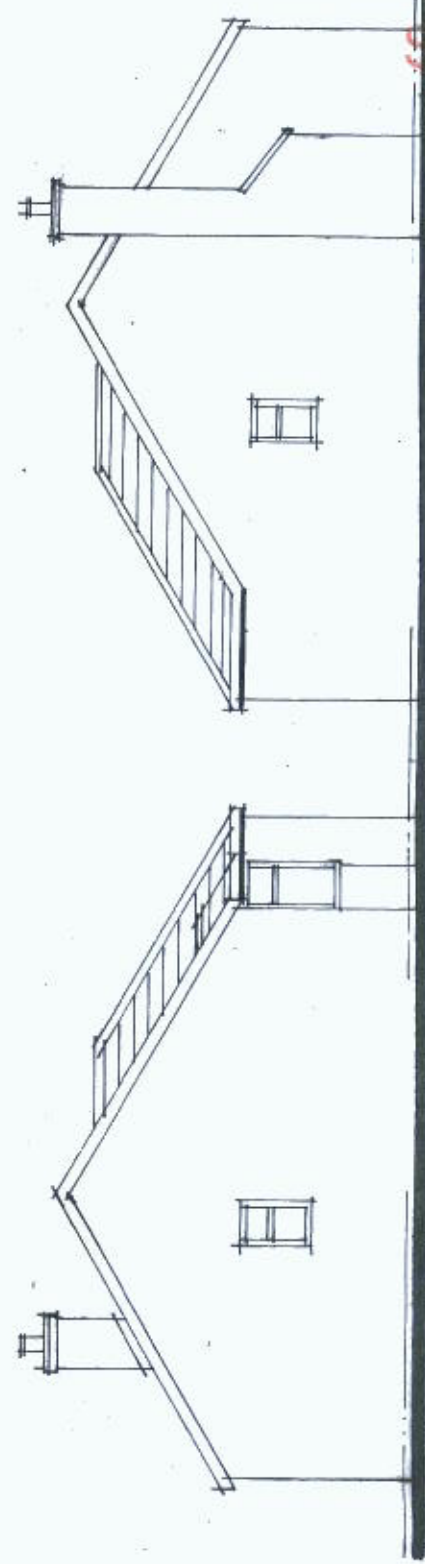

SIDE. (SOUTH) SIDE. (NORTH)

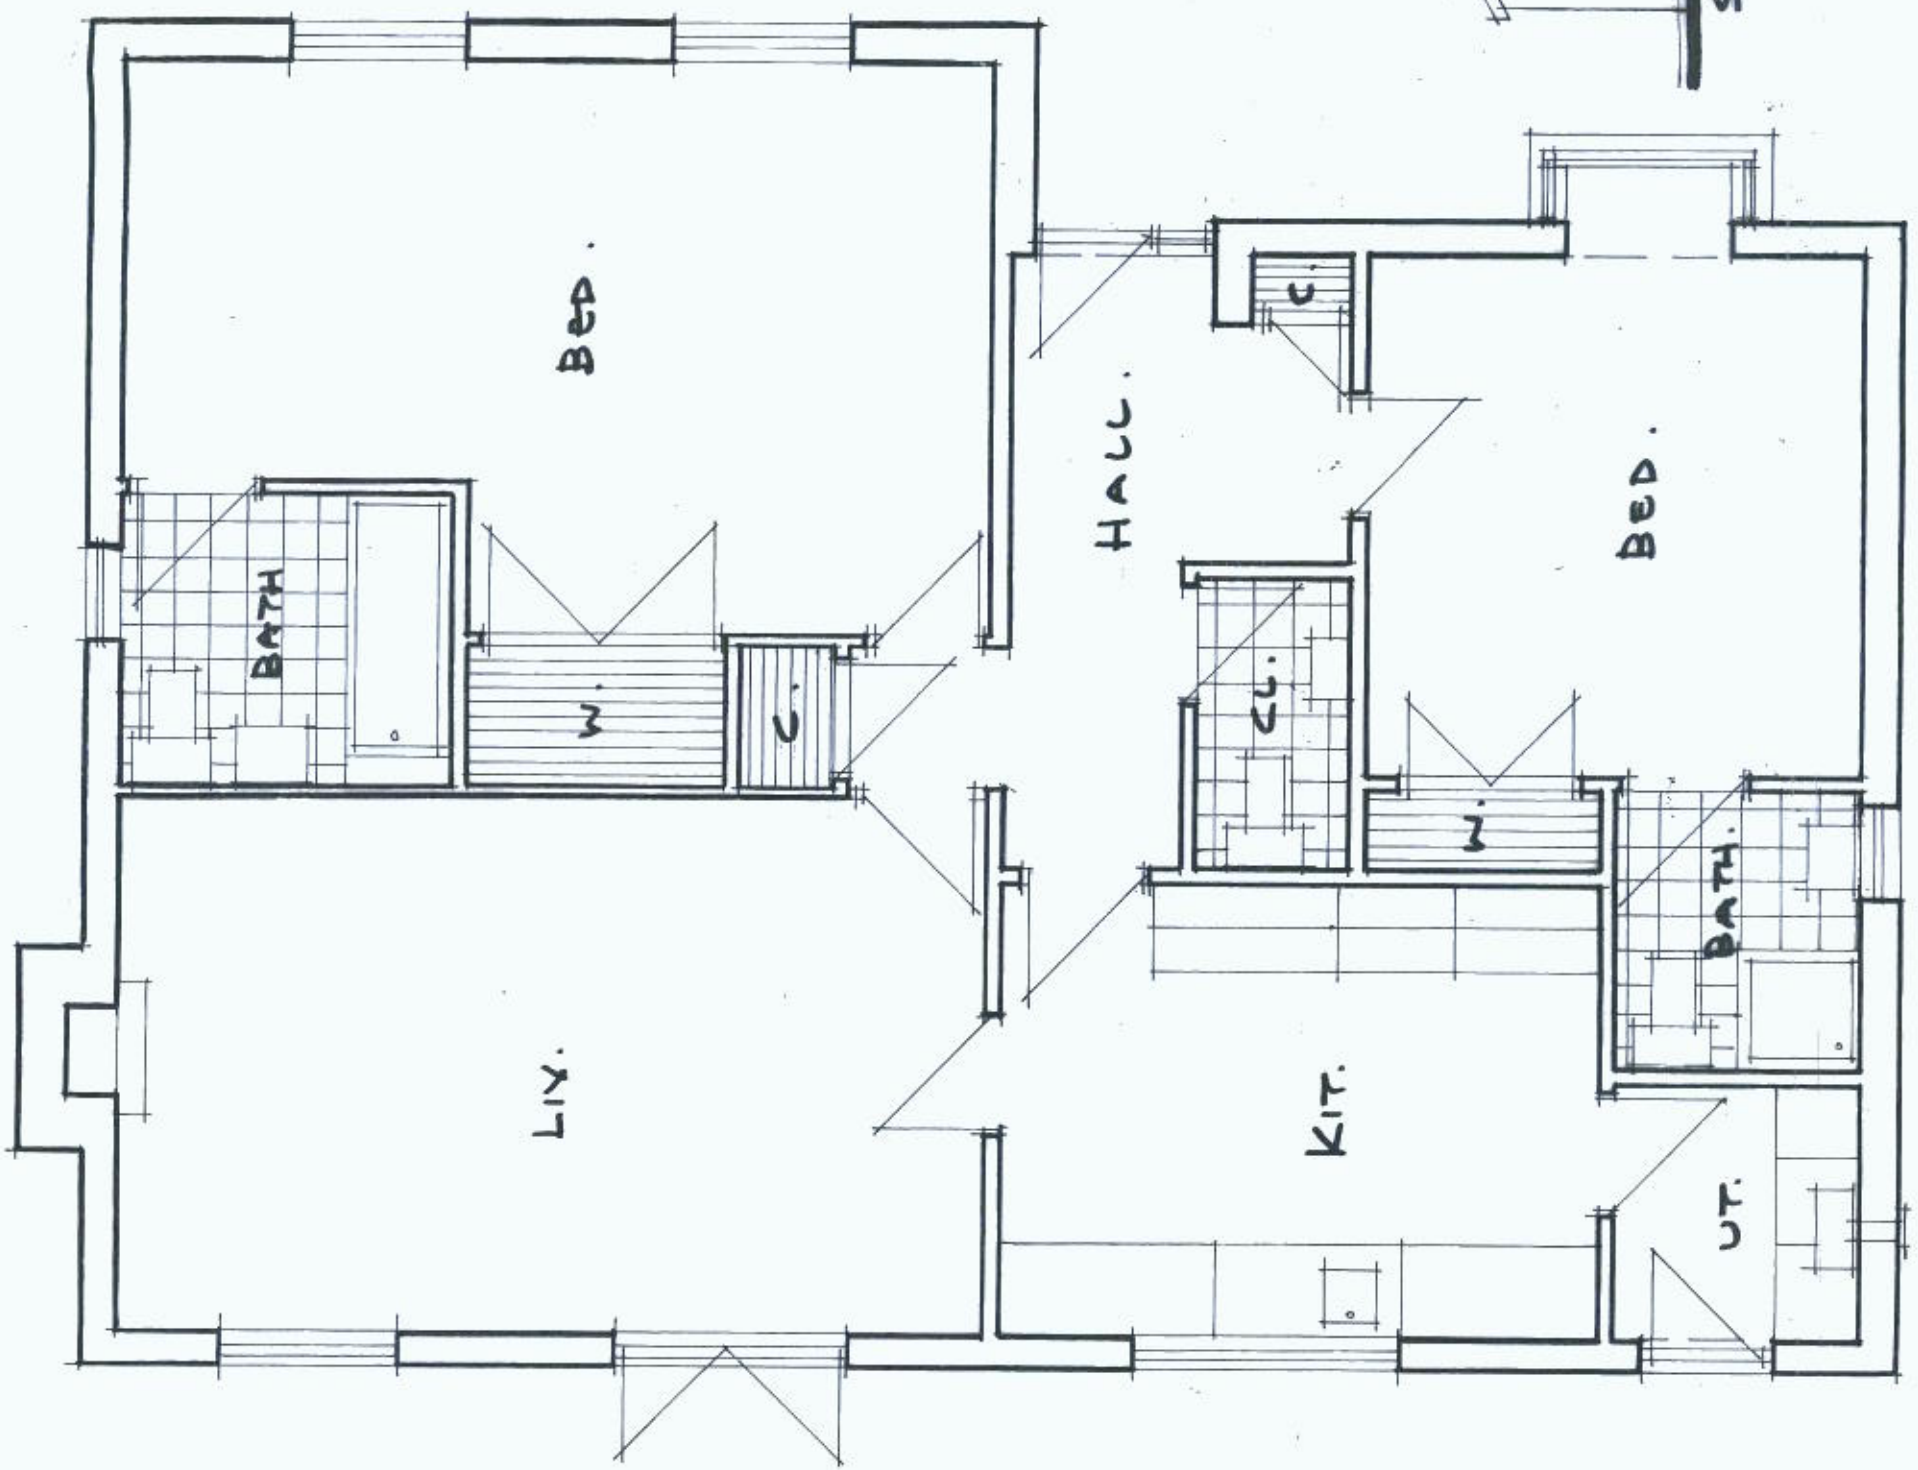

SCALE BAR.

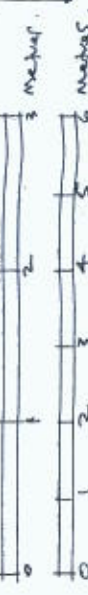

PLAN.

EXISTING.
PROPOSED EXTENSION AT 162B. BOTLEY ROAD, ROMSEY. SOSI SSW.
SCALES: - 1:50, 1:100
DEG. NO.: 1052/01.