



KEY.

- FRAMING BRICKS** - To match existing
- ROOF TILES** - Concrete Interlocking Slates, colour to match existing
- WINDOWS/DOORS** - White upvc to match existing


SCALE BAR.

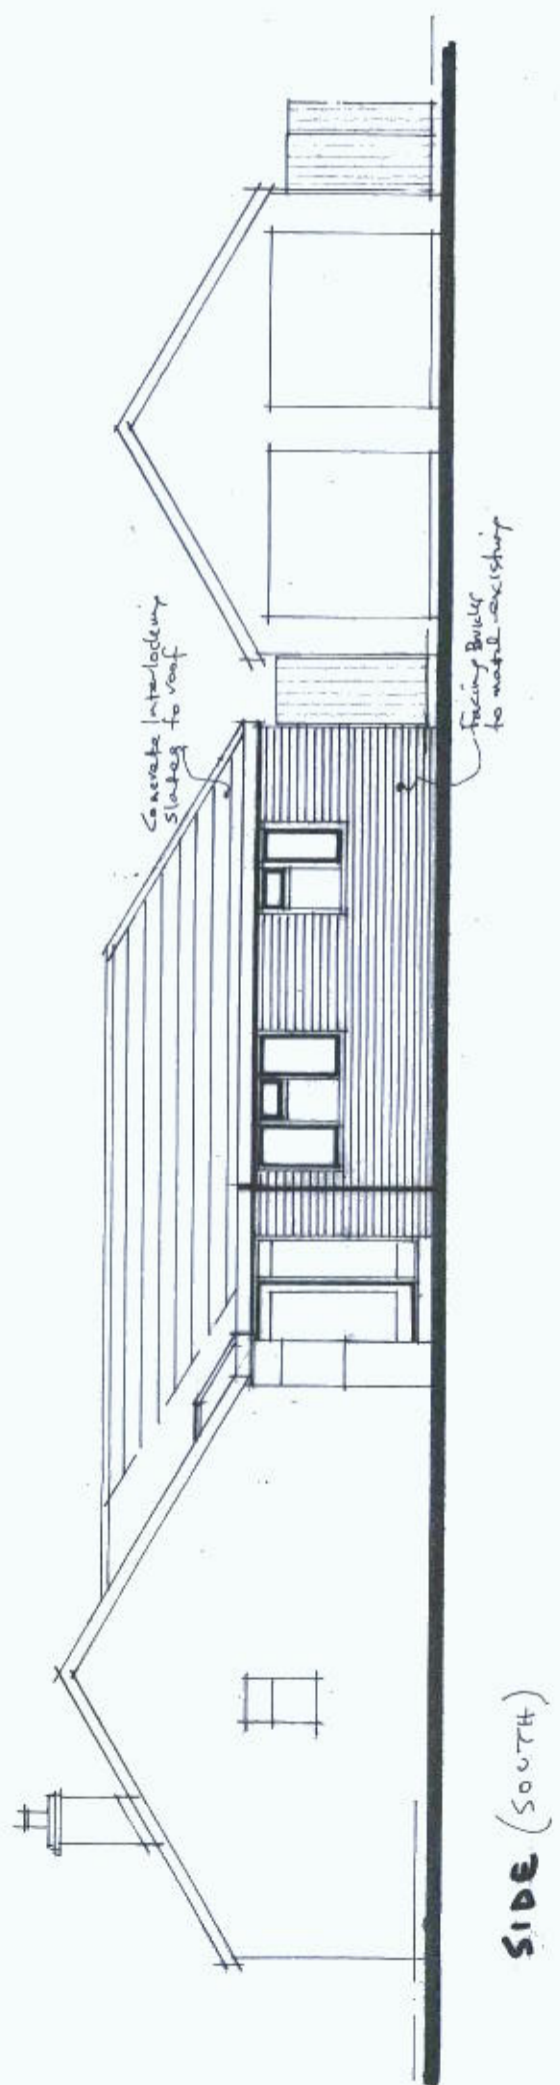

SIDE (SOUTH)

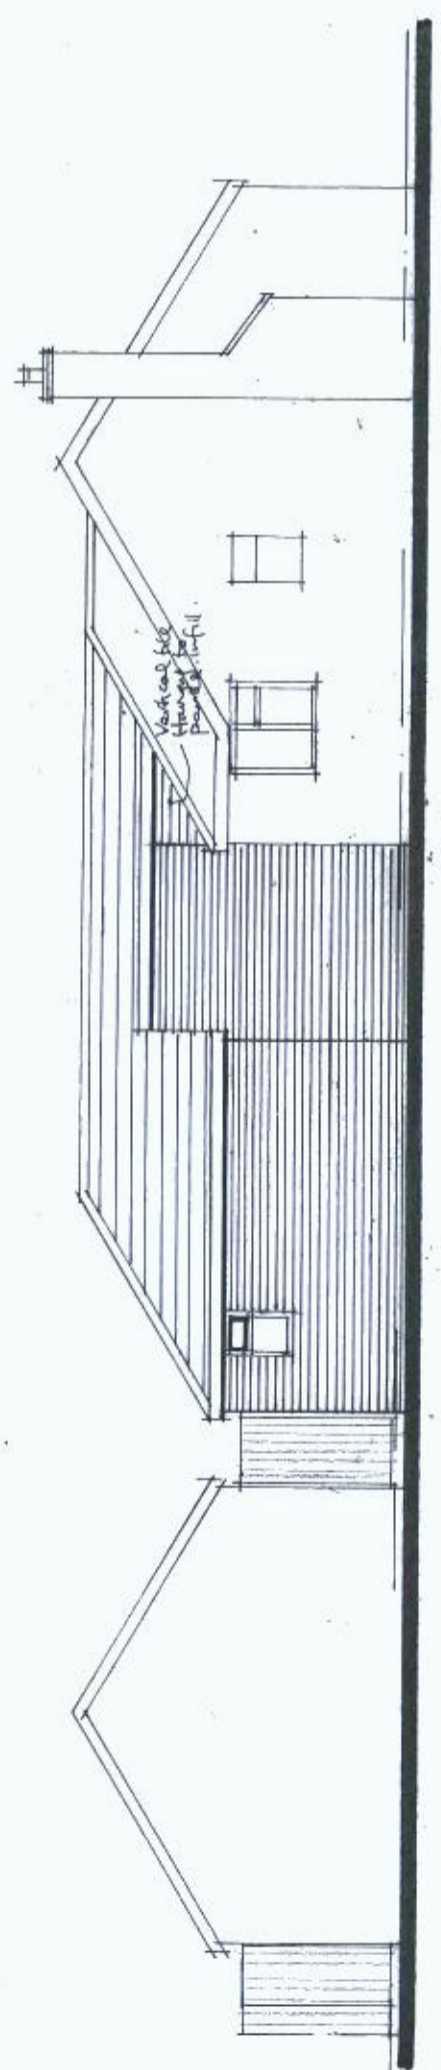

SIDE (NORTH)

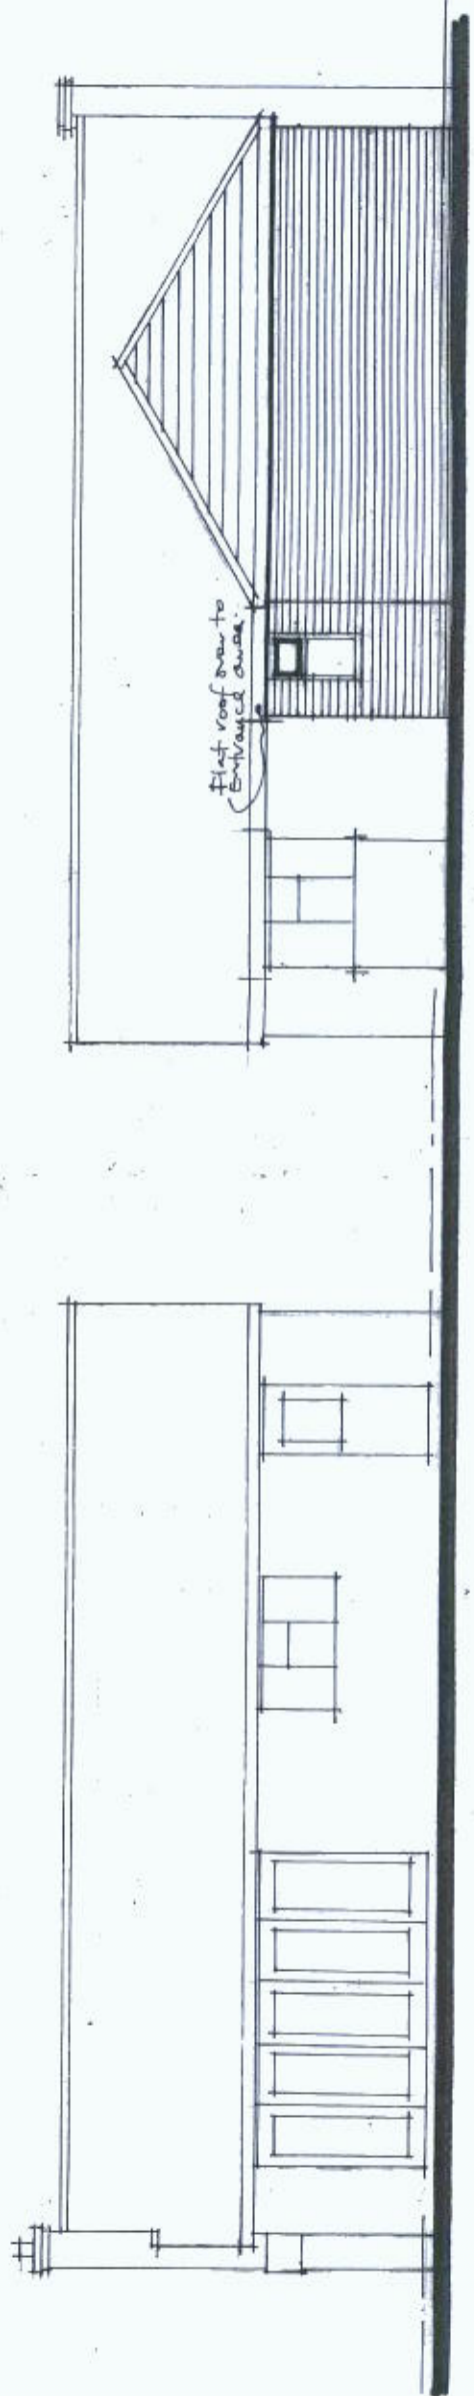

FRONT. (EAST)

REAR (WEST)

ELEVATIONS.
SCALE:- 1:100
DEG. NO:- 1052/03.

**PROPOSED EXTENSION AT
162B, BOTLEY ROAD,
ROMSEY, SO51 5SW.**