

RFU 365 PROJECT

JOB TITLE

TROJANS RFC

CLIENT

PROPOSED
LOCATION PLAN

DRAWING TITLE

1:1250

SCALE

NJM

DRAWN

23-11-17

DATE

APPROVED

SIS (UK) Ltd
Tavistock Works
Glasson Industrial Estate
Maryport
Cumbria
CA15 8NT
Tel : 01900 817837
phib@sispitches.com

REV AMENDMENT DRAWN CHECKED

MUK1854


06

J

PROJECT No.

DRG No.

REV

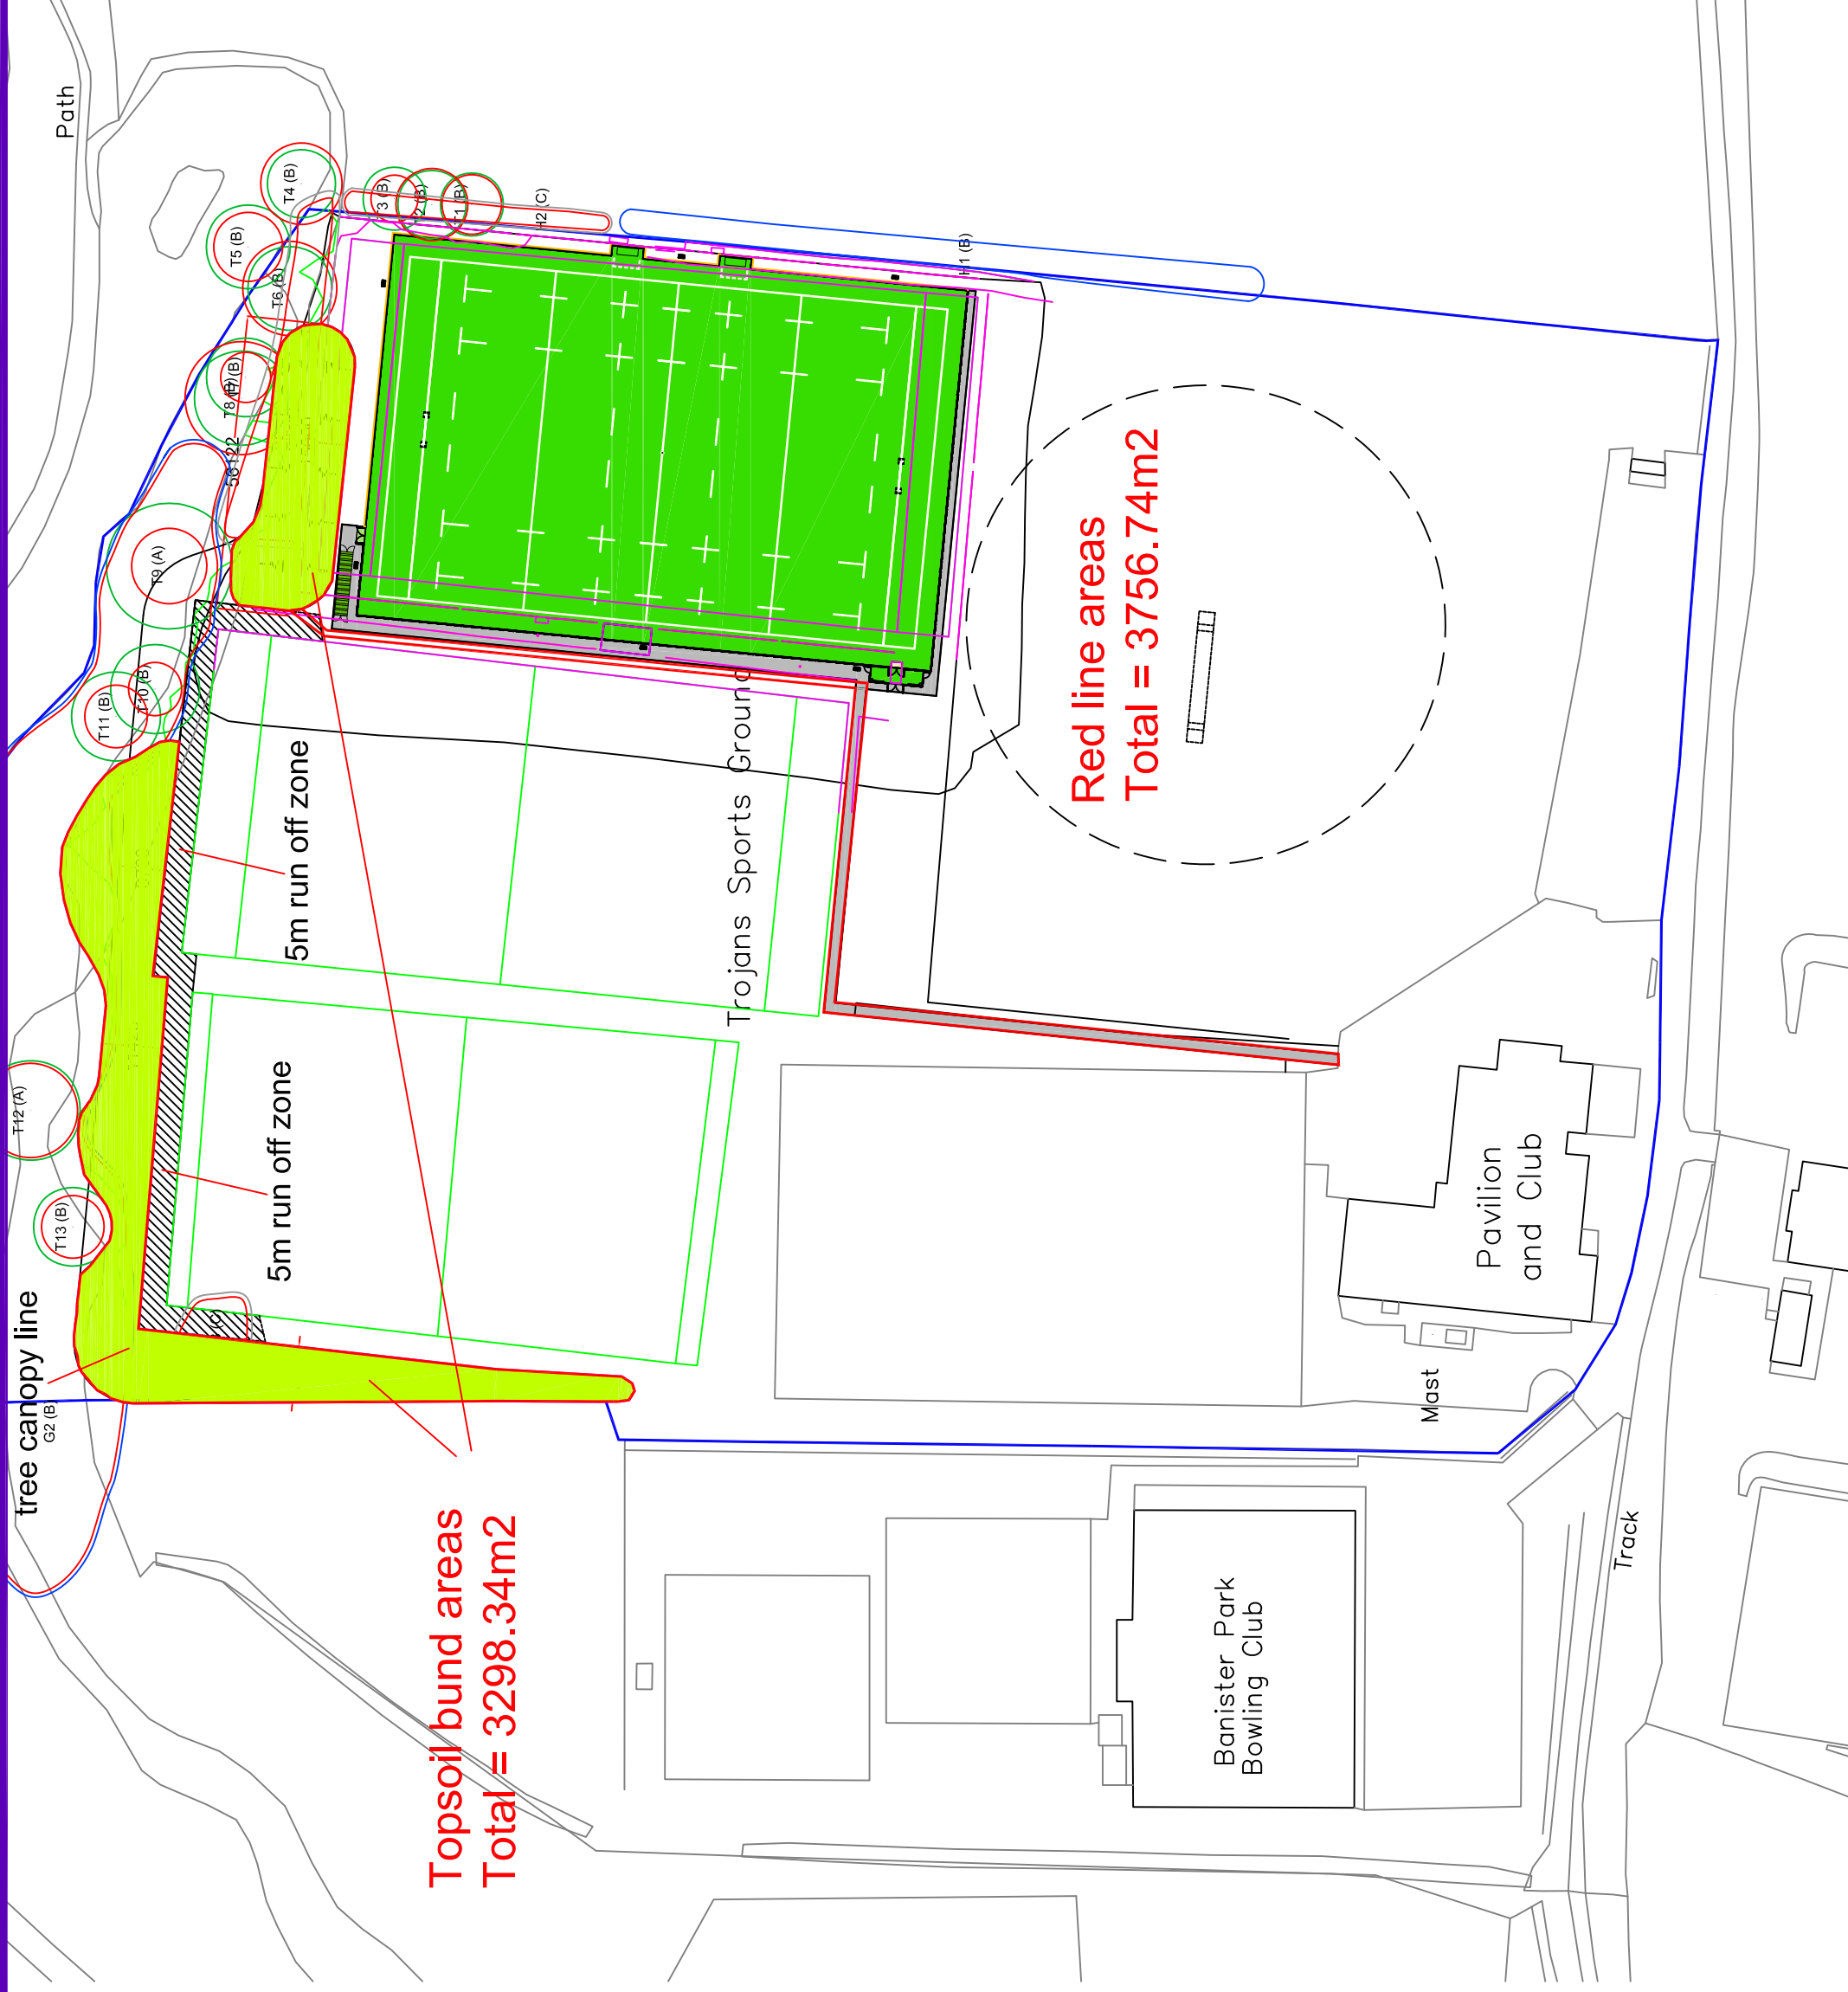

Topsoil bund areas
Total = 3298.34m2

Red line areas
Total = 3756.74m2