



Plot 4 - First Floor Plan as Proposed  
1 : 100

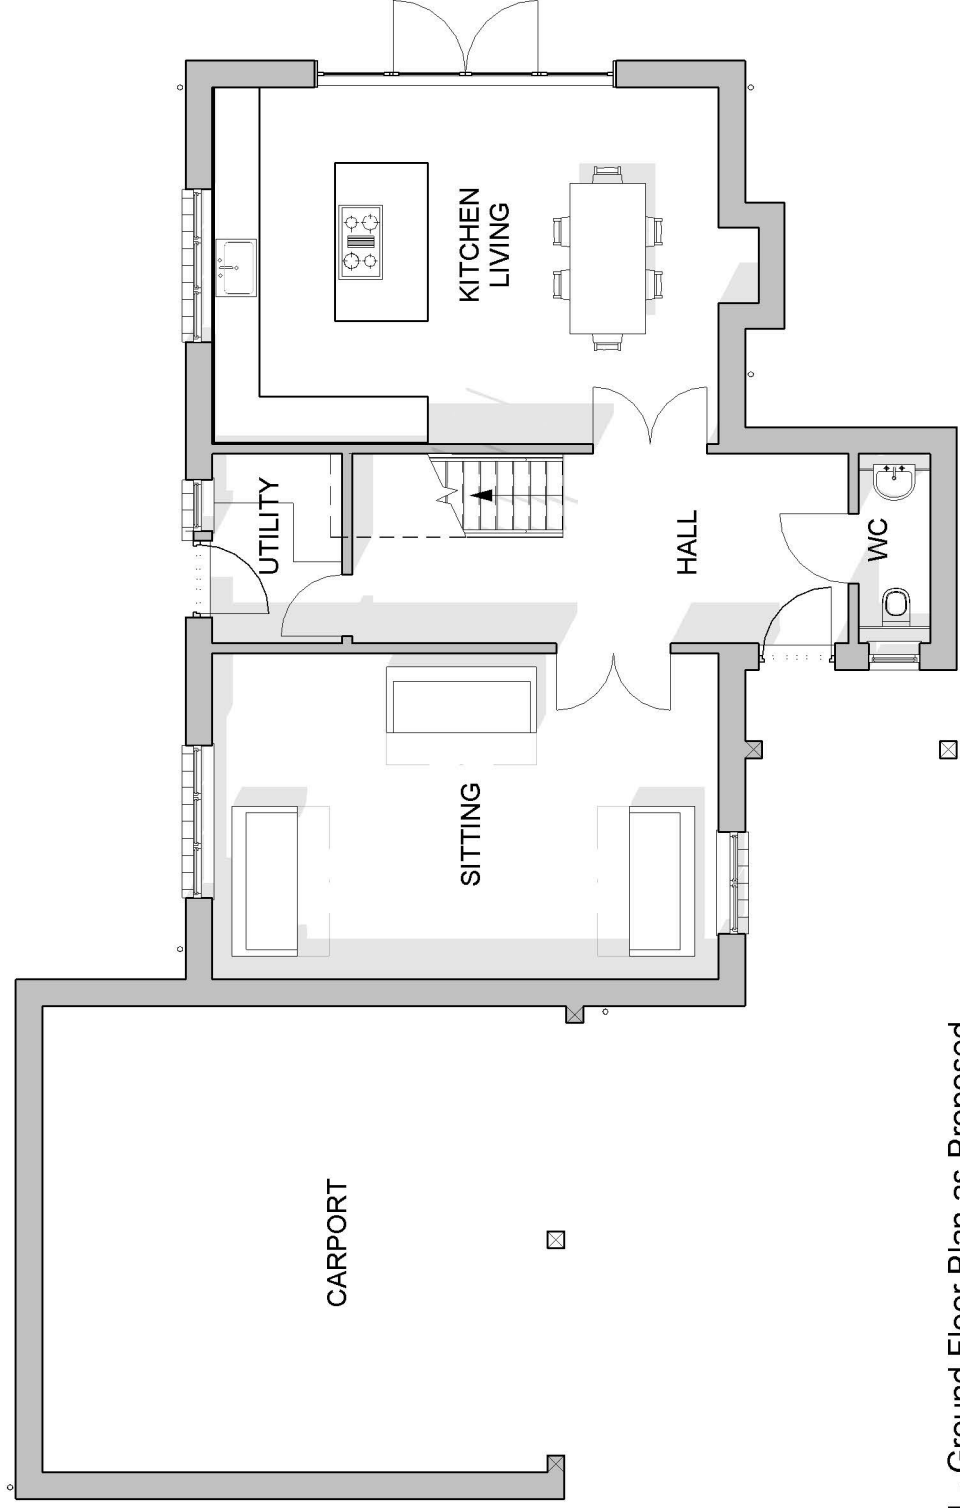

Plot 4 - Ground Floor Plan as Proposed  
1 : 100

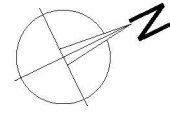

Rev.	Description	Date
B	Chimneys added	Sep 19
C	Front doors centralised	Sep 19
D	Design revised	Feb 20
E	Drawings updated	June 20
F	Room over garage in plot 4 removed, garage width reduced to 6m	July 20
G	Plot 4 position revised, plan mirrored	Oct 20
H	Plot 4 design revised	Dec 20

project Plot 64  
Oxlease Farm, Romsey  
Hampshire  
client Stratford Developments  
drawing Plot 4 - Floor Plans as Proposed