

MATERIALS KEY


- 1. Clay tiles/ natural slate
- 2. Red brick
- 3. Red brick plinth
- 4. Hanging tiles
- 5. Sash/ casement windows
- 6. Opaque window
- 7. Tile canopy
- 8. Timber post with brackets



FRONT ELEVATION



SIDE ELEVATION

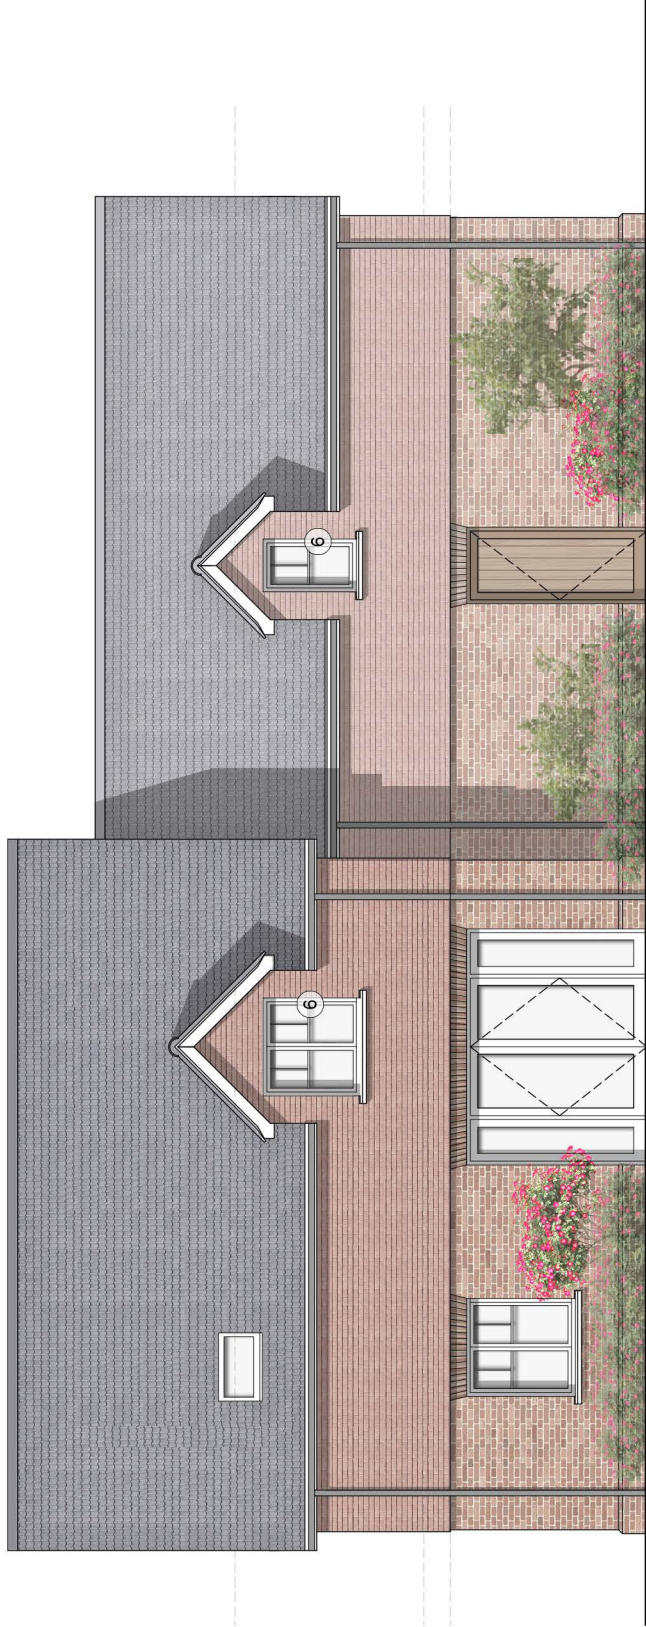

REAR ELEVATION



SIDE ELEVATION

ALL DIMENSIONS ARE TO BE CHECKED ON SITE BEFORE WORK IS COMMENCED. THE DESIGN AND DRAWING ARE THE COPYRIGHT OF THE CONSULTANTS AND MUST NOT BE USED OR REPRODUCED WITHOUT THEIR PERMISSION. ANY DISCREPANCIES ARE TO BE REPORTED IMMEDIATELY TO THE CONSULTANTS. ALL INFORMATION SHOWN ON THE DRAWING IS SUBJECT TO OBTAINING THE NECESSARY STATUTORY CONSENTS.
 Radley House | 19 St Cross Road | Winchester | Hampshire | SO23 9HX
 t. 01962842228 e. architects@radleyhouse.co.uk w. www.radleyhouse.co.uk



RADLEY HOUSE
 PARTNERSHIP
 CHARTERED ARCHITECTS

JOB | East View, Saunders Lane, Awbridge
 DWG | TYPE 1 ELEVATIONS

S | 1:100@A3 D | OCT 19 No. | 7628_D04_REV D

- D 04.05.2020 Hanging tiles extended
- C 09.04.2020 Elevations amended
- B 03.02.2020 Elevations amended

REVISIONS | A 09.10.2019 Elevations and Layout amended