



GROUND FLOOR PLAN

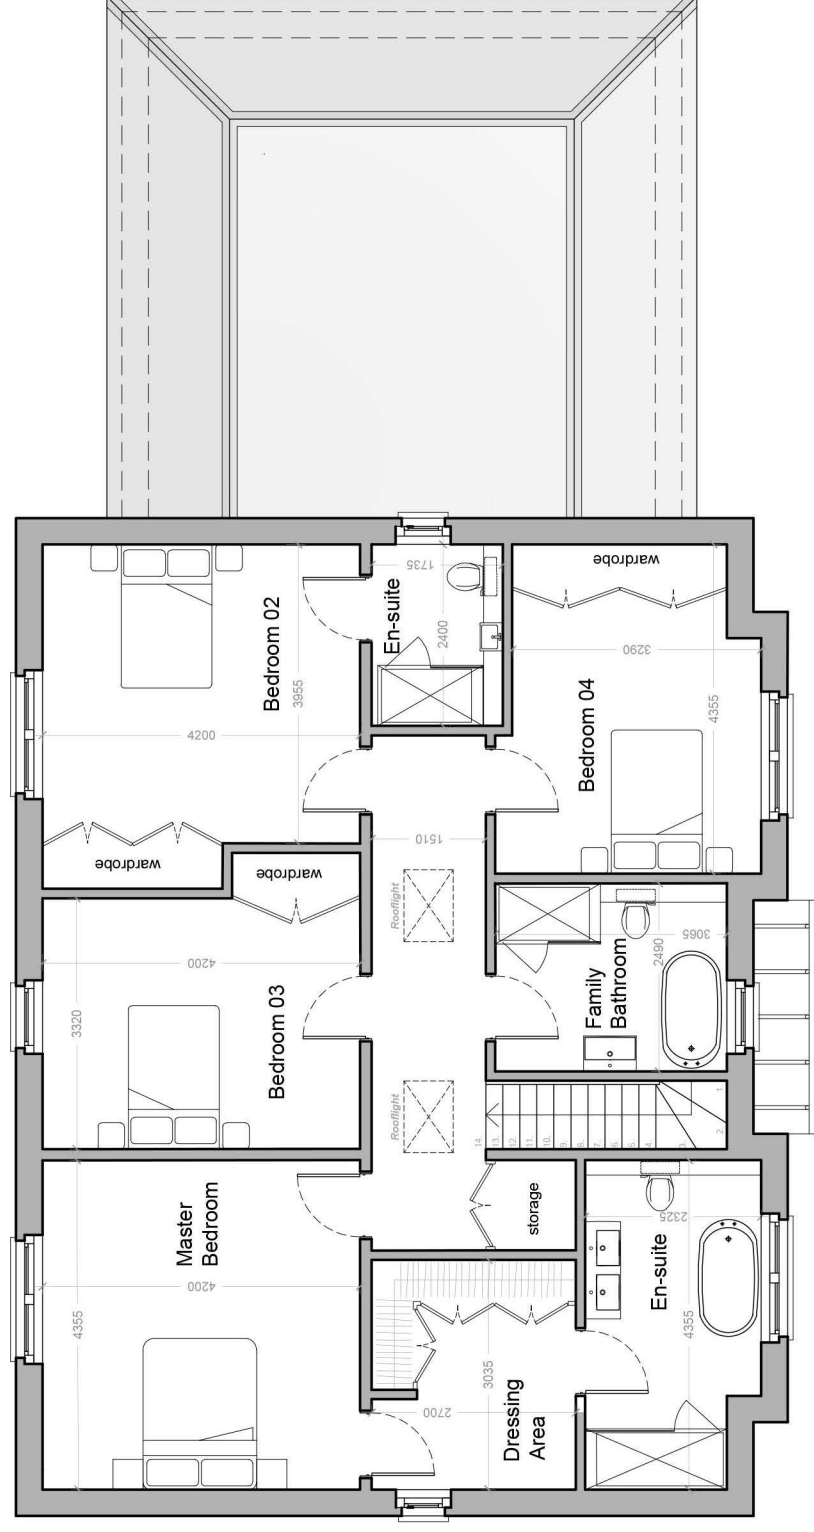

FIRST FLOOR PLAN

ALL DIMENSIONS ARE TO BE CHECKED ON SITE BEFORE WORK IS COMMENCED. THE DESIGN AND DRAWING ARE THE COPYRIGHT OF THE CONSULTANTS AND MUST NOT BE USED OR REPRODUCED WITHOUT THEIR PERMISSION. ANY DISCREPANCIES ARE TO BE REPORTED IMMEDIATELY TO THE CONSULTANTS. ALL INFORMATION SHOWN ON THE DRAWING IS SUBJECT TO OBTAINING THE NECESSARY STATUTORY CONSENTS.

Radley House | 8 St Cross Road | Winchester | Hampshire | SO23 9HX
 T. 01962642228 e. architects@radleyhouse.co.uk w. www.radleyhouse.co.uk

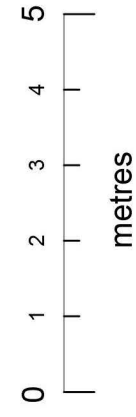

RADLEY HOUSE
 PARTNERSHIP
 CHARTERED ARCHITECTS

REVISIONS |

JOB | East View, Saunders Lane, Awbridge
 DWG | TYPE 4 FLOOR PLANS

S | 1:100@A3 D | OCT 19 No. | 17628_D09