


The drawings, information and data recorded in this document (the information) is the property of Paul Basham Associates. This document and the information are solely for the use of the client and are not to be used for any other purpose. Paul Basham Associates makes no representation, undertaking, no duty and accepts no responsibility to any third party who may use or rely upon this document or the information.

**GENERAL NOTES**

1. THIS DRAWING IS INTENDED TO BE VIEWED IN COMBINATION WITH ALL RELEVANT ARCHITECTS, ENGINEERS, SERVICES AND SPECIALIST DRAWINGS AND SPECIFICATION.
2. ANY VARIATIONS OR DISCREPANCIES BETWEEN THESE DRAWINGS IN TERMS OF DIMENSIONS OR DETAILS SHOULD BE DRAWN TO THE ATTENTION OF THE ARCHITECT AND/OR THE ENGINEER FOR CLARIFICATION.
3. PAUL BASHAM ASSOCIATES ACCEPTS NO RESPONSIBILITY FOR THE ACCURACY OF DIMENSIONS OR LEVELS INDICATED BY THIRD PARTIES - THIS MUST BE TREATED AS INDICATIVE ONLY.
4. ALL DIMENSIONS AND LEVELS ARE IN METRES. DO NOT SCALE THIS DRAWING. PRINT, PLOT OR SCAN.
5. THIS DRAWING SHOULD ONLY BE USED FOR CONSTRUCTION IF THE PROJECT PHASE IN THE TITLE FRAME BELOW IS SHOWN AS 'FOR CONSTRUCTION WORKS UNDERGIVEN TO DRAWINGS WHICH ARE NOT MARKED UNDER THIS PHASE'.

**VEHICLE PROFILES**















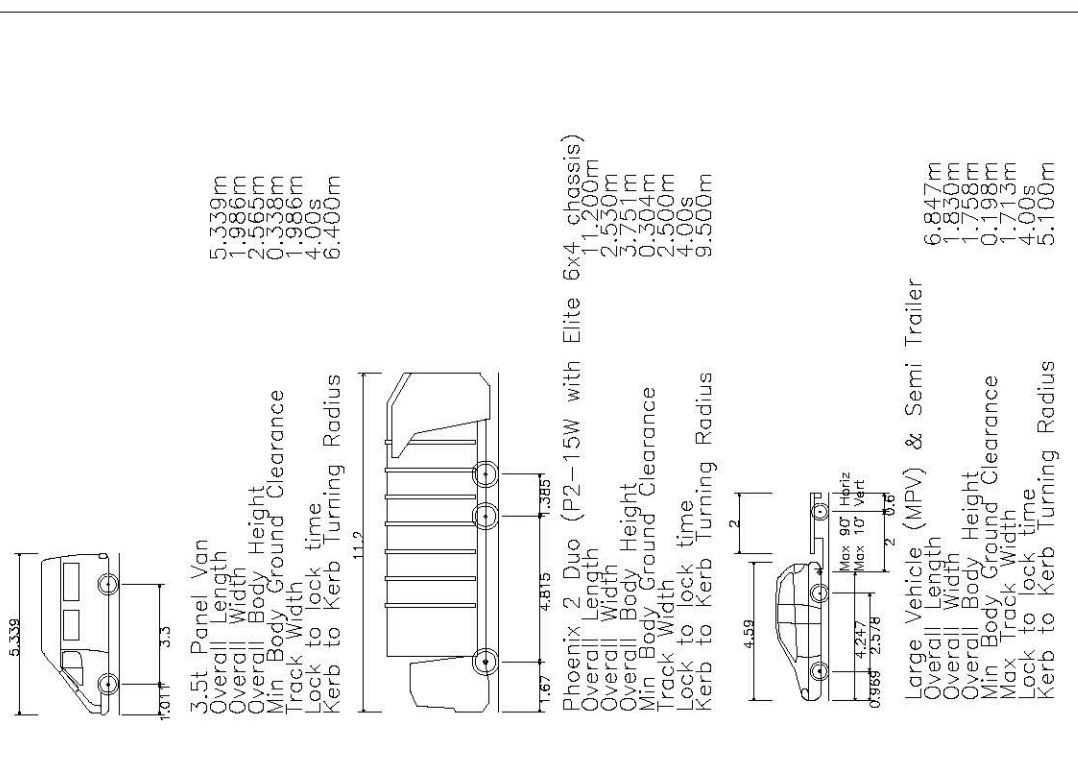


Rev	Description	Date	By	Chkd
B	ADDITIONAL TRACKING PROVIDED	28.05.2020	EK	RW
A	ALLOTMENT ACCESS AMENDED	11.03.2020	CLP	RW

**paul basham associates**  
 Paul Basham Associates Ltd  
 Lincolnshire Court, 11 Barnes Walk, Royal Parkham, PO15 1TU  
 info@paulbashamassociates.co.uk www.paulbashamassociates.co.uk

**SHOREWOOD HOMES**

Project Name: LAND AT FLURZEDOWN ROAD, KINGS SOMERBONE, STOCKBRIDGE  
 Title: PROPOSED NEW ACCESS JUNCTIONS SWEET PATH ANALYSIS  
 Project Phase: PRELIMINARY  
 Checked By: CLP  
 Checked Date: 11.02.2020  
 Drawn By: RW  
 Draw Date: 11.02.2020  
 Client Drawing No.: -  
 Scale: 1:250 (AT A1 SIZE)  
 PBA Drawing No.: 151.5004.0603  
 Revision: B

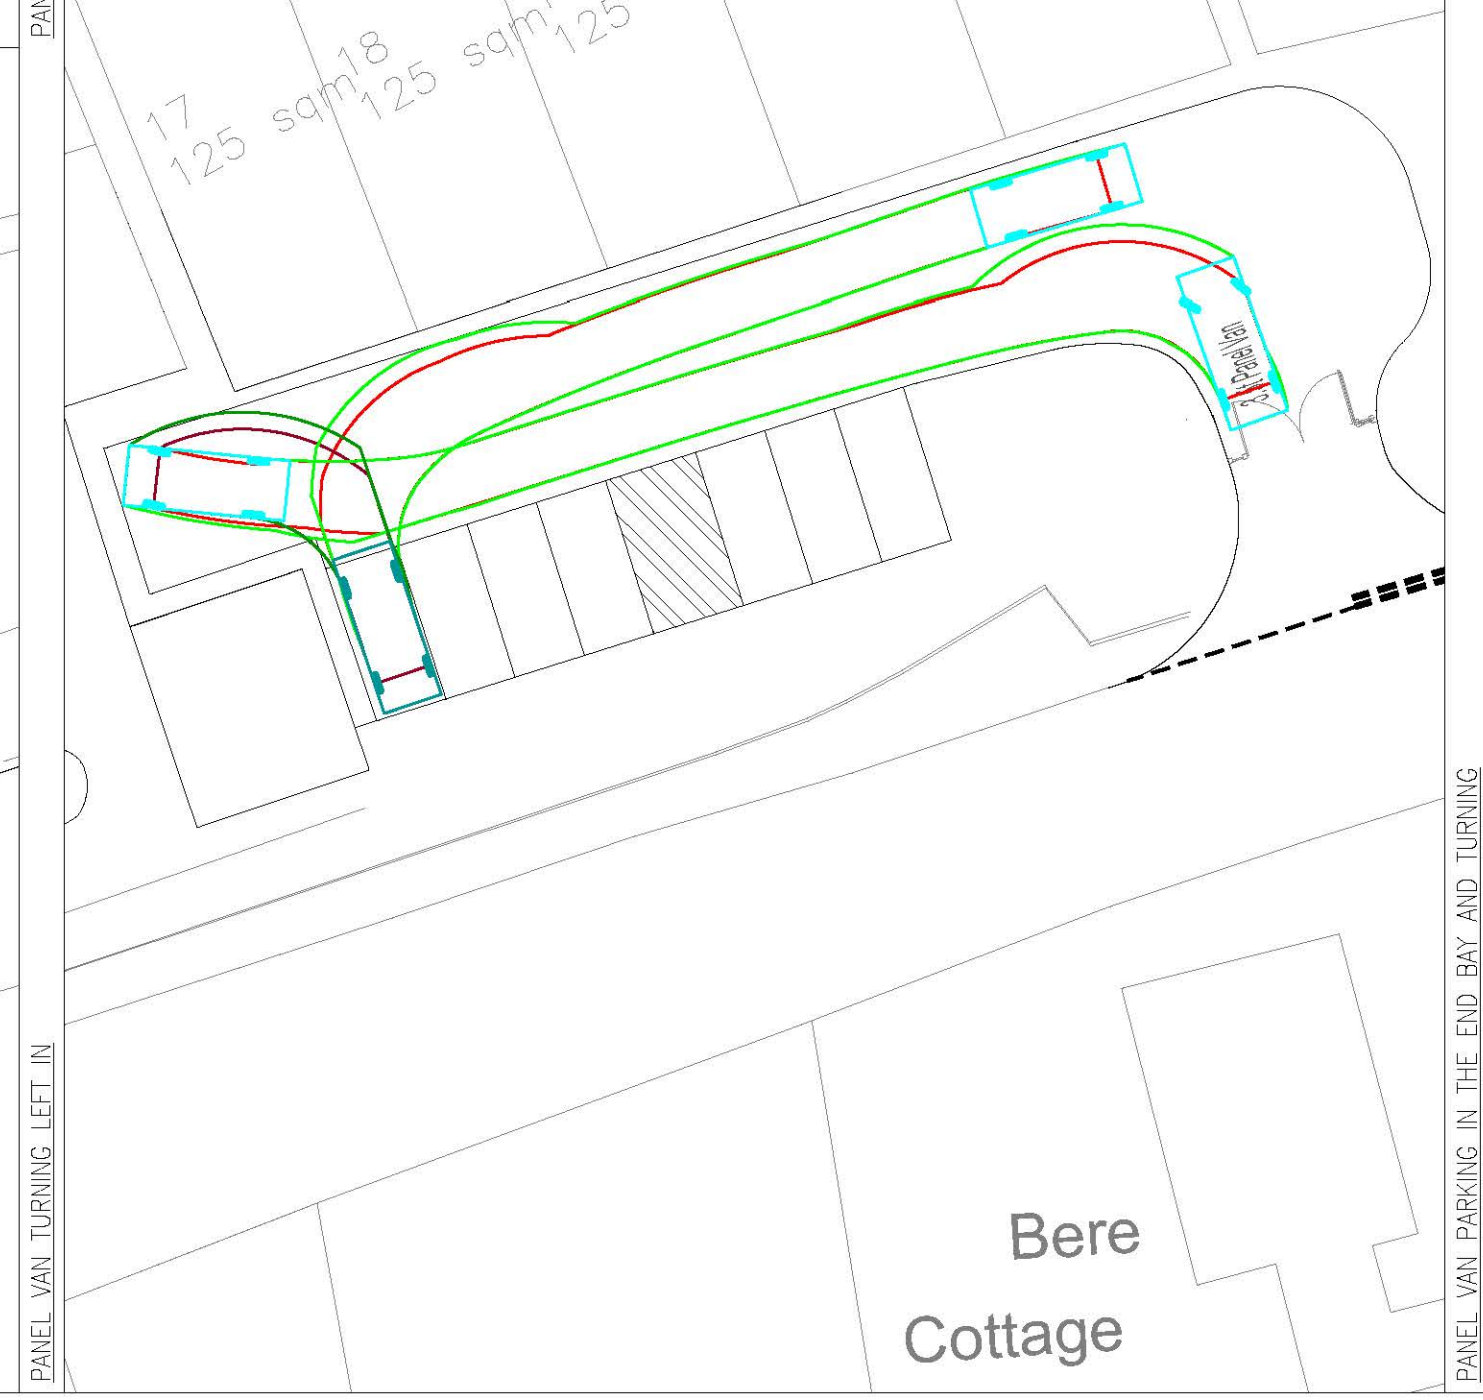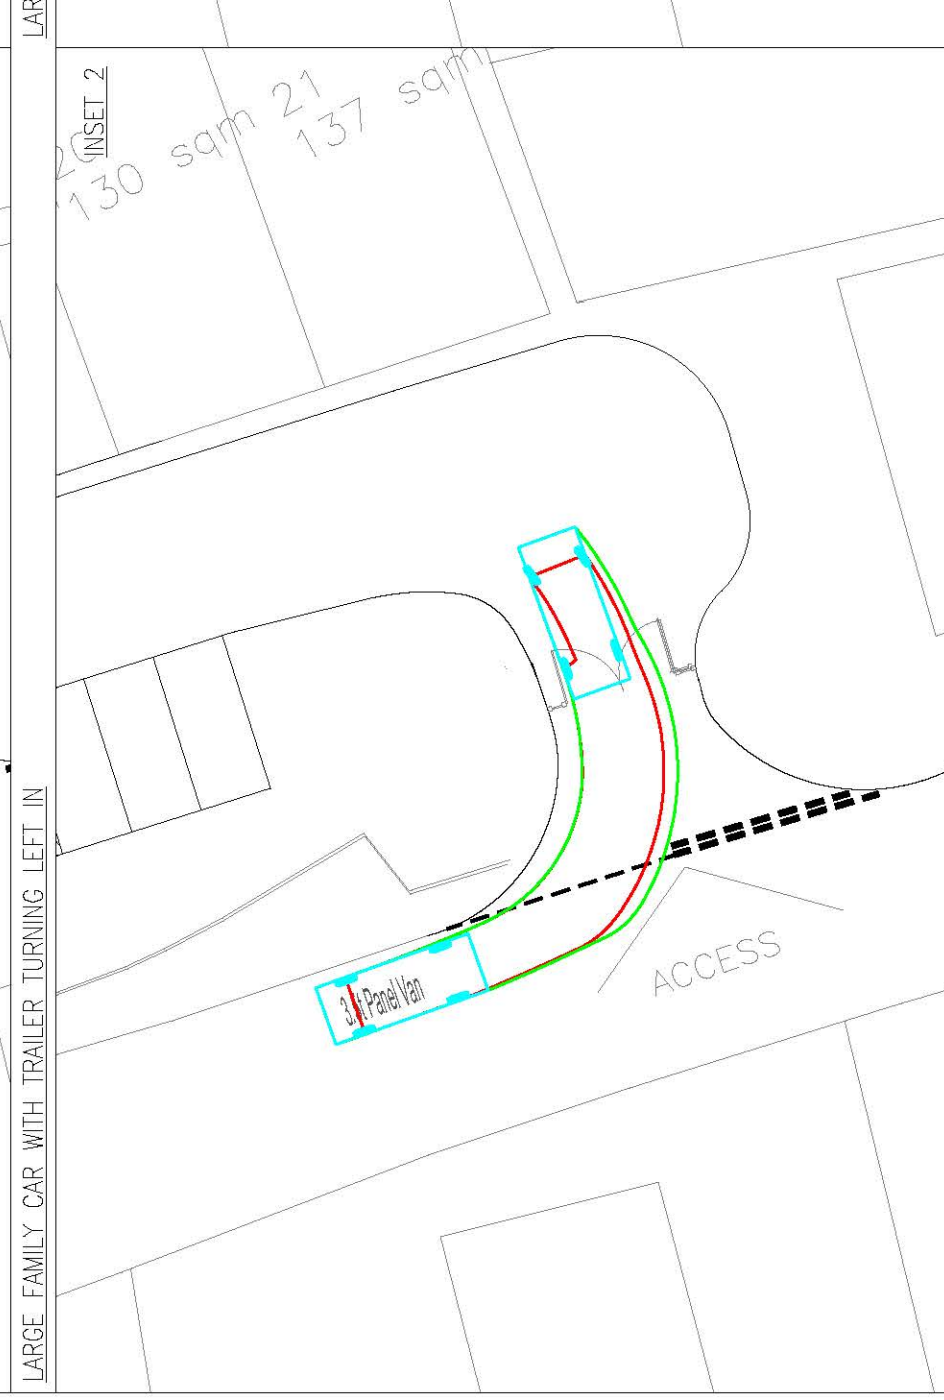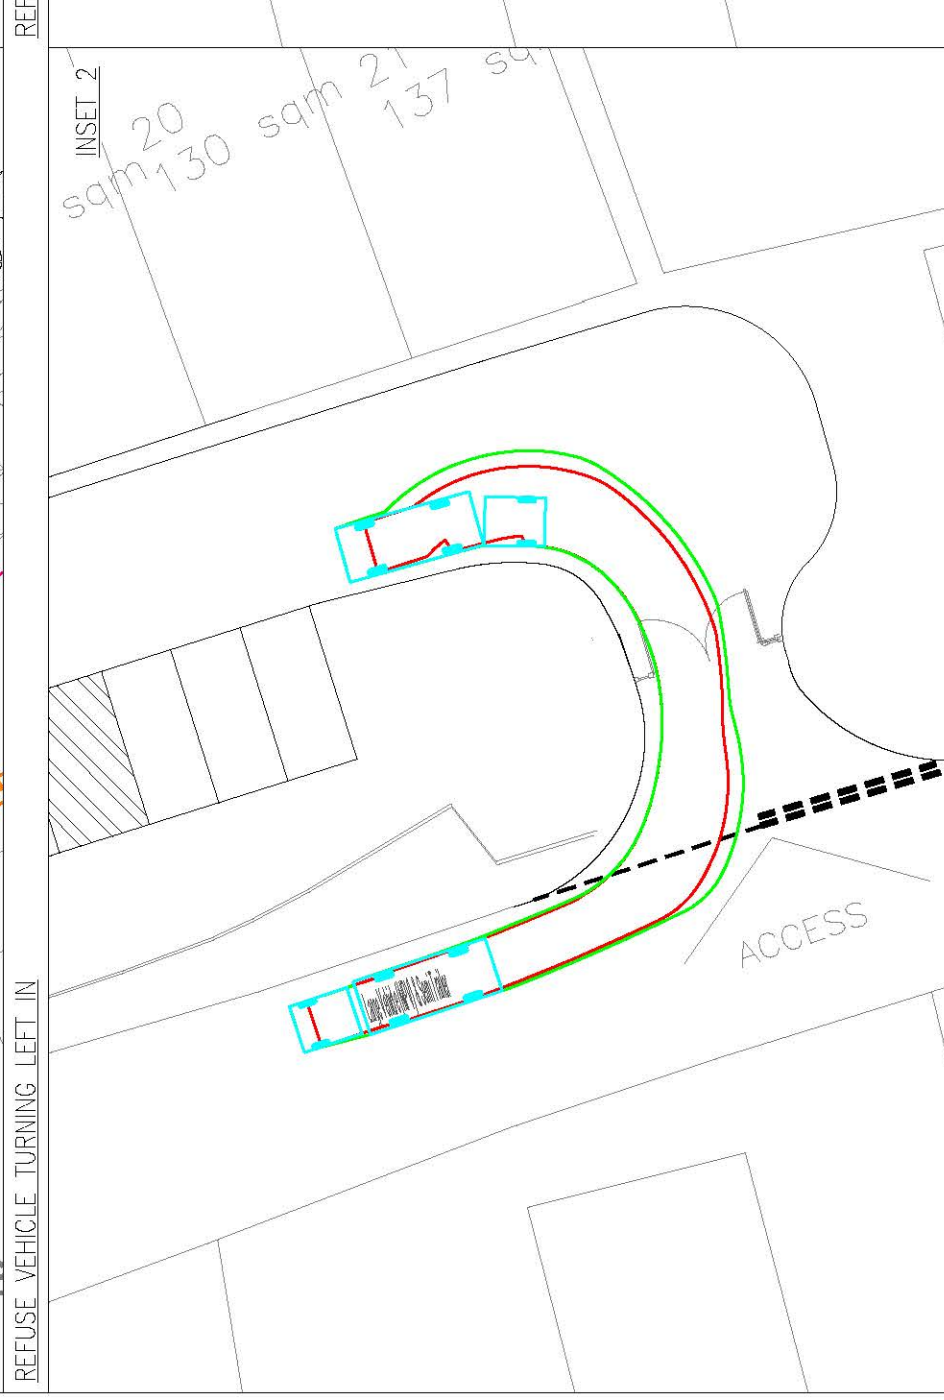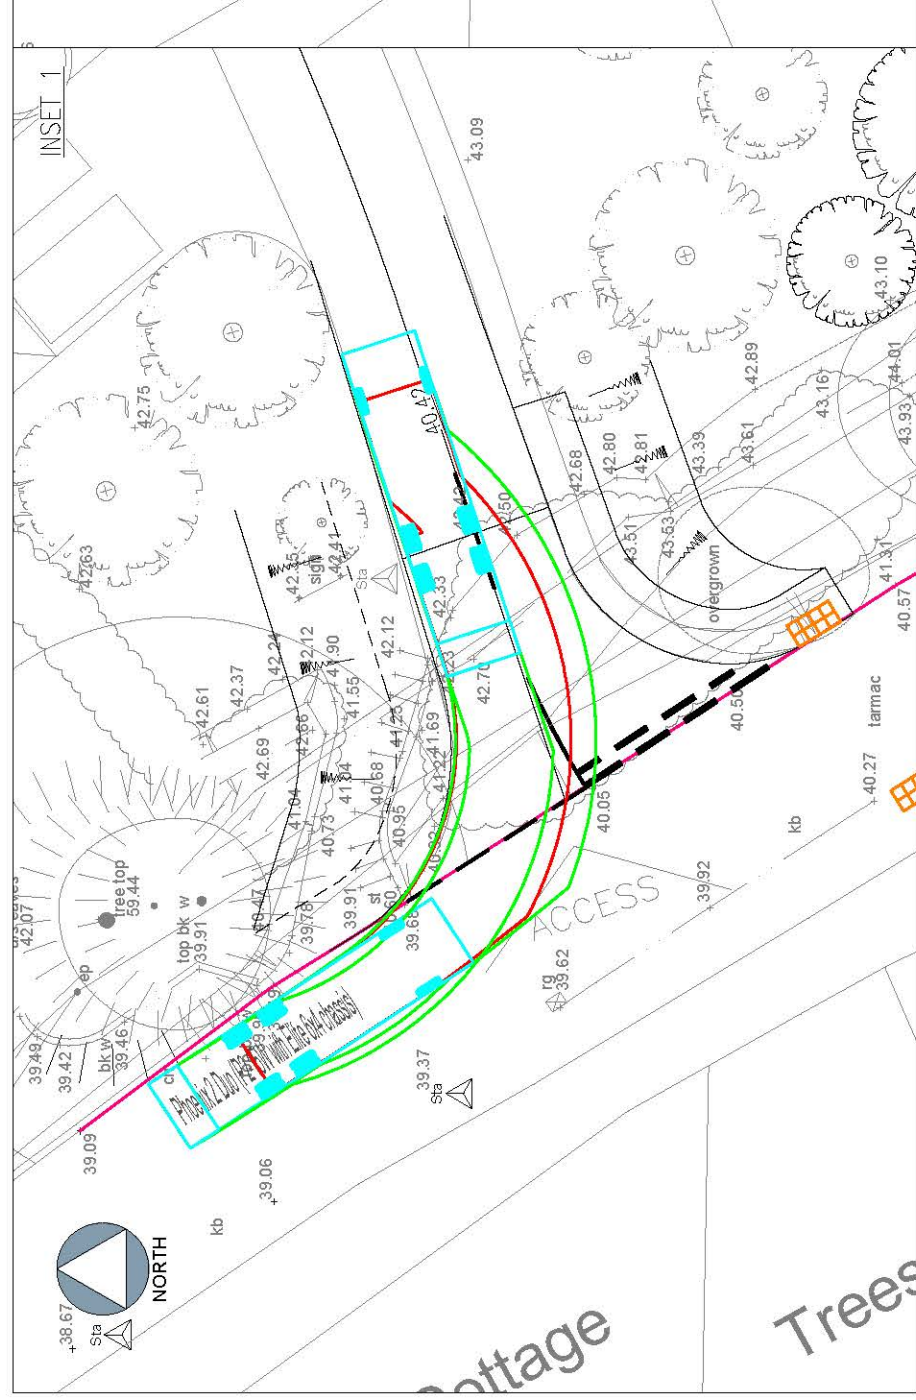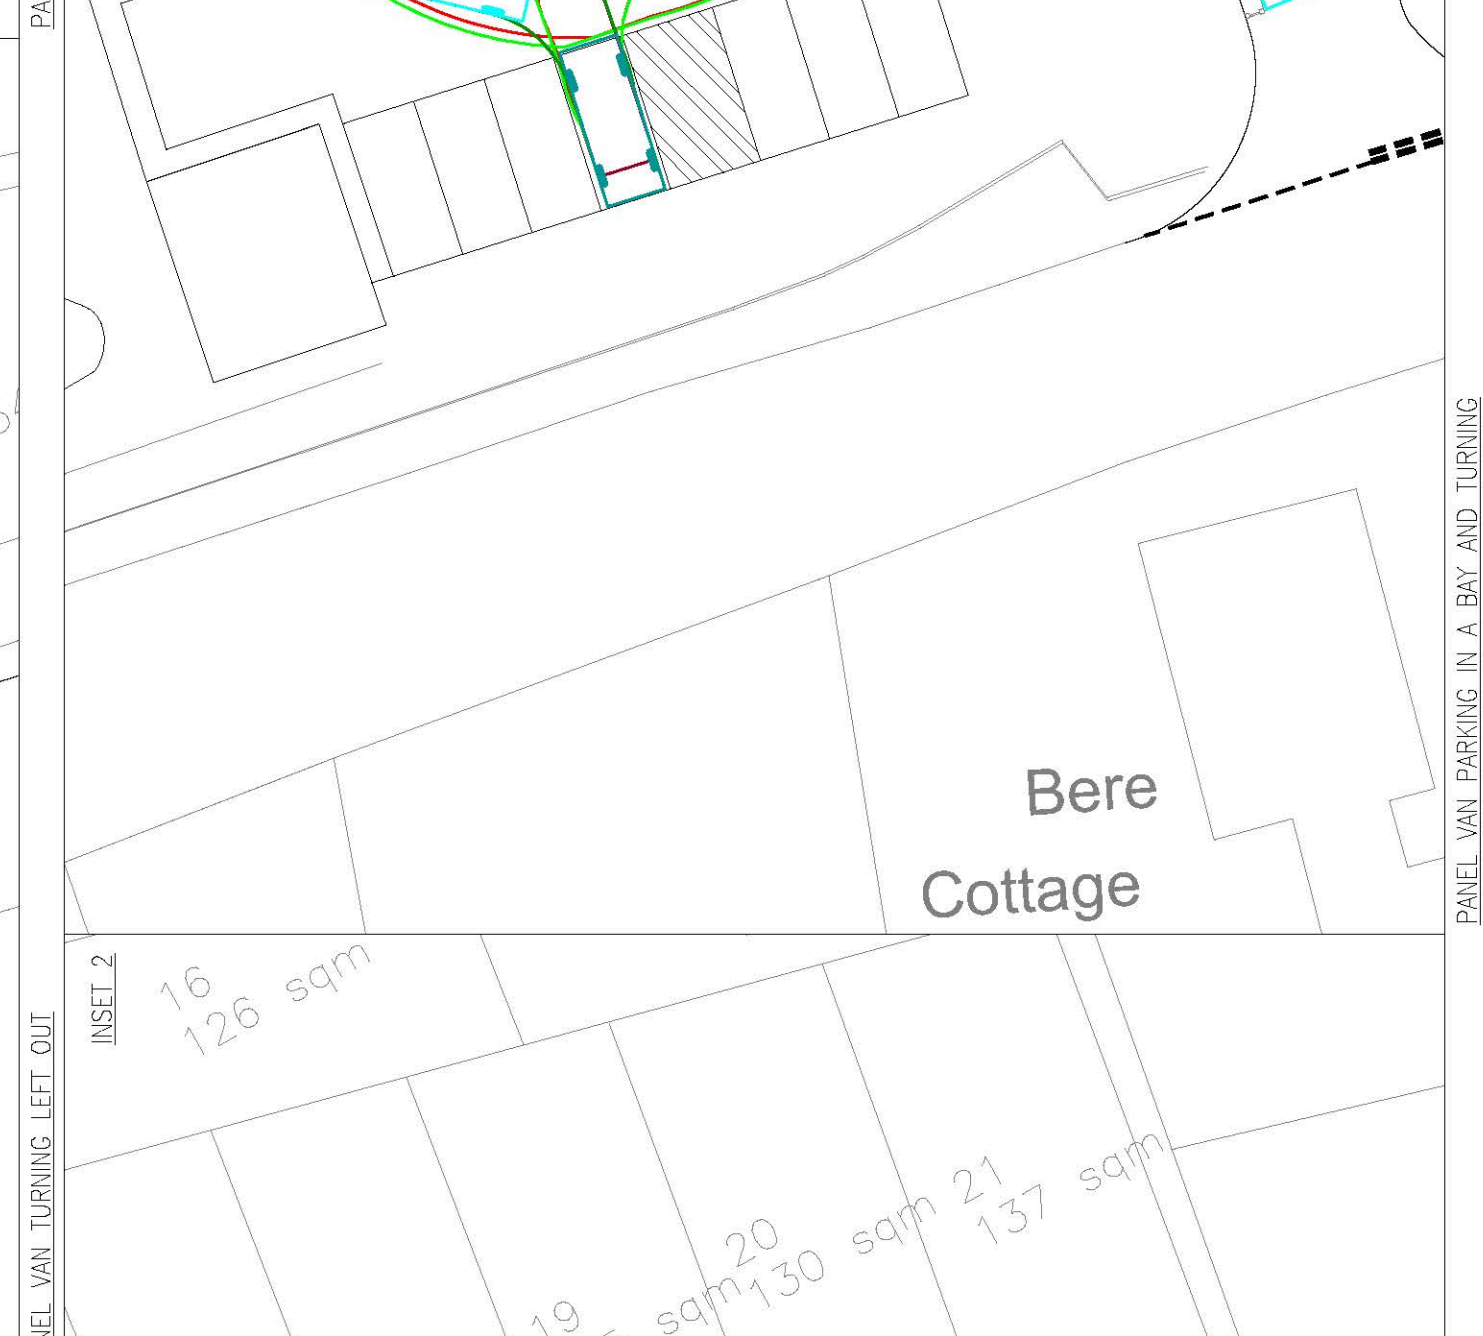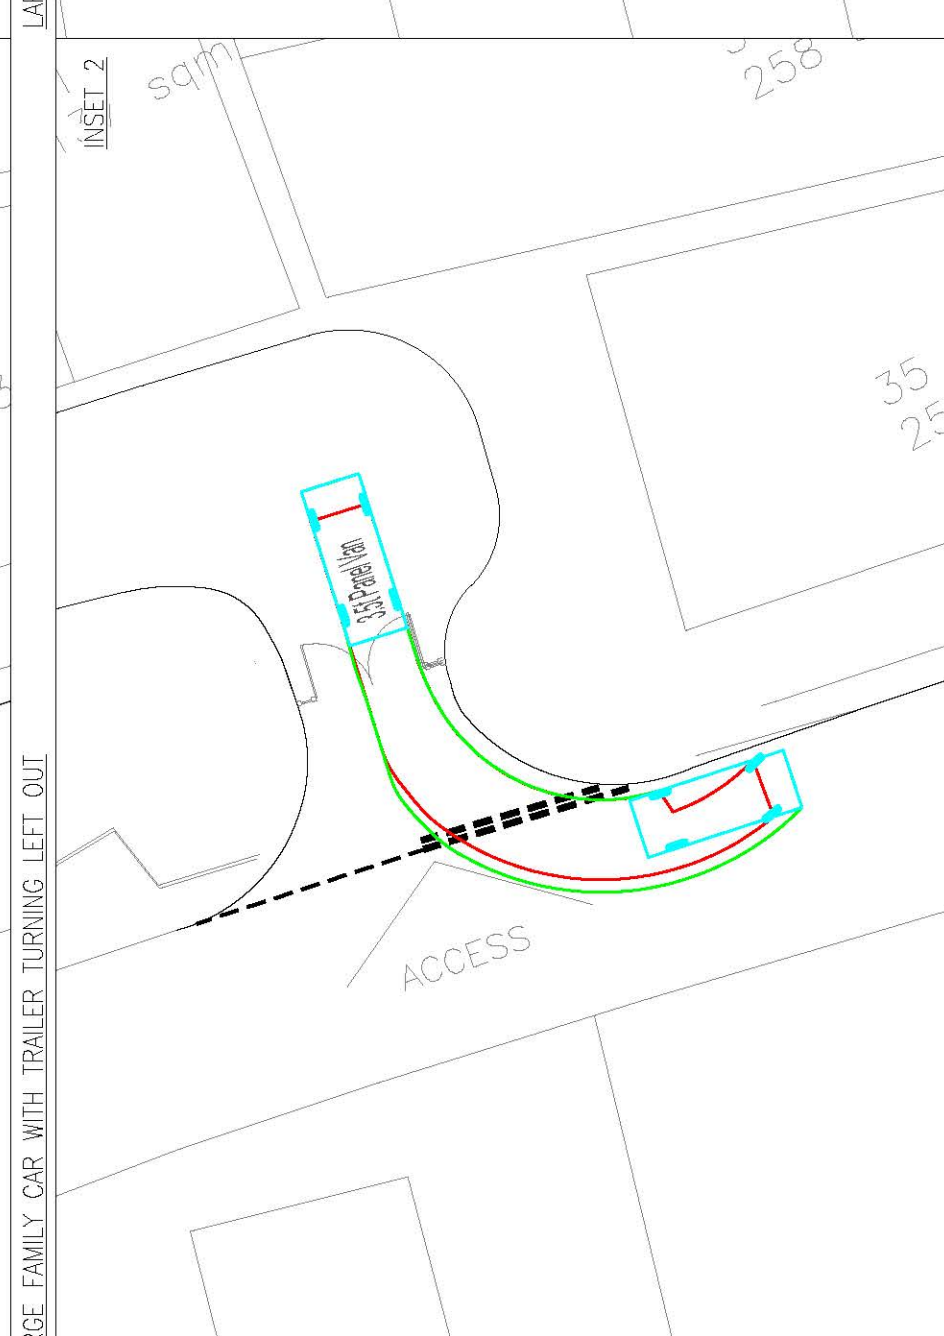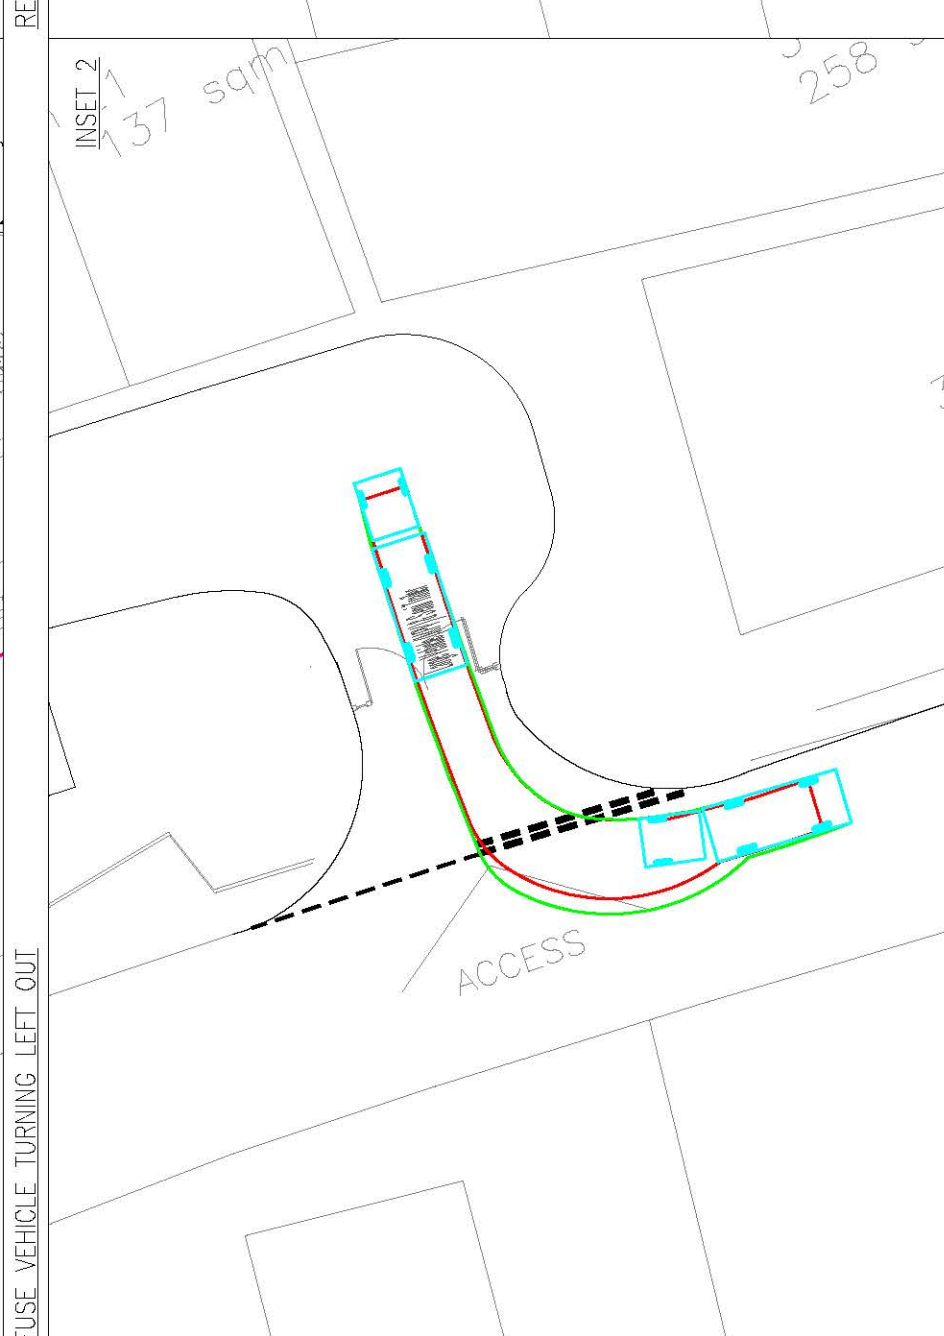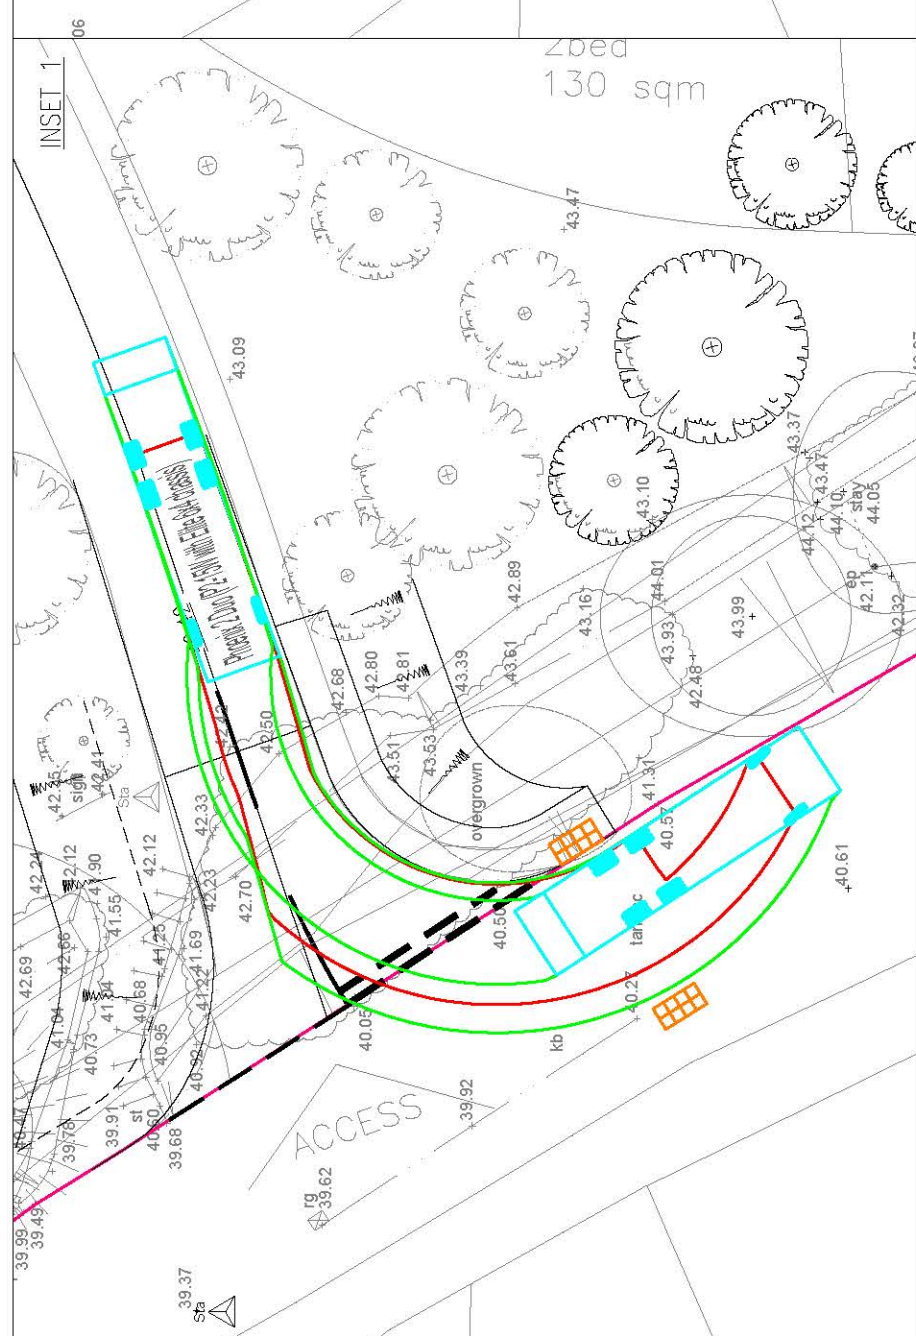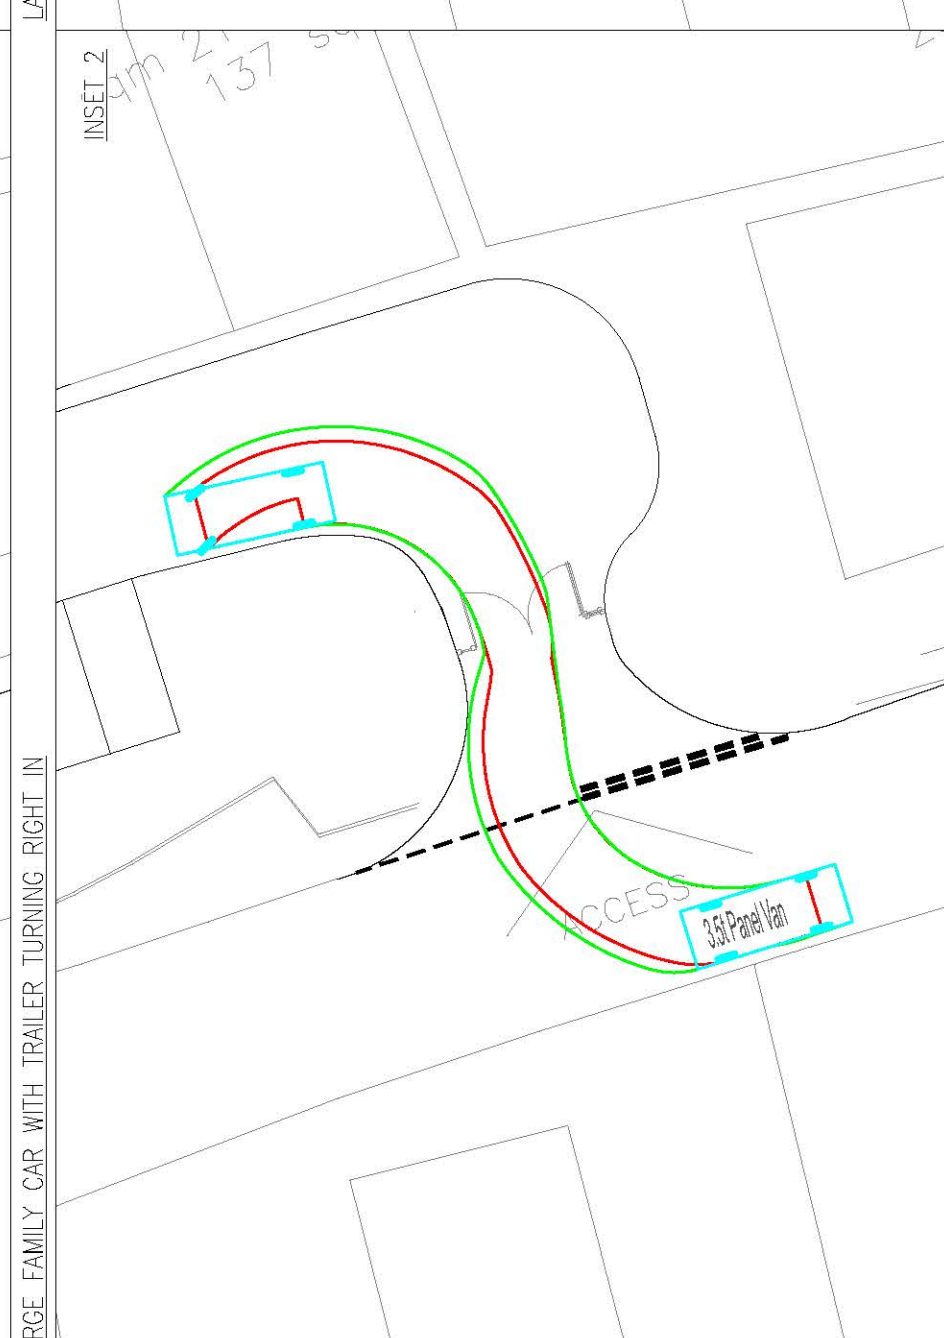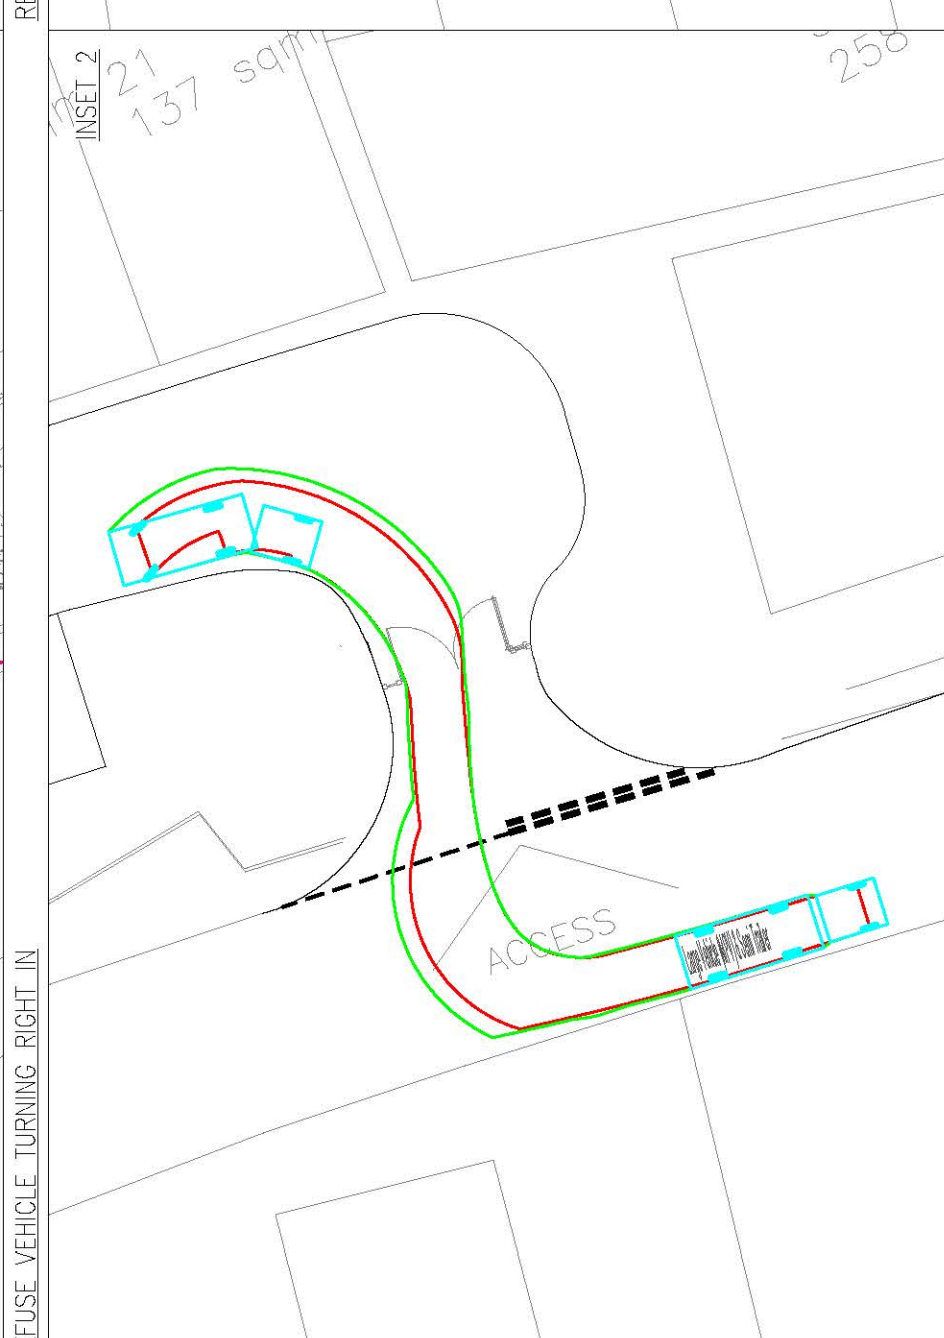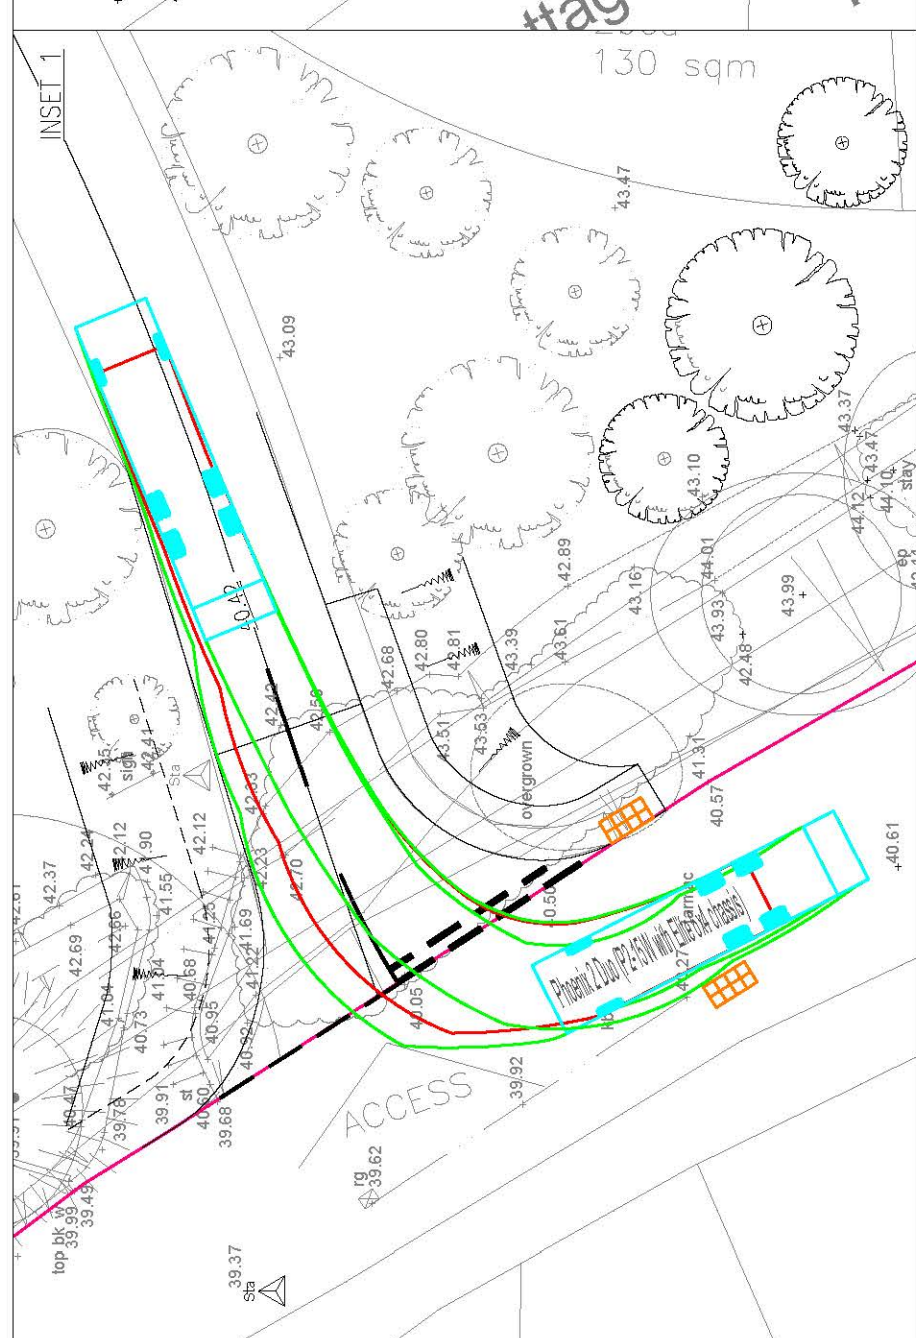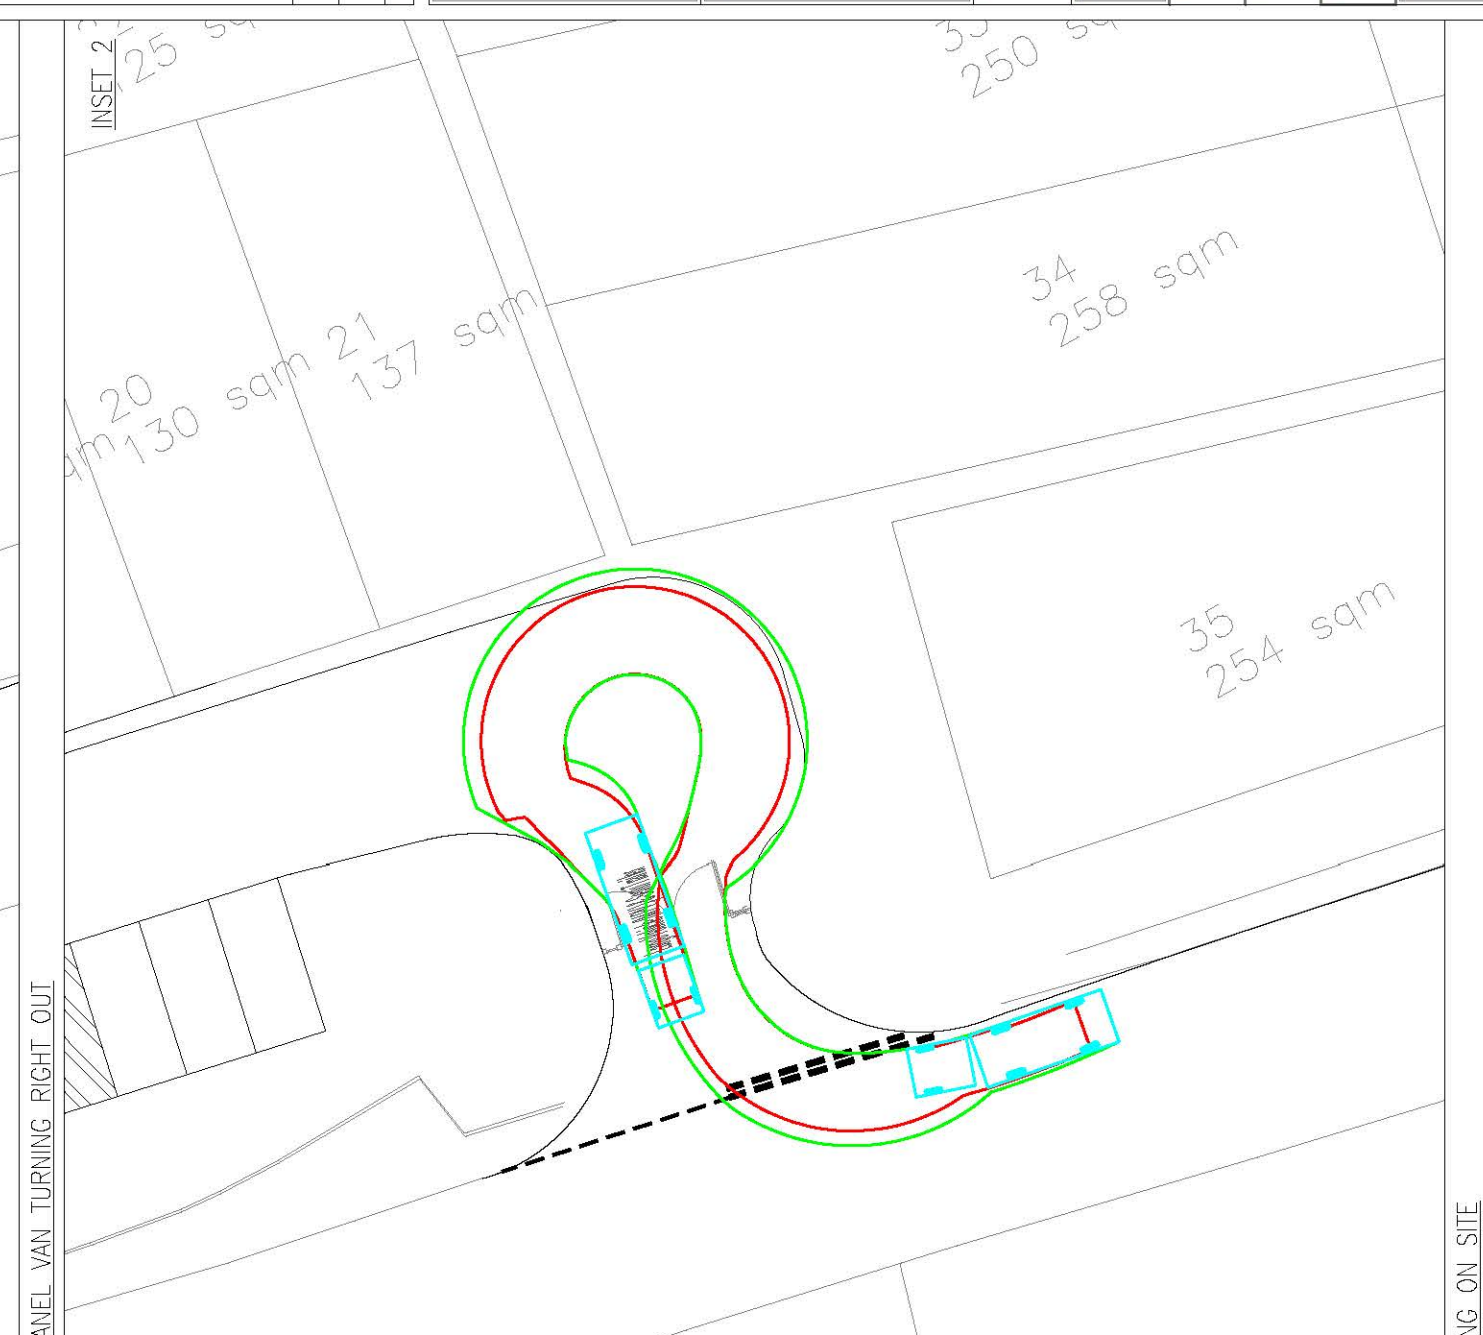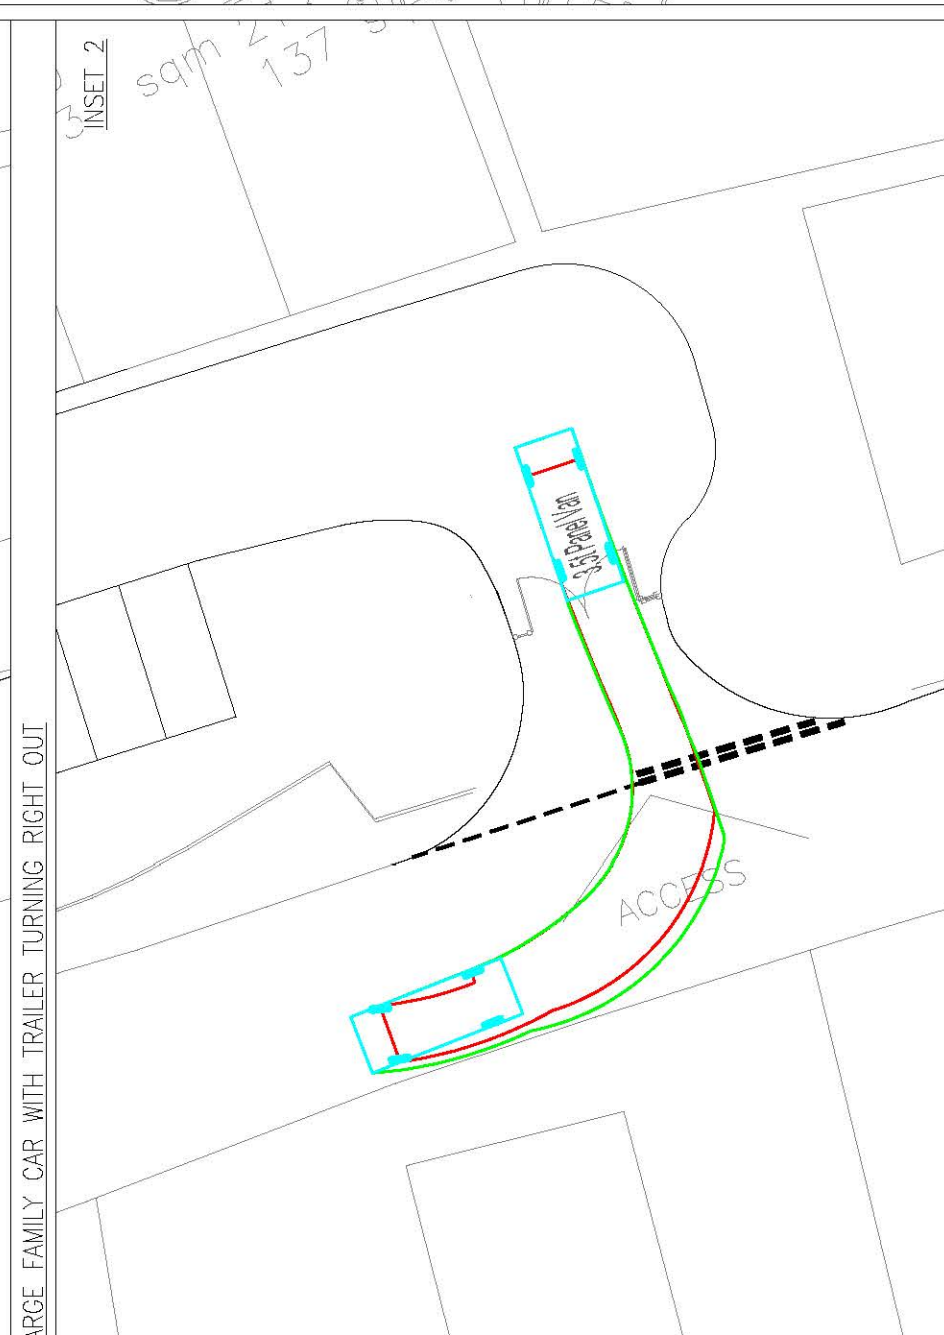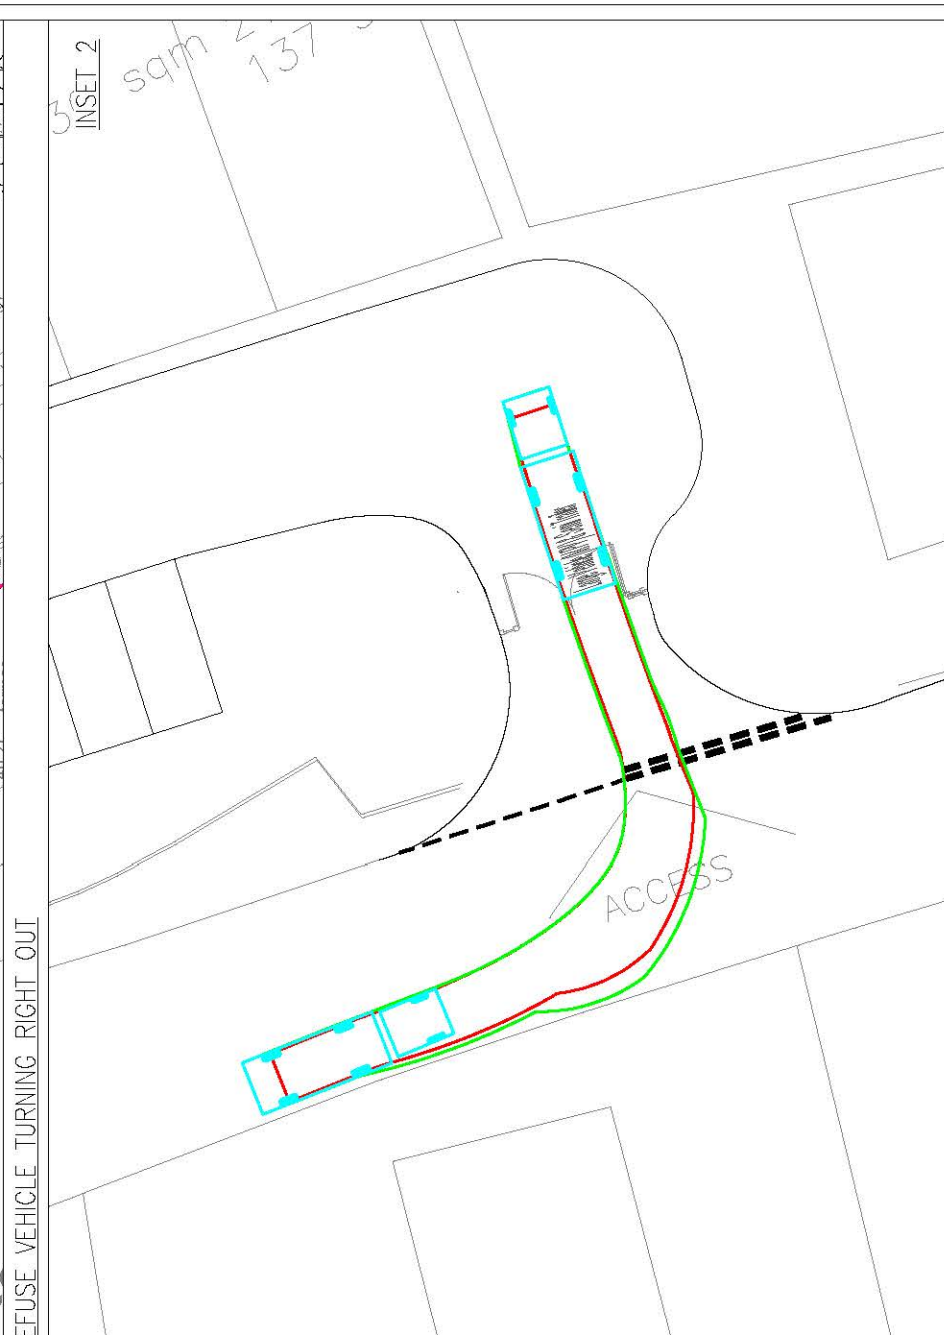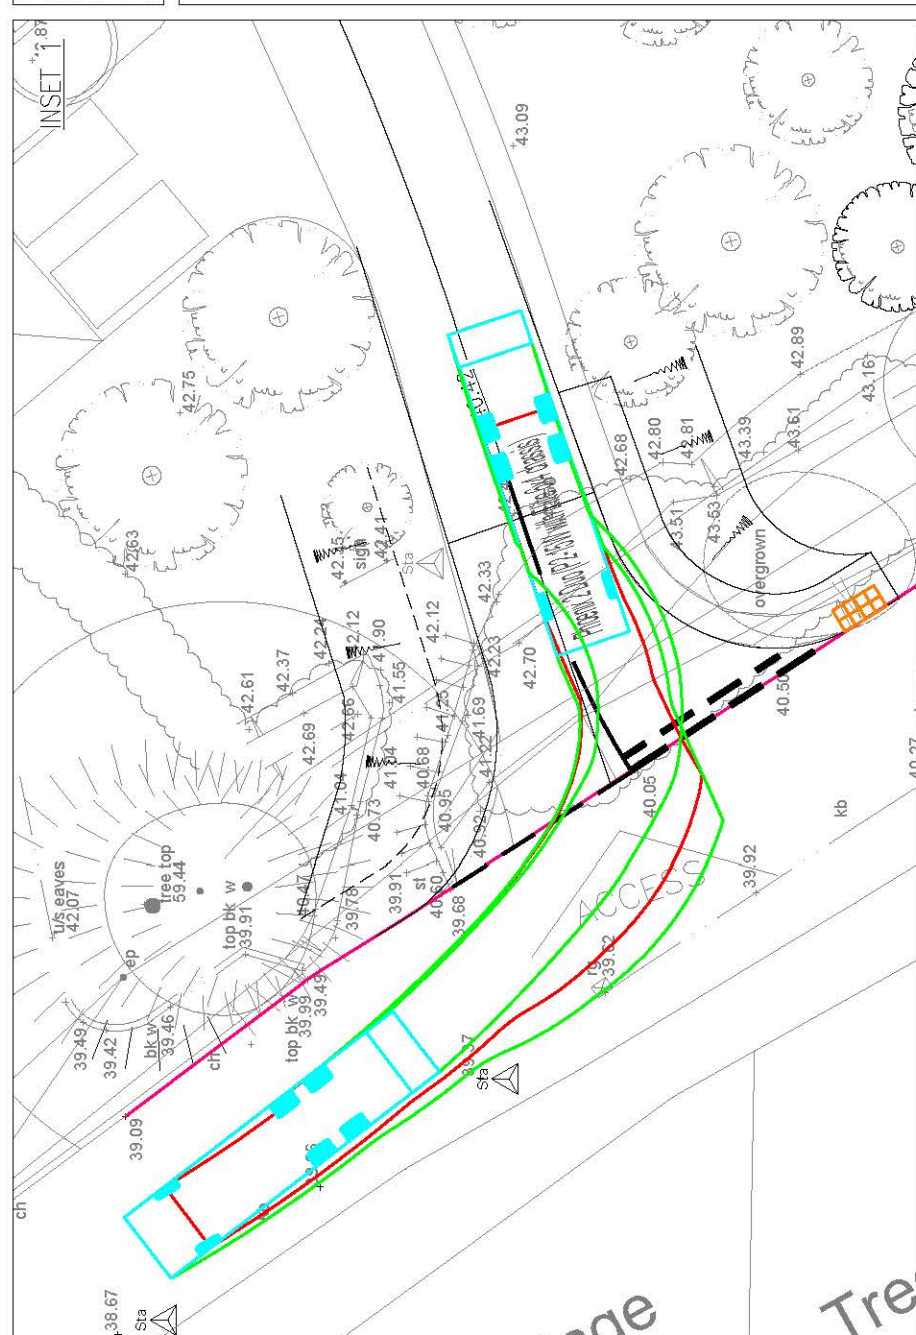

PANEL VAN PARKING IN THE END BAY AND TURNING  
 PANEL VAN PARKING IN A BAY AND TURNING  
 PANEL VAN TURNING RIGHT OUT  
 PANEL VAN TURNING RIGHT IN  
 PANEL VAN TURNING LEFT OUT  
 PANEL VAN TURNING LEFT IN  
 REFUSE VEHICLE TURNING LEFT IN  
 REFUSE VEHICLE TURNING LEFT OUT  
 REFUSE VEHICLE TURNING RIGHT IN  
 REFUSE VEHICLE TURNING RIGHT OUT  
 LARGE FAMILY CAR WITH TRAILER TURNING LEFT IN  
 LARGE FAMILY CAR WITH TRAILER TURNING LEFT OUT  
 LARGE FAMILY CAR WITH TRAILER TURNING RIGHT IN  
 LARGE FAMILY CAR WITH TRAILER TURNING RIGHT OUT  
 151.5004.0603