


KEY

- Existing Woodland / Tree Belt
- Existing Overhead Lines
- Proposed Security Fence
- Proposed Solar Panels
- Proposed Inverter
- Proposed Access Track
- Proposed Palisade Fencing around DNO Substation
- Proposed Hedgerow

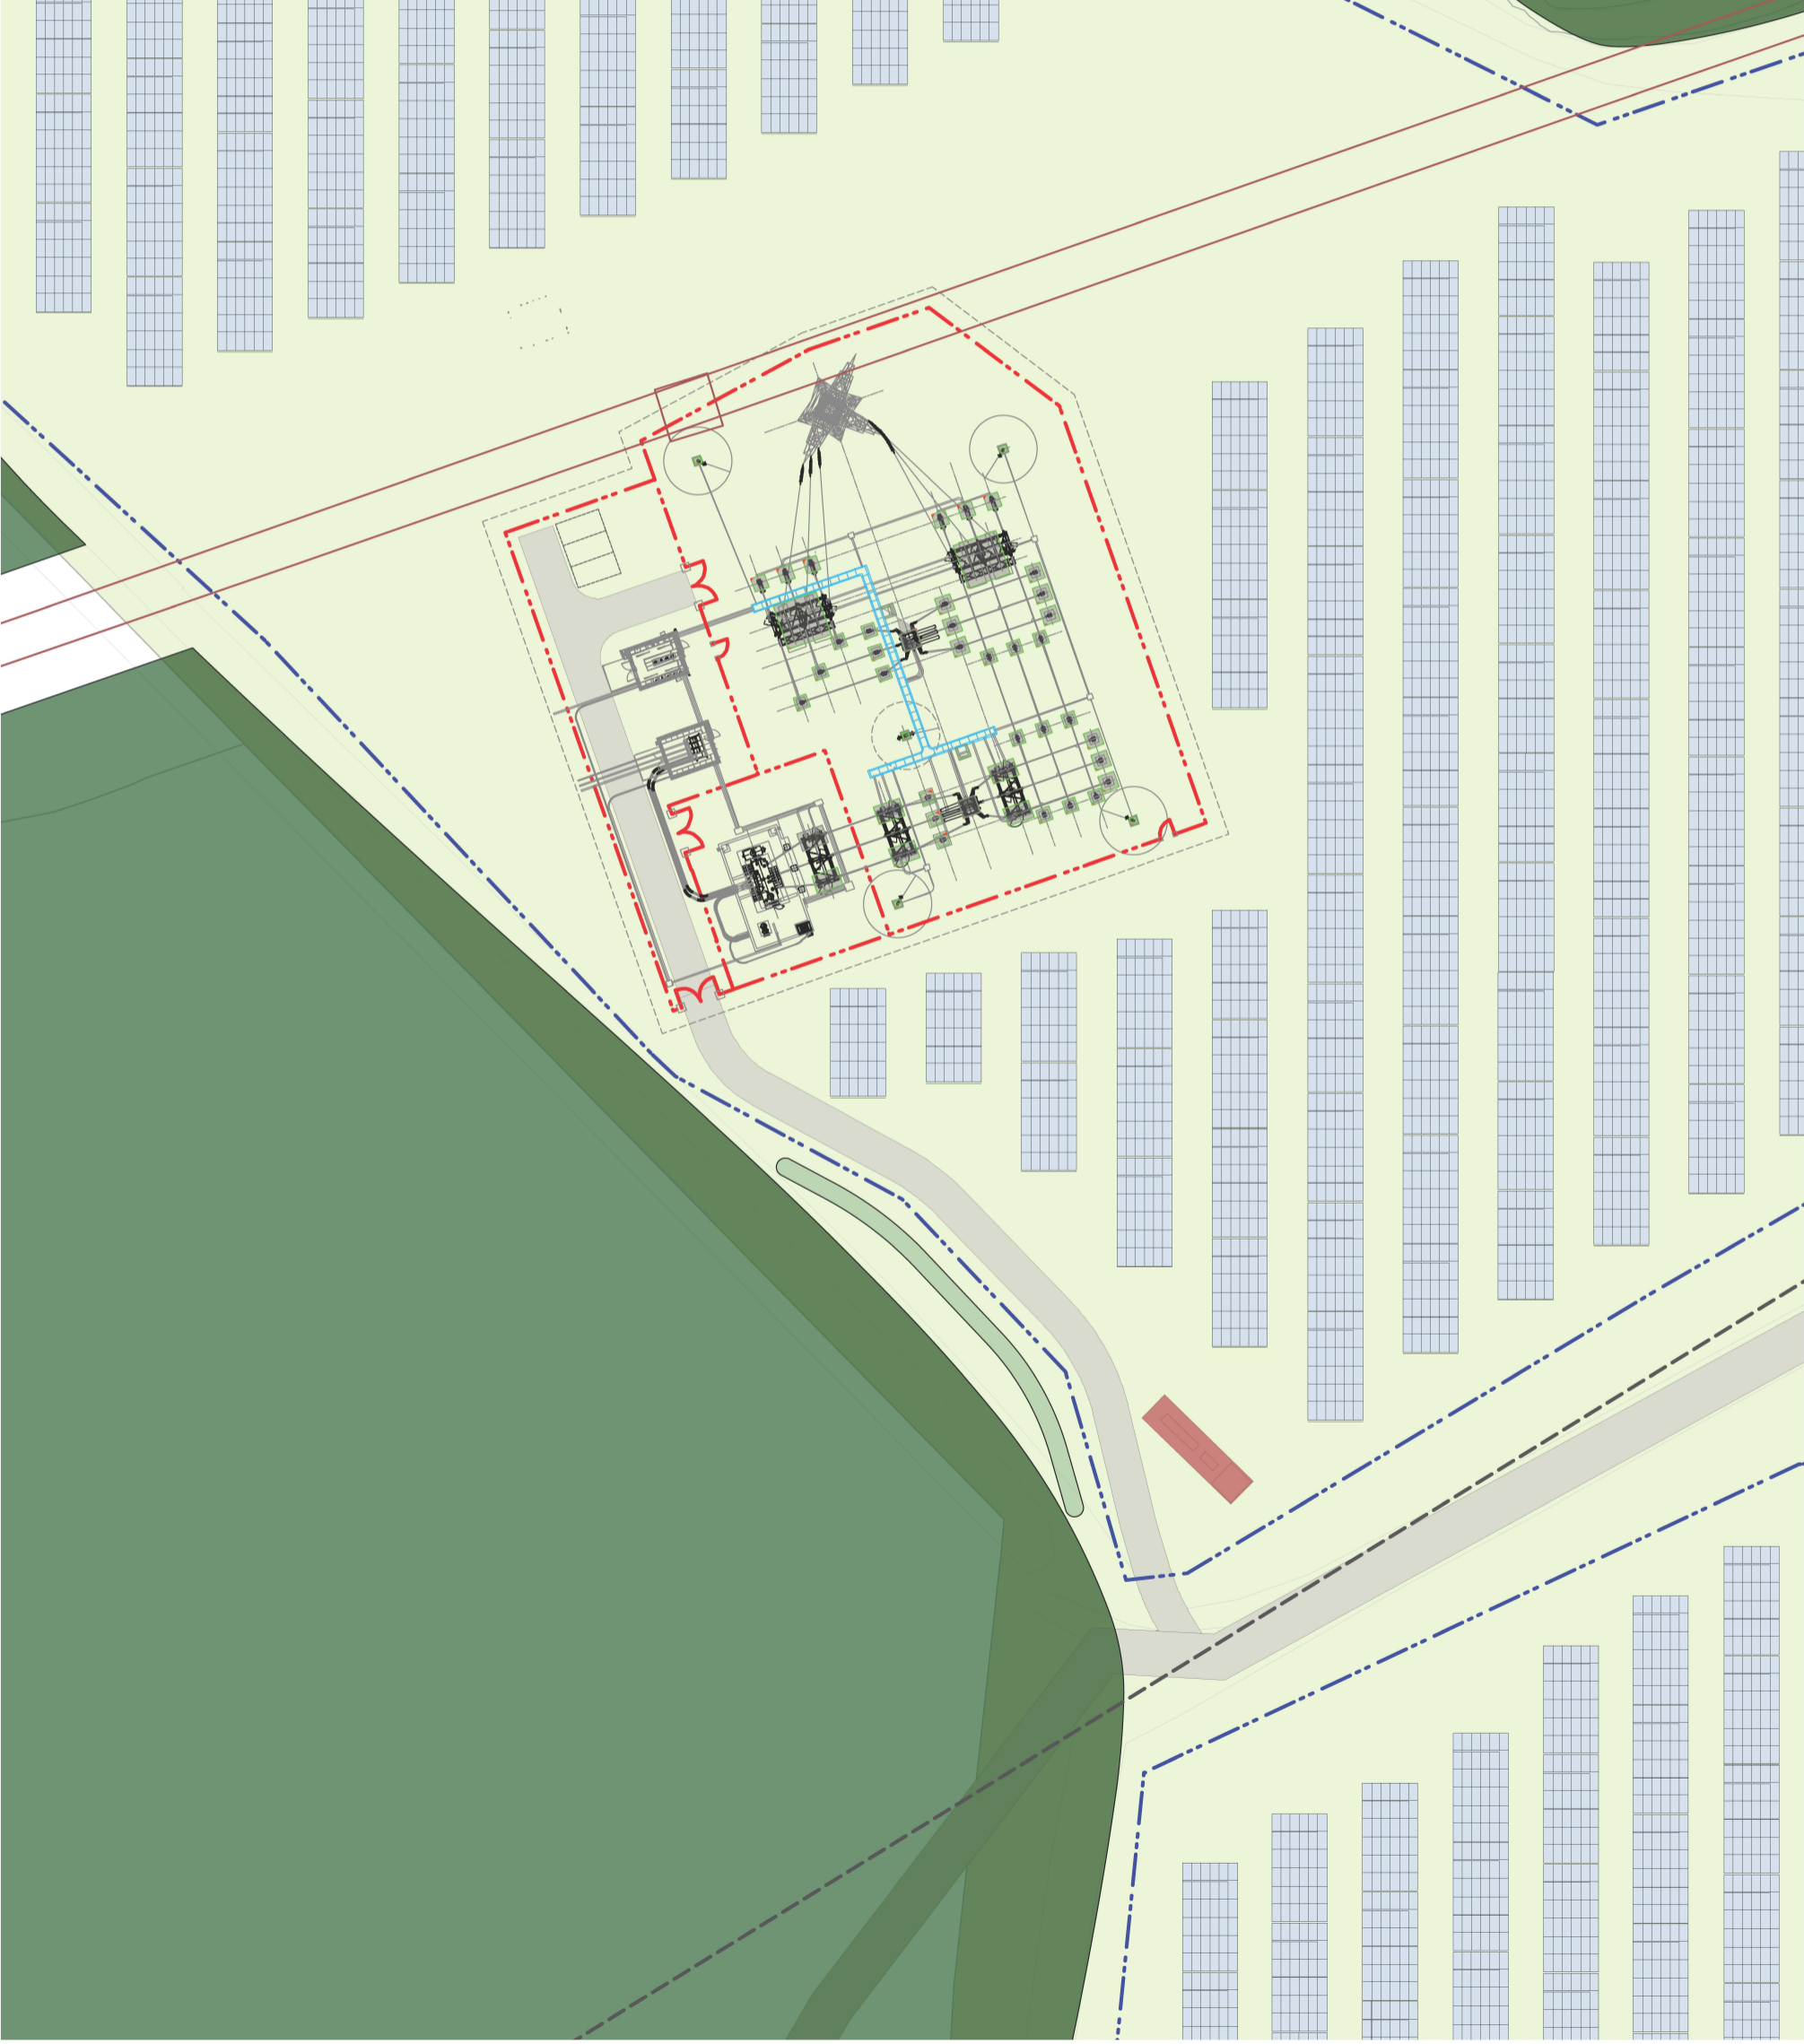

Revisions:
First Issue- 22/12/2020 JS

Substation Overview Plan

Woodington Farm, East Wellow

Client: Hive Energy
DRWG No: **H.0357_54**
Drawn by : JS
Date: 22/12/2020
Scale: 1:750 @ A3

Sheet No: _ REV: _
Approved by: OH

