





Ashfield
PARTNERSHIP



CG FRY & SON
BUILDERS

DEVELOPMENT ~ PARTNERSHIP HOUSING ~ CONTRACTING
C G Fry & Son Ltd. Litton Cheney Dorchester Dorset DT2 9AS
Tel: 01308 482000 Fax: 01308 482249 Email: eugene@cgfry.co.uk www.cgfry.co.uk

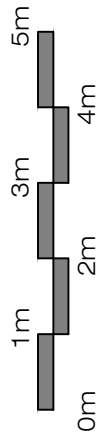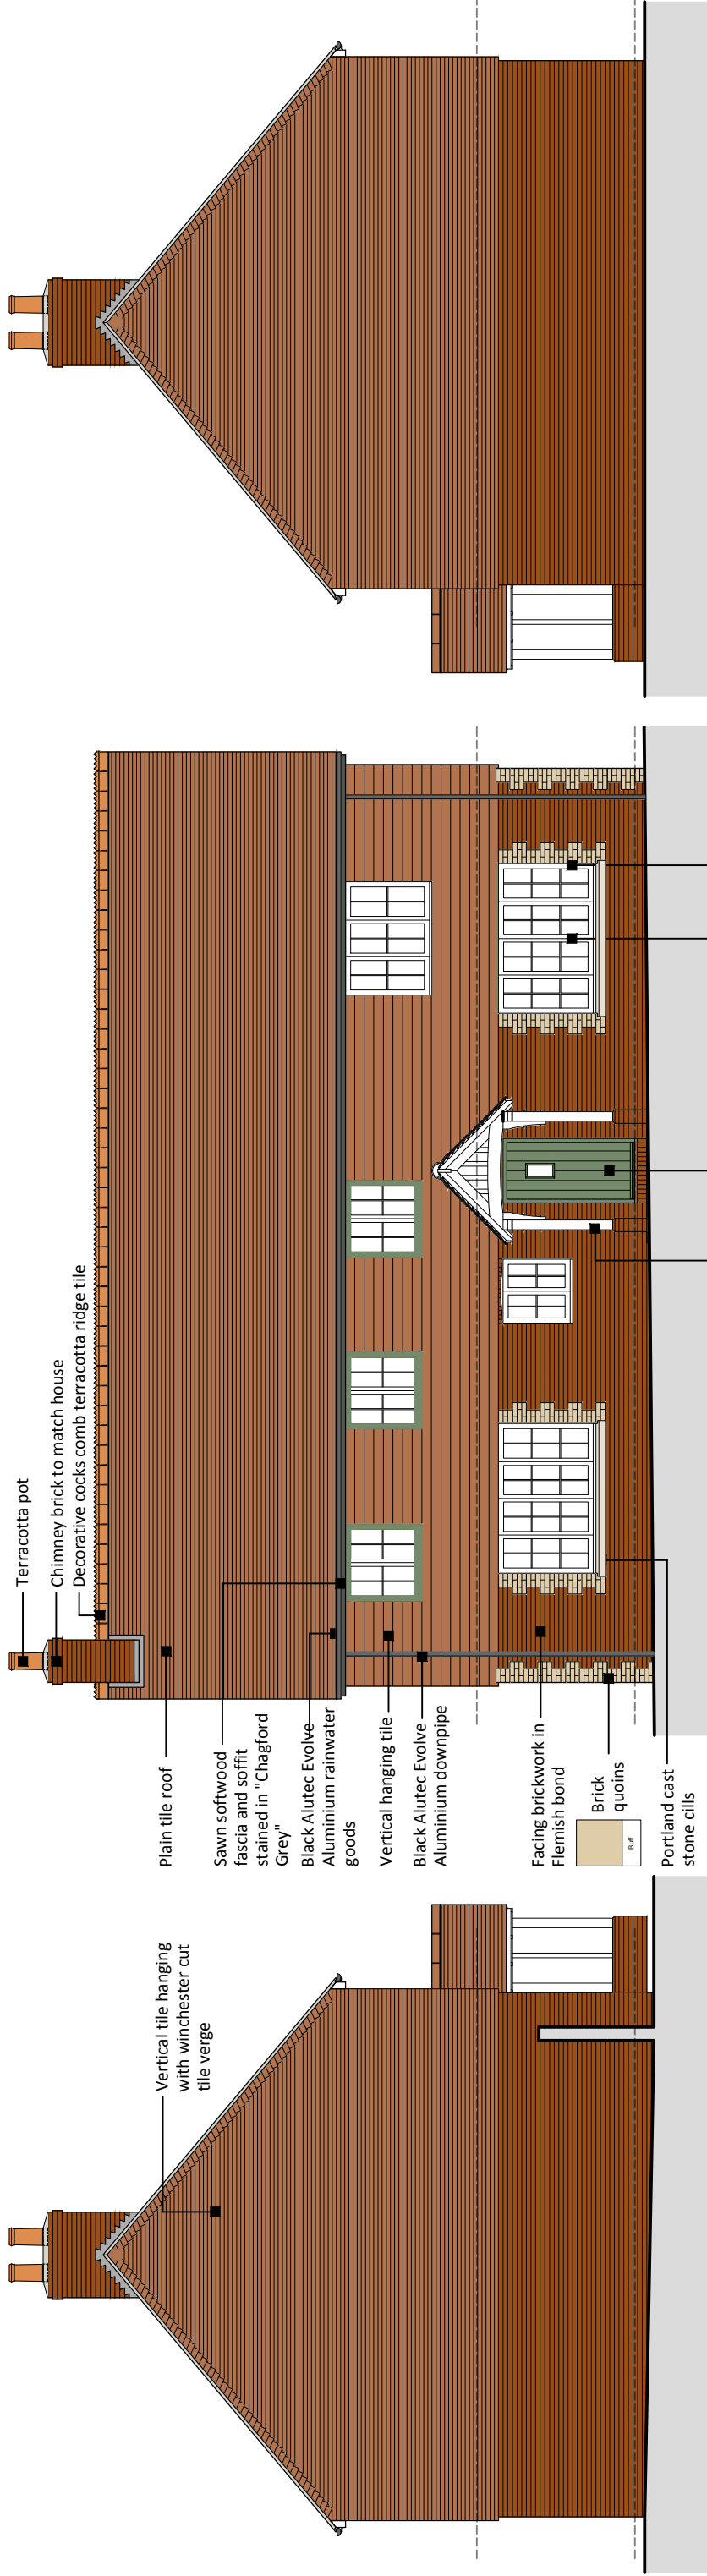

Hoe Lane, North Baddesley
Drawing No. A1-32-P-002 - Front and Side Elevations - Rev -
Scale 1:100 at A3 - December 2020