




Section AA




Section BB (West/Right Side)



Section BB (East/Left Side)

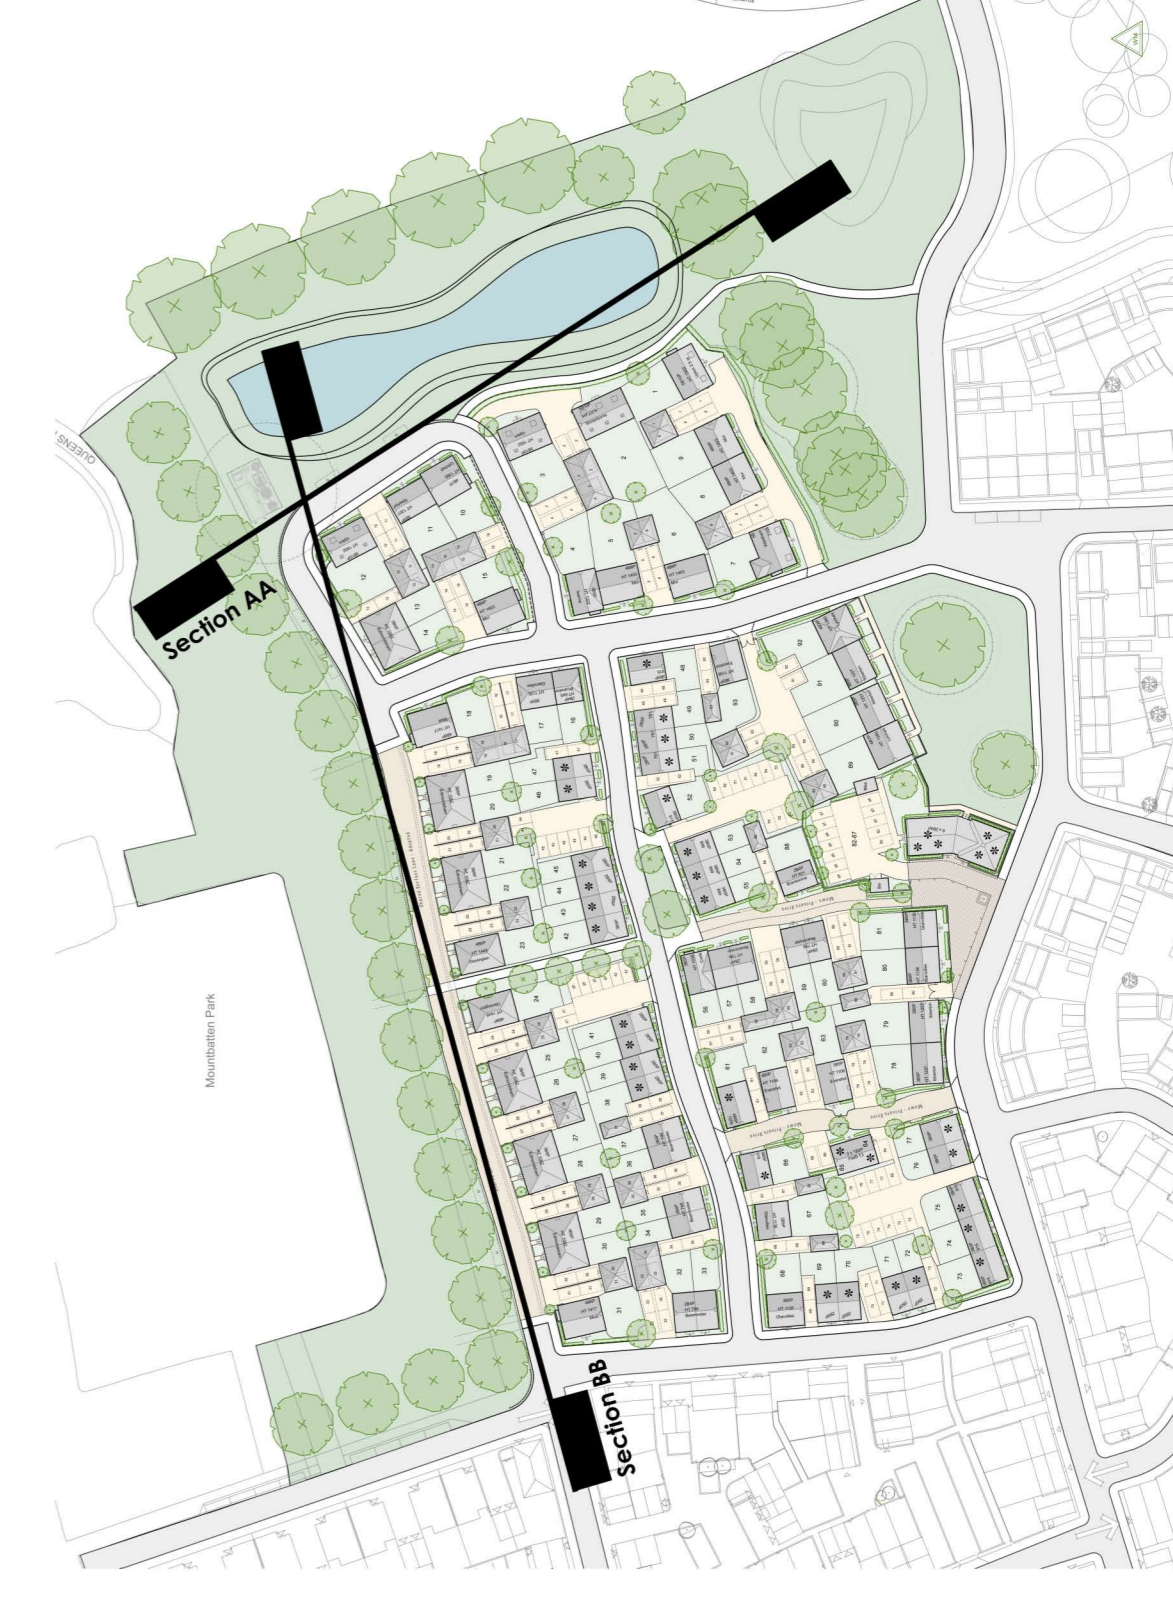

 <h1>Ashfield</h1> <p>PARTNERSHIP</p>	
<p>Project Title: Hoe Lane, Sector B North Baddesley Hampshire</p>	
<p>Project Number: A014 17, Parkside Road, North Baddesley, Hampshire</p>	<p>Client: WATTS HOMES 17, Parkside Road, North Baddesley, Hampshire</p>
<p>Project Name: Street Scenes / Sections - Sheet 1</p>	
<p>Drawing Title: Planning</p>	<p>Drawn by: WAT</p>
<p>Checked by: WAT</p>	<p>Date: 10/12/2020</p>
<p>House Type Reference: A014-P-010</p>	<p>Revision: 1:200 @ A1</p>
<p>Drawing Scale: 1:200 @ A1</p>	<p>Revision: A014-P-010</p>