


1100mm high cleft chestnut,
post and rail fence.

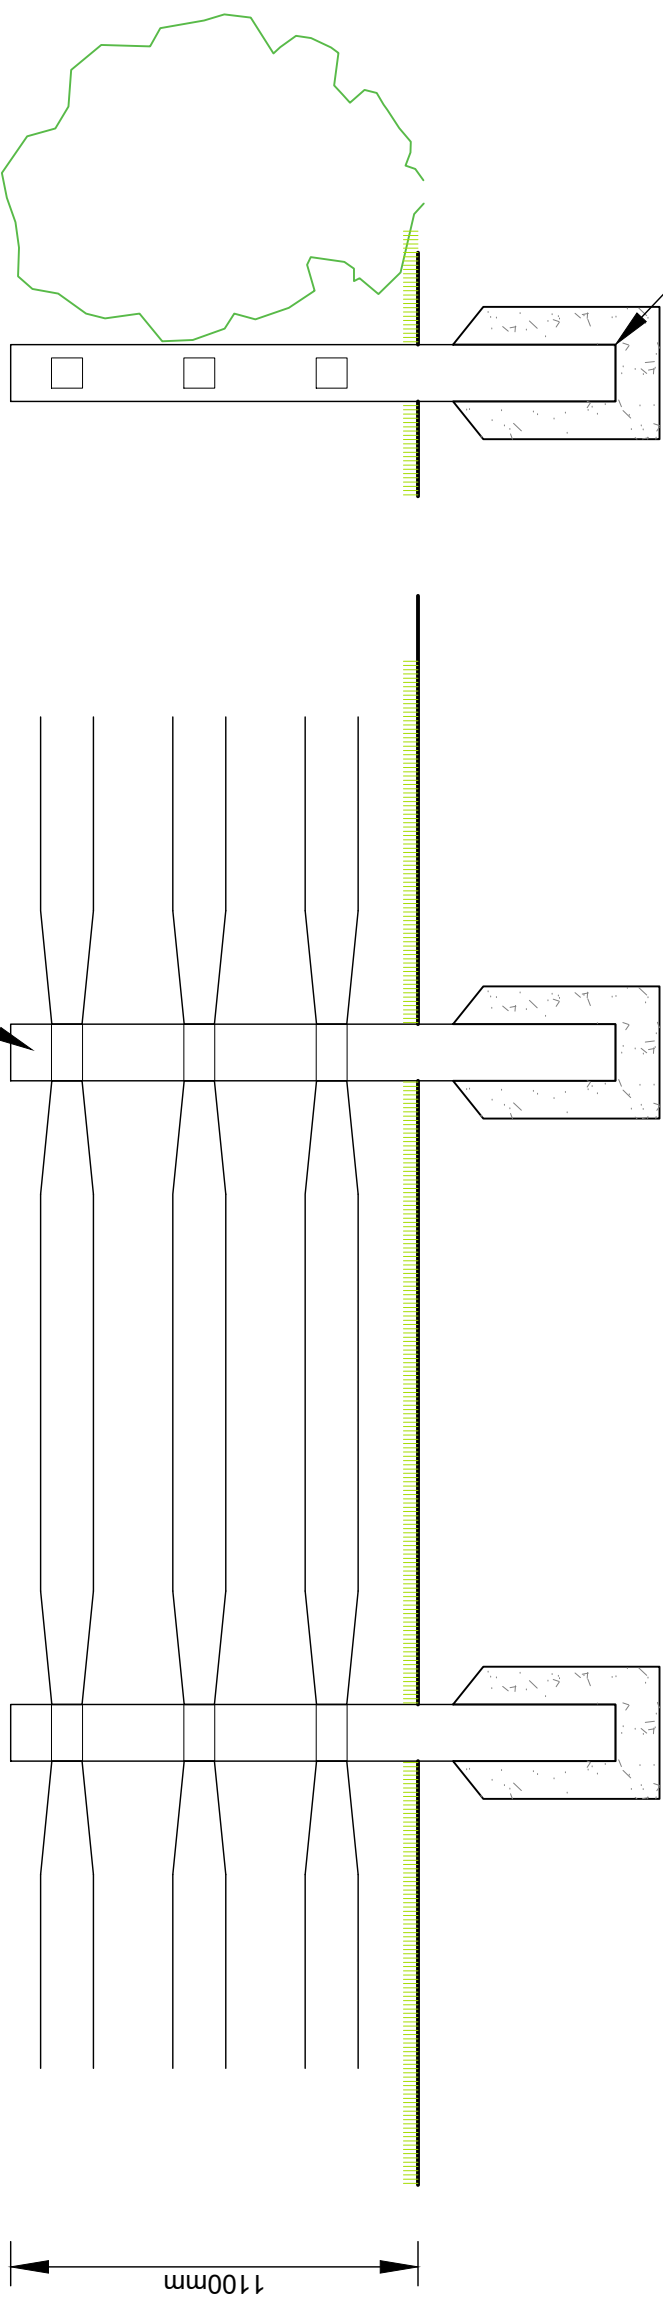


1800mm centres

LD_10A
Cleft chestnut post and rail fence
Elevation

Footings to engineer's
specification and details.

LD_10B
Cleft chestnut post and rail fence
Cross section

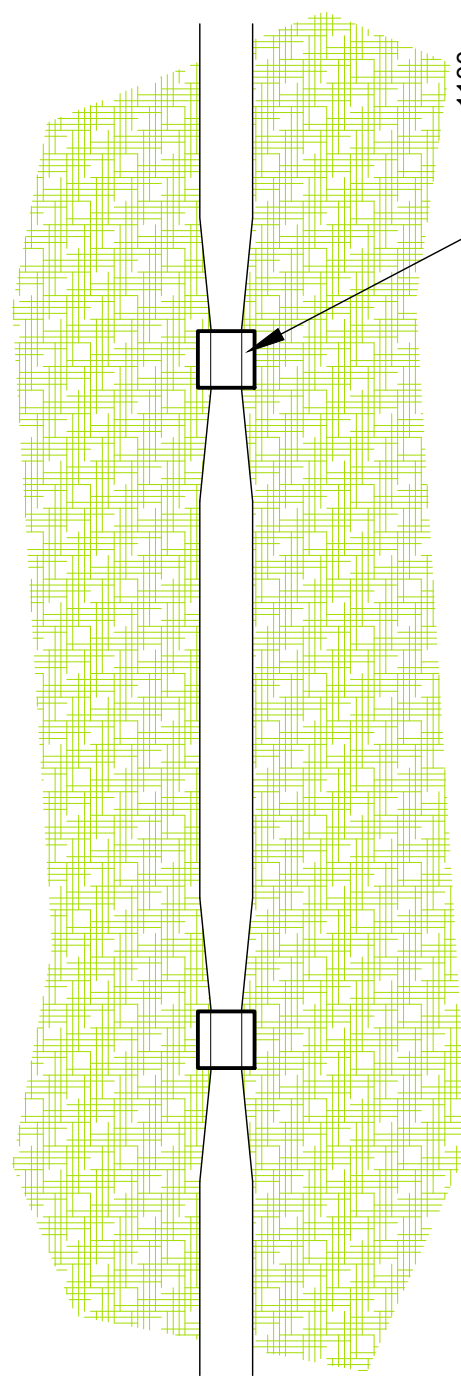

1100mm high cleft chestnut,
post and rail fence.

LD_10C
Cleft chestnut post and rail fence
Plan



Ashfield

PARTNERSHIP
Hoe Lane, North Baddesley
The Ashfield Partnership

**Landscape Detail:
Cleft timber fence**
Dwg. no: 083_DI_24.1_LD10

1 : 20 @ A3
2020.12.02

NEW masterplanning

Second Floor, 107 Bournemouth Road
Poole, Dorset. BH14 9HR
+44 (0)1202 742228
www.newmasterplanning.com