


Tree-trunk stepping stones.
Timber to be sourced on-site from felled trees.
Sizes and heights to vary from 250mm dia, to
350mm dia.


Footings to engineer's specification and details.

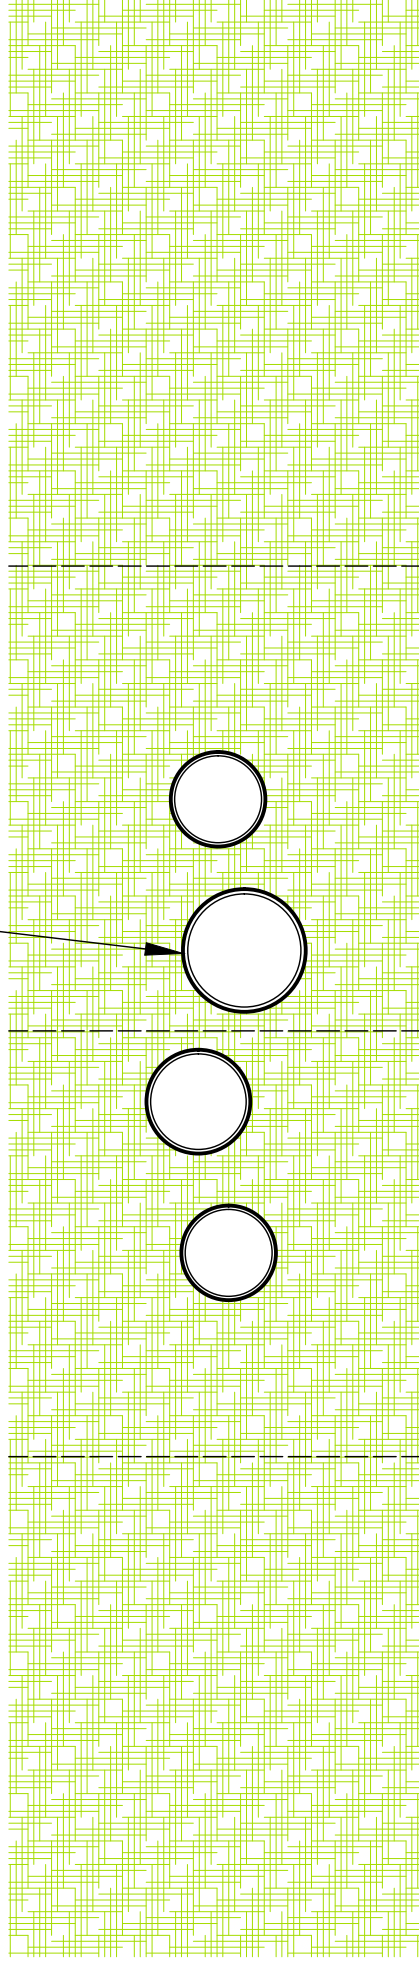

LD_09A
Log 'stepping stones'
Plan

Tree-trunk stepping stones.
Timber to be sourced on-site from felled trees.
Sizes and heights to vary from 250mm dia, to
350mm dia.

Footings to engineer's specification and details

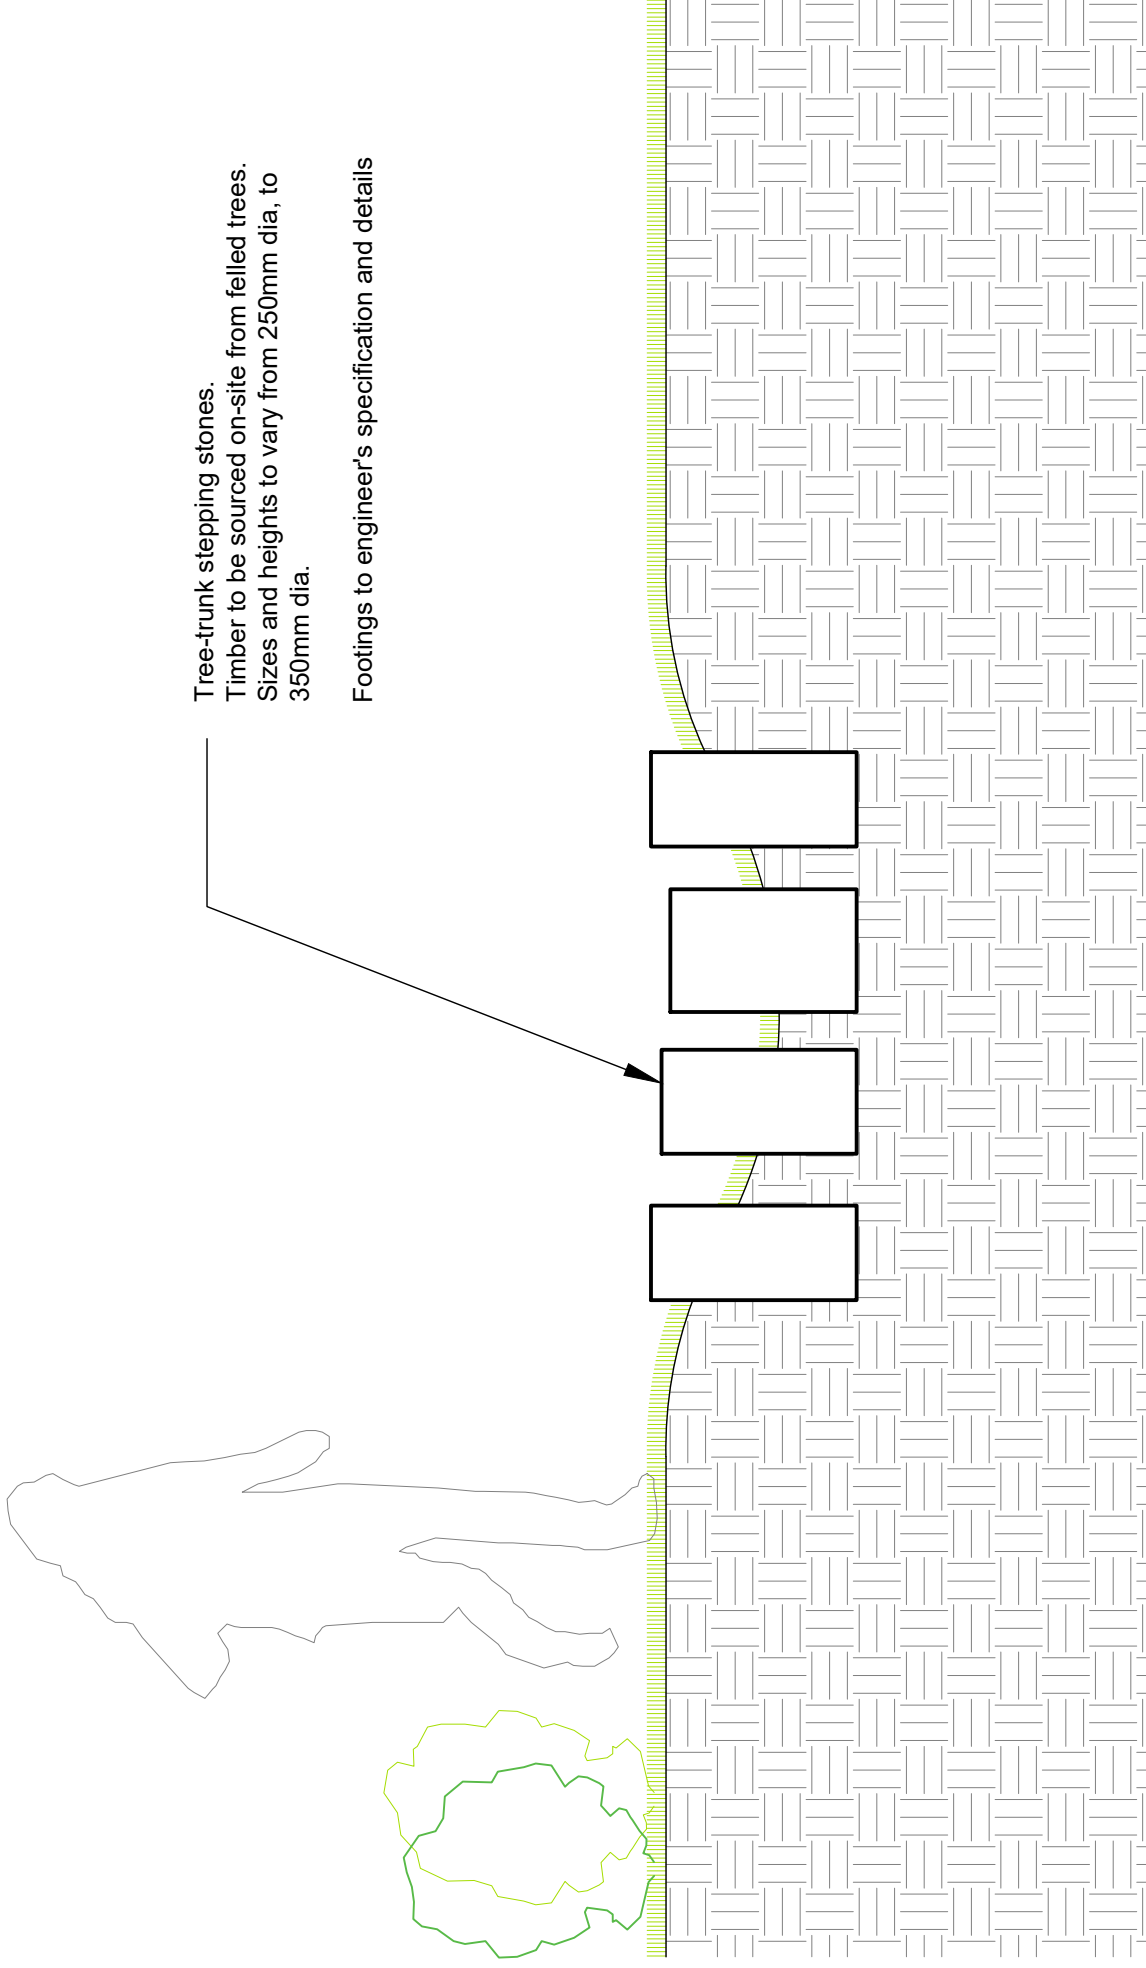

LD_09B
Log 'stepping stones'
Cross section



Ashfield

PARTNERSHIP

Hoe Lane, North Baddesley
The Ashfield Partnership

Log 'stepping stones'

Dwg. no: 083_DI_23.1_LD09

1 : 20 @ A3
2020.12.02

NEW masterplanning

Second Floor, 107 Bournemouth Road
Poole, Dorset. BH14 9HR
+44 (0)1202 742228
www.newmasterplanning.com