


**SECTION A-A**  
Scale 1:200@A3

**PART OF SECTION A-A**  
Scale 1:100@A3

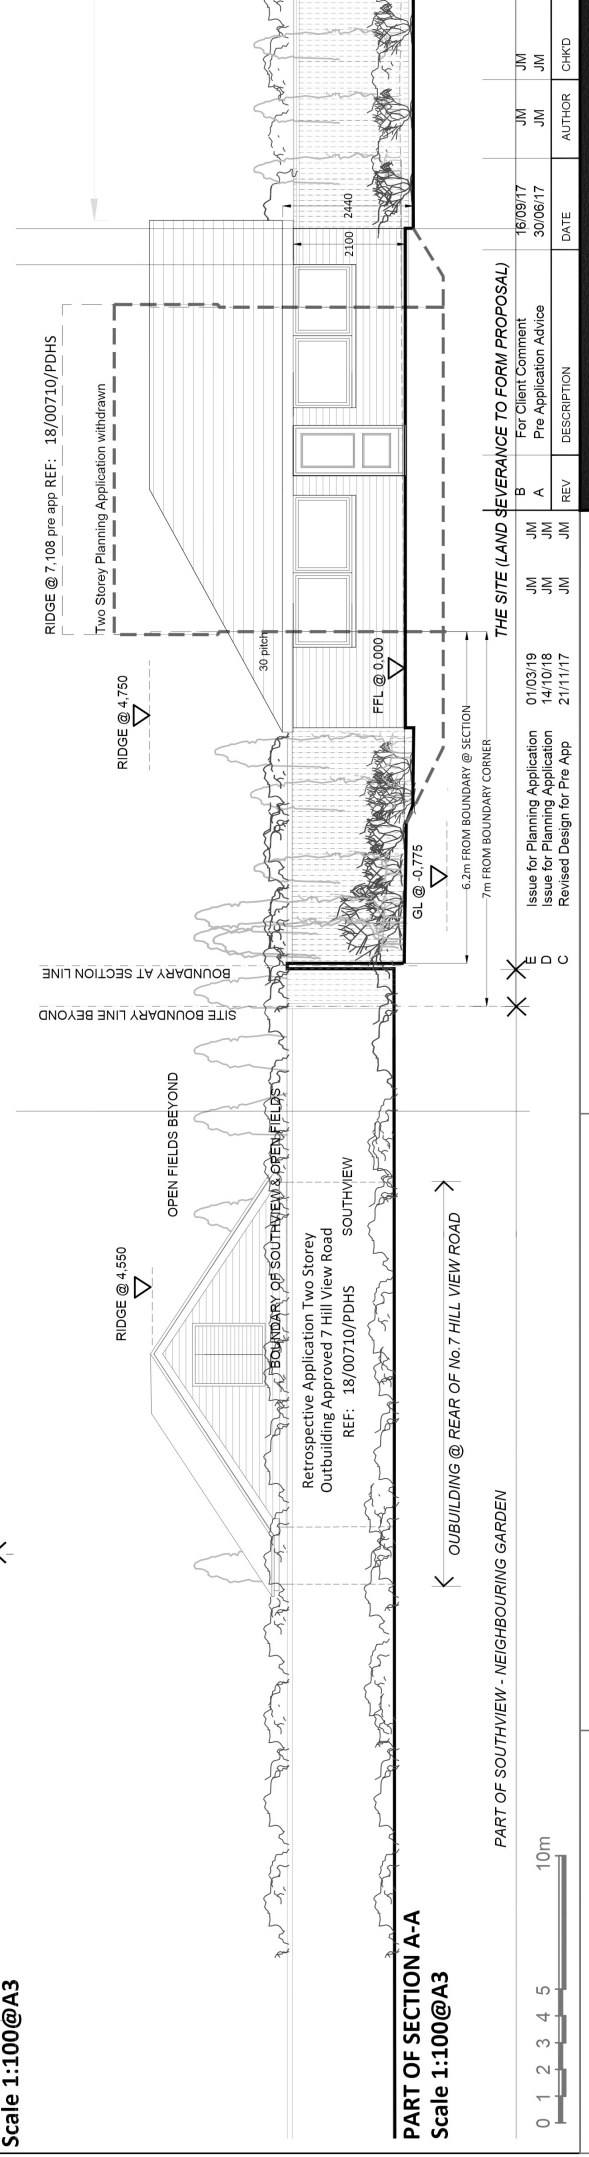

**PART OF SECTION A-A**  
Scale 1:100@A3

THE SITE (LAND SEVERANCE TO FORM PROPOSAL)		A		B	
DATE	DESCRIPTION	REV	JM	REV	JM
16/09/17	For Client Comment	JM	JM	JM	JM
30/06/17	Pre Application Advice	JM	JM	JM	JM
		JM	JM	JM	JM
		JM	JM		CHKD

**12 HILL VIEW ROAD**  
**BRAISHFIELD, SO51 0PP**  
**FOR MR & MRS BRYANT**

**LAND SEVERANCE TO REAR OF**  
**NO.12 TO FORM DETACHED**  
**DWELLING FOR SUPPORTED LIVING**

PROPOSED - SITE SECTION AA

Project/Dwg No.	Rev	Scale	Date	Drawn By
IMF2018/75/110	E	1:200@A3 1:100@A3	19/01/18	J Mcayoga
				Checked By J Mcayoga