




**Plot 1 - East**  
1 : 100

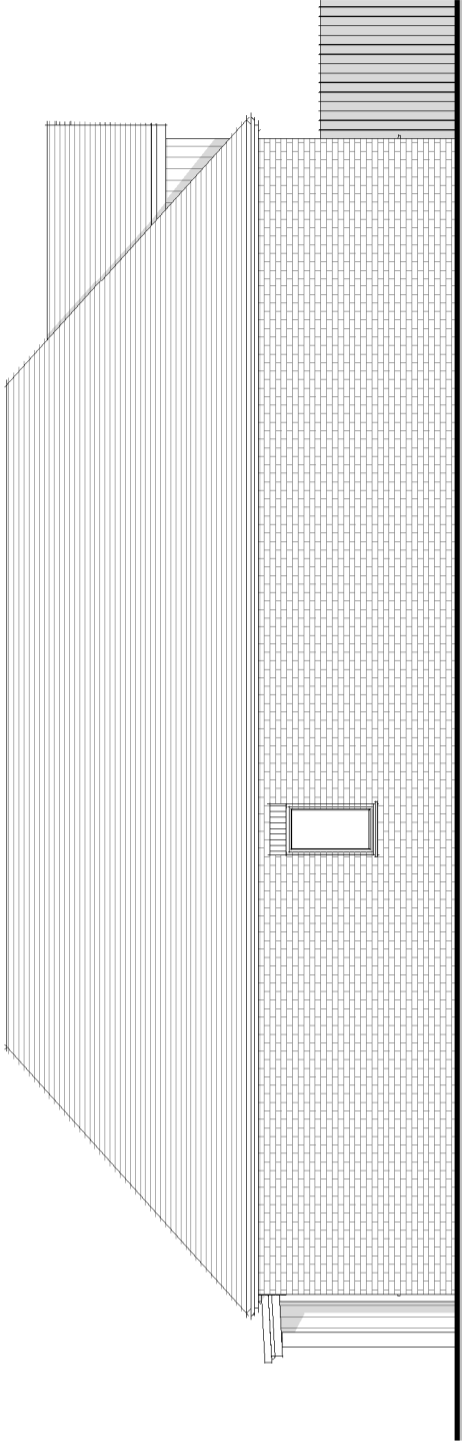

**Plot 1 - North**  
1 : 100

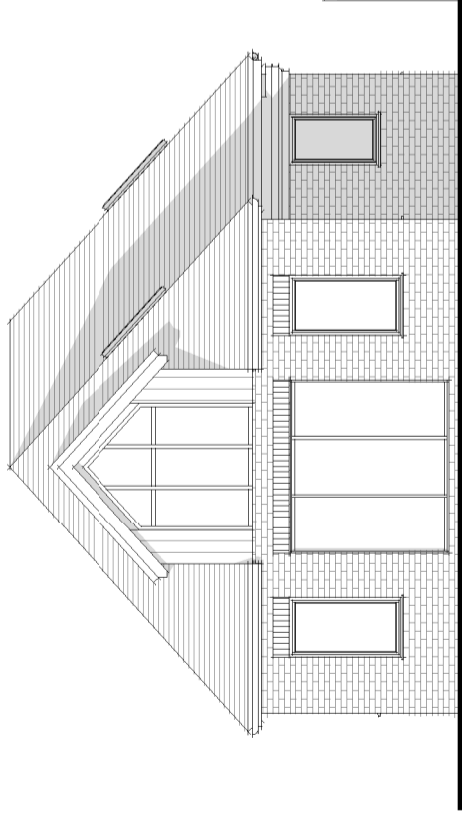

**Plot 1 - West**  
1 : 100

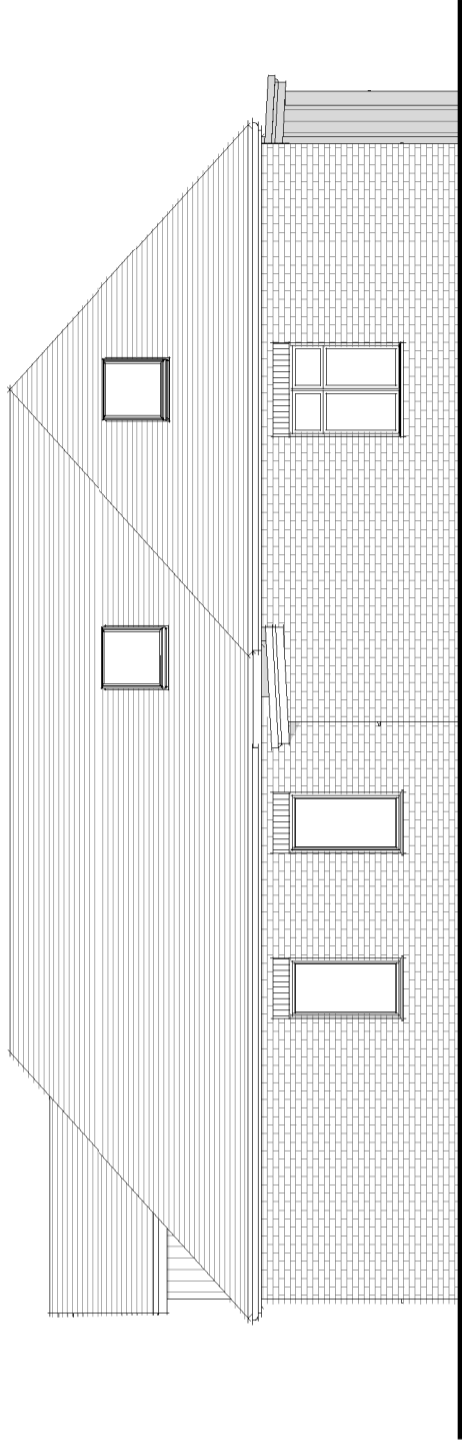

**Plot 1 - South**  
1 : 100


REV.	Description	Date
A	Design revised	Oct 19
B	Minor revisions, front dormers removed	Oct 19
C	Design revised	Nov 19
D	Garaging revised, and minor changes to houses	Nov 19

project **LITTLE BEECHES**  
**CROOK HILL**  
**BRAISHFIELD ROAD**

client **TALISMAN**

drawing **Plot 1 - Elevations**

date **10 Oct 19**  
scale **1 : 100 @A3**  
job **1854**  
dwg **D-360** rev. **D**

**Crafted**  
**architects** **RIBA** 

410 The Grange, Romsey Road, Michelmersh, Romsey, SO51 0AE 01794 400311 [jules@craftedarchitects.co.uk](mailto:jules@craftedarchitects.co.uk)  
This drawing is copyright of Crafted Architects Ltd.



**Scale -1:100**