




Plot 2 - East
1 : 100

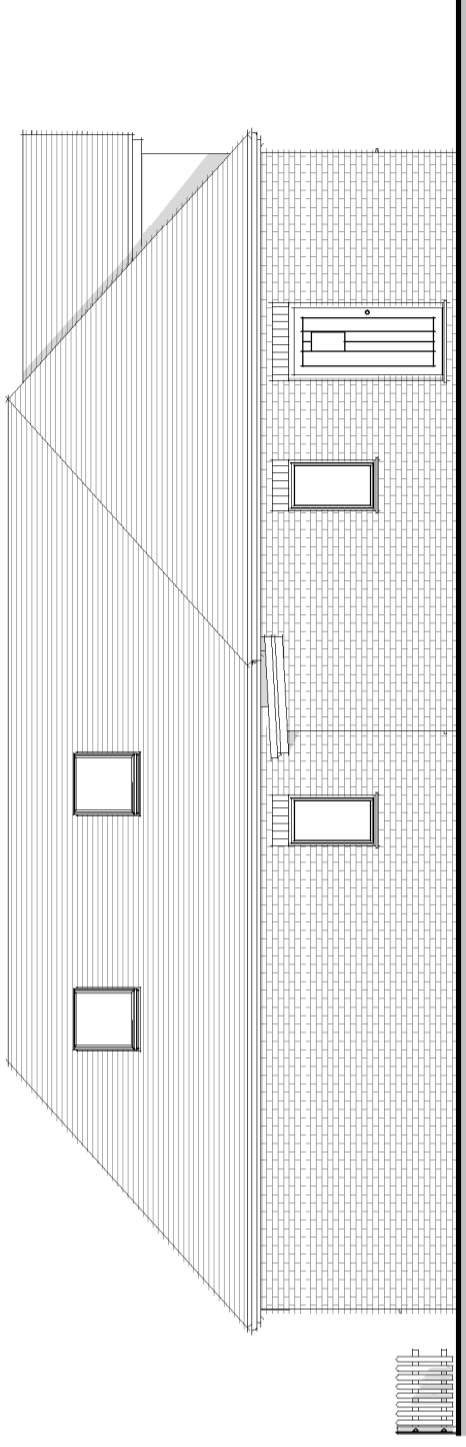

Plot 2 - North
1 : 100

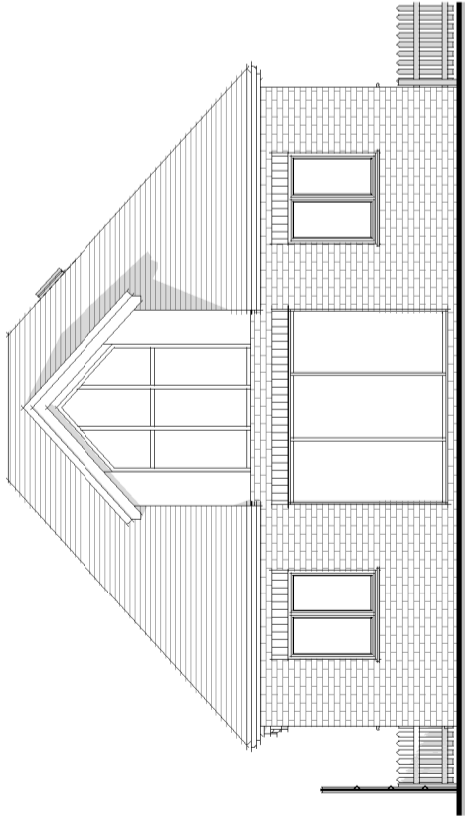

Plot 2 - West
1 : 100

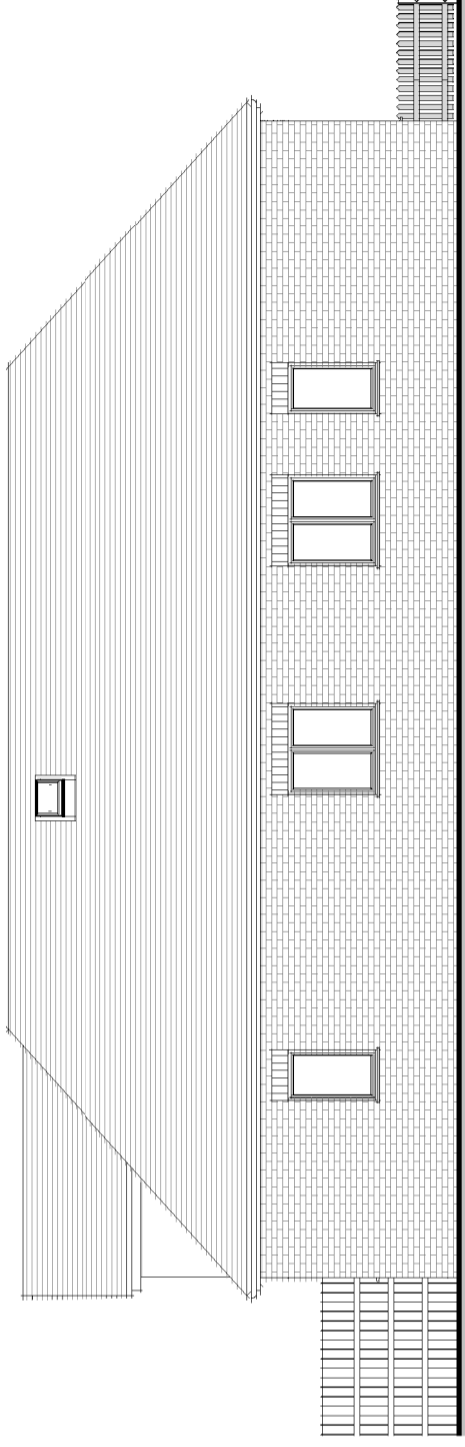

Plot 2 - South
1 : 100

Rev.	Description	Date
A	Design revised	Oct 19
B	Minor revisions, front dormers removed	Oct 19
C	Window added to gr fl bedroom	Oct 19
D	Design revised	Nov 19
E	Garaging revised, and minor changes to houses	Nov 19

project **LITTLE BEECHES**
CROOK HILL
BRAISHFIELD ROAD

client **TALISMAN**

drawing **Plot 2 - Elevations**

date **10 Oct 19**
scale **1 : 100 @A3**
job **1854**
dwg **D-361** rev. **E**

Crafted
architects **RIBA**

410 The Grange, Romsey Road, Michelmersh, Romsey, SO51 0AE 01794 400311 jules@craftedarchitects.co.uk
This drawing is copyright of Crafted Architects Ltd.



Scale -1:100