


OCT 2020


TMP PHB
| Drawn | Checked |

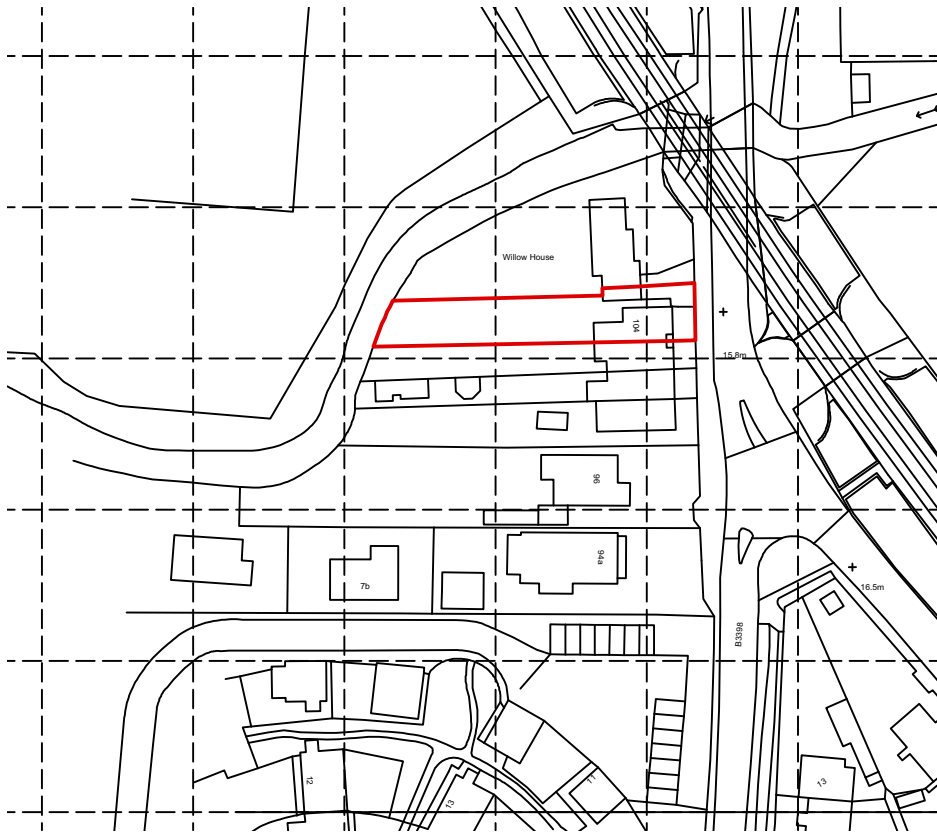

Ordnance Survey (c) Crown Copyright 2020. All rights reserved. Licence number 100022432

8042 / P01 LOCATION PLAN SCALE 1:1250 @ A4

104 GREATBRIDGE ROAD, ROMSEY, SO51 8FH

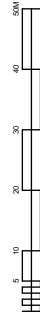

LOCATION PLAN SCALE 1:1250

THE
Genesis Design
STUDIO

CHARTERED ARCHITECTS

MEAD MILL MILL LANE ROMSEY
HAMPSHIRE SO51 8EQ

T : (01794) 519333
F : (01794) 519666
E : mail@thegenesisdesignstudio.com

© The Genesis Design Studio Ltd