



<b>Project Name/Address</b>		VERDUN LODGE, BASSETT GREEN ROAD, SOUTHAMPTON,	
<b>Clients name</b>	MR M WHITFIELD	<b>Drawing No</b>	008A
<b>Drawing Title:</b>	PROPOSED SIDE ELEVATIONS	<b>Date</b>	5/12/17
<b>Drawing Scale</b>	1:100		

All dimensions and detail shown on this drawing to be checked on site by the contractor before fabrication and erection. Figured dimensions to supercede scaled dimensions. All building work to be carried out with proper materials which are appropriate for the circumstances in which they are used and in a workmanlike manner in accordance with the Building Regulations, British and EU standards, NHBC standards (if applicable) and manufacturers recommendations. these drawings to be read in conjunction with the approved building notes for this project (separate A4 sheets and product information).

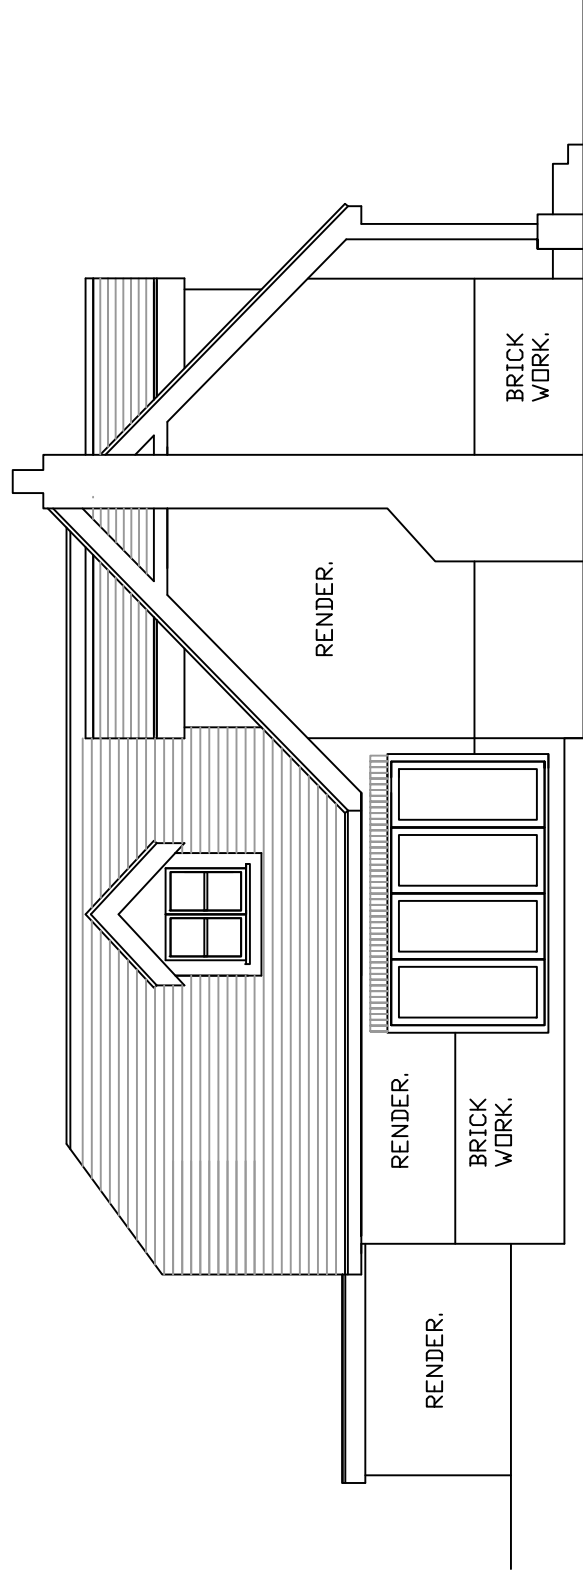

PROPOSED SIDE ELEVATION.

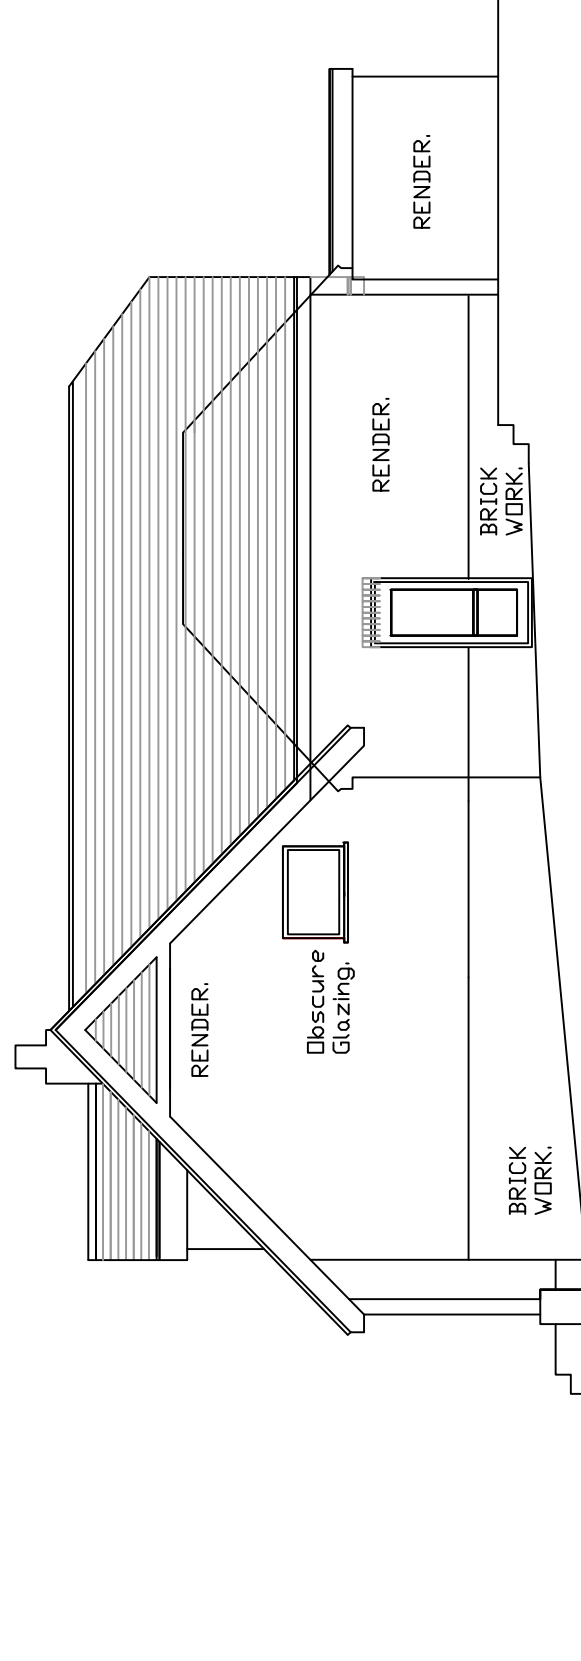

PROPOSED SIDE ELEVATION.

