


Ordnance Survey (c) Crown Copyright 2019. All rights reserved. Licence number 100022432

Location Plan
Scale 1:1250 @ A3



Site Layout
Scale 1:250 @ A3

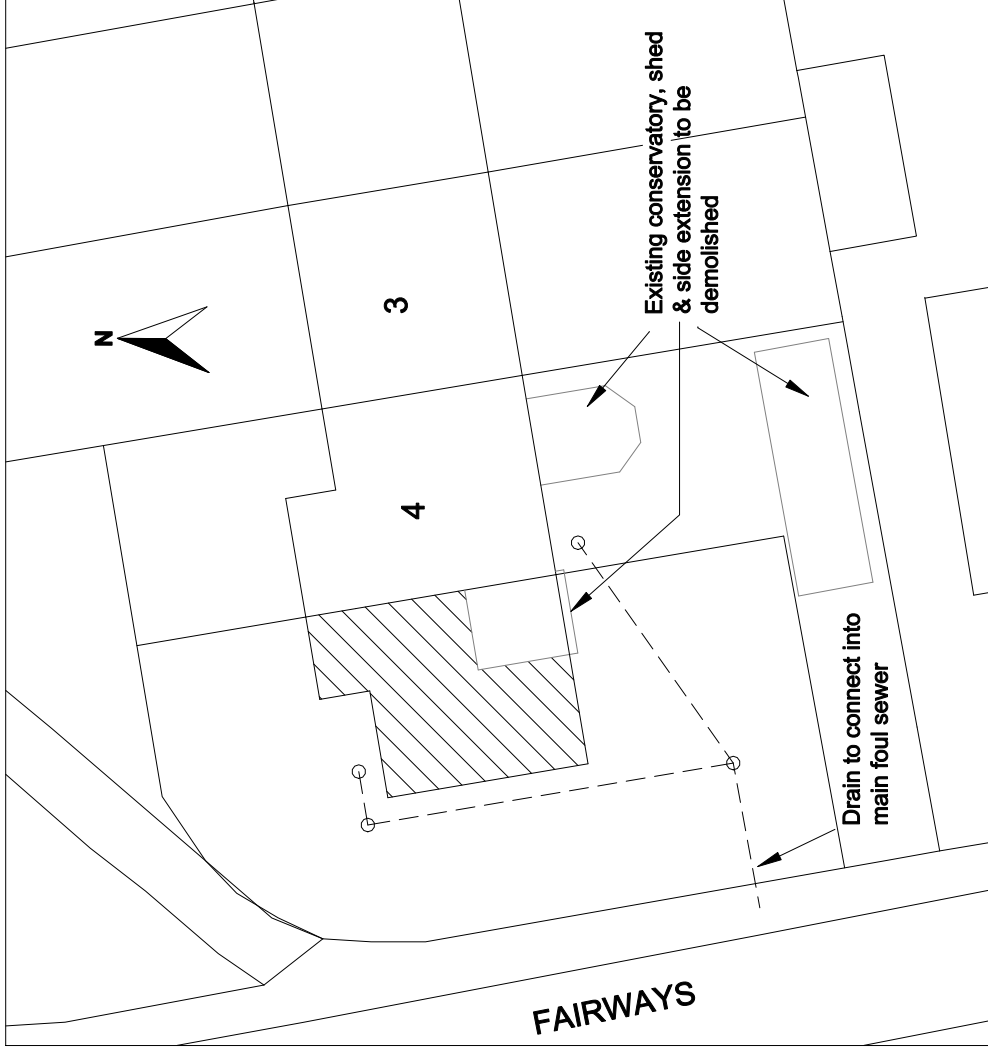

Leslie Timmons BSc (Hons) MRICS
Chartered Building Surveyor
Office 3, Pelican House, New Street
Andover SP10 1DR
01264 369824

Client
Derek Douch
4 Fairways
Weyhill, Nr Andover SP11 8DW

Project
New attached 3 bedroom dwelling on
land adjacent to 4 Fairways

Drawing title

Location plan & site layout

Scale	Drawn	Date
1:1250, 1:250	LJT	February 2019

Drawing No.	Revision
2919-02	

This drawing is the copyright of Leslie Timmons and must not be reproduced or used without permission. Figured dimensions to be taken in preference to scaled dimensions and site dimensions must be checked before work is commenced.