




Elevation - Plot 4 - North East
1 : 100

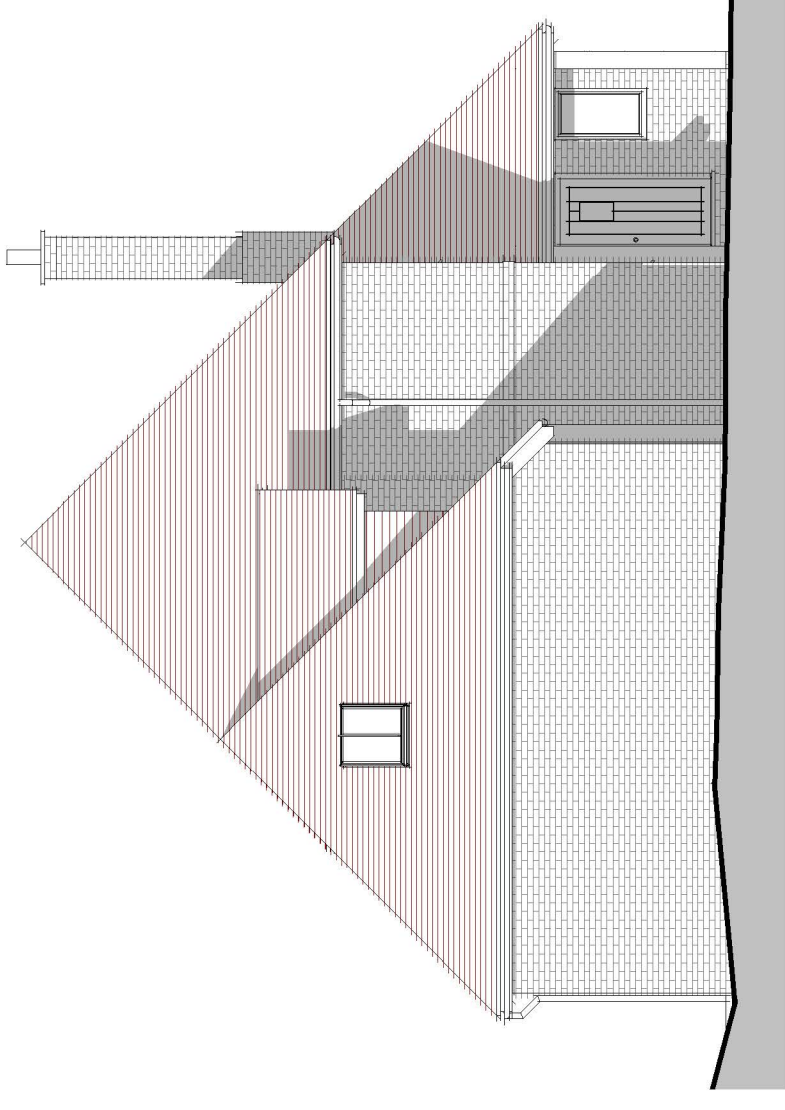


Elevation - Plot 4 - South East
1 : 100

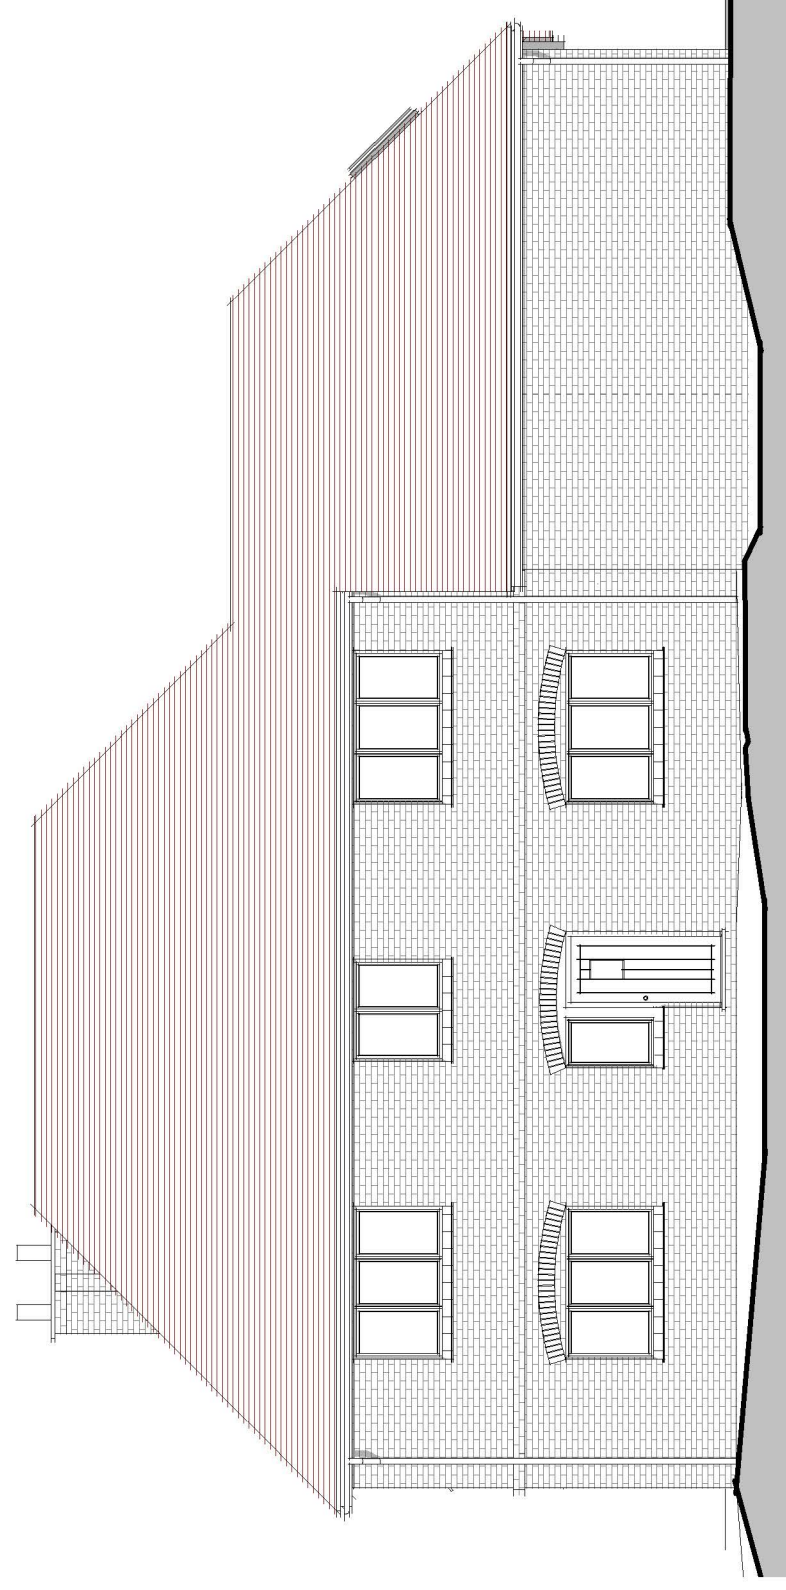

Elevation - Plot 4 - South West
1 : 100

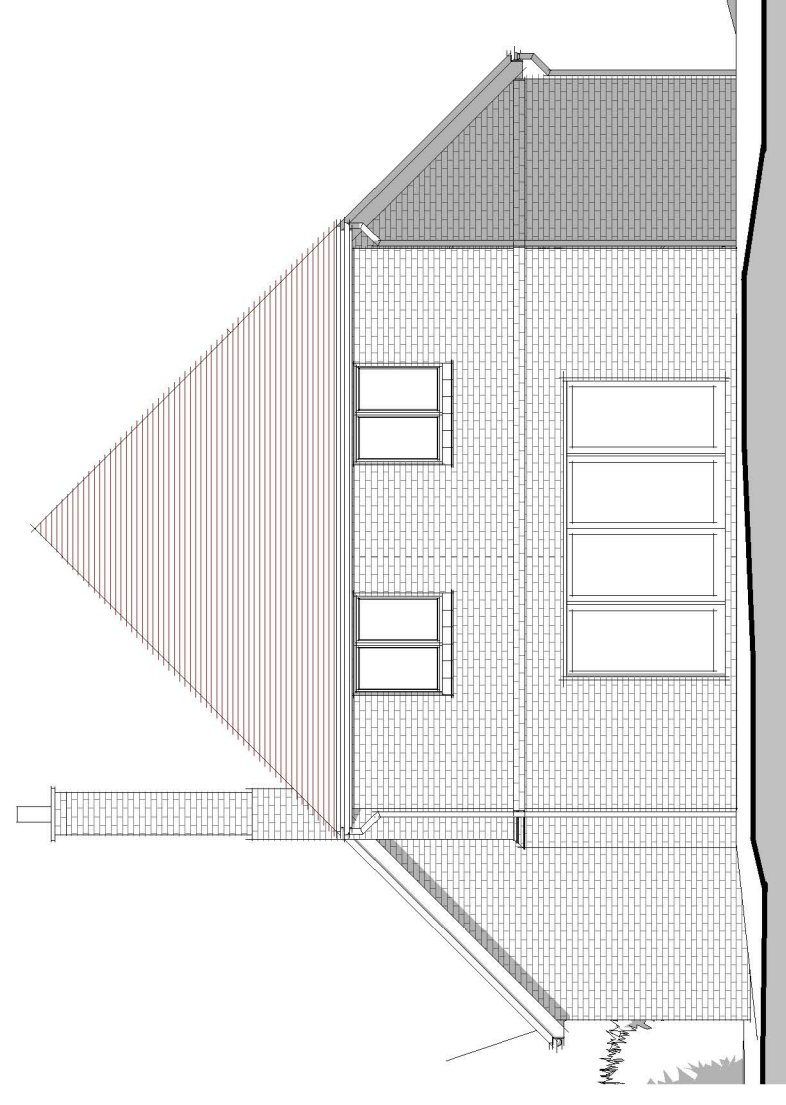

Elevation - Plot 4 - North West
1 : 100

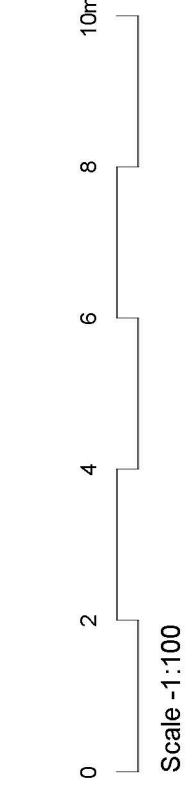

Rev.	Description	Date
C	Front doors centralised	Sept 19
D	Front doors updated	June 20
E	Drawings updated	June 20
F	Room over garage in plot 4 removed, garage width reduced to 6m	July 20
G	Position revised, plan mirrored, Ecology buffer shown	Oct 20
H	Plot 4 design revised	Dec 20

project Plot 64
Oxleese Farm, Romsey
Hampshire

client Stratland Developments

drawing Plot 4 - Elevations

date 05 Jul 19
scale 1 : 100 @A2
job 1819
dwg D-325 rev: H

Crafted
architects RIBA #

410 The Grange, Romsey Road, Michelmersh, Romsey, SO51 1AE 01754 600171 jake@craftedarchitects.co.uk
This drawing is copyright of Crafted Architects Ltd.