


Street Scene, with trees  
1 : 200

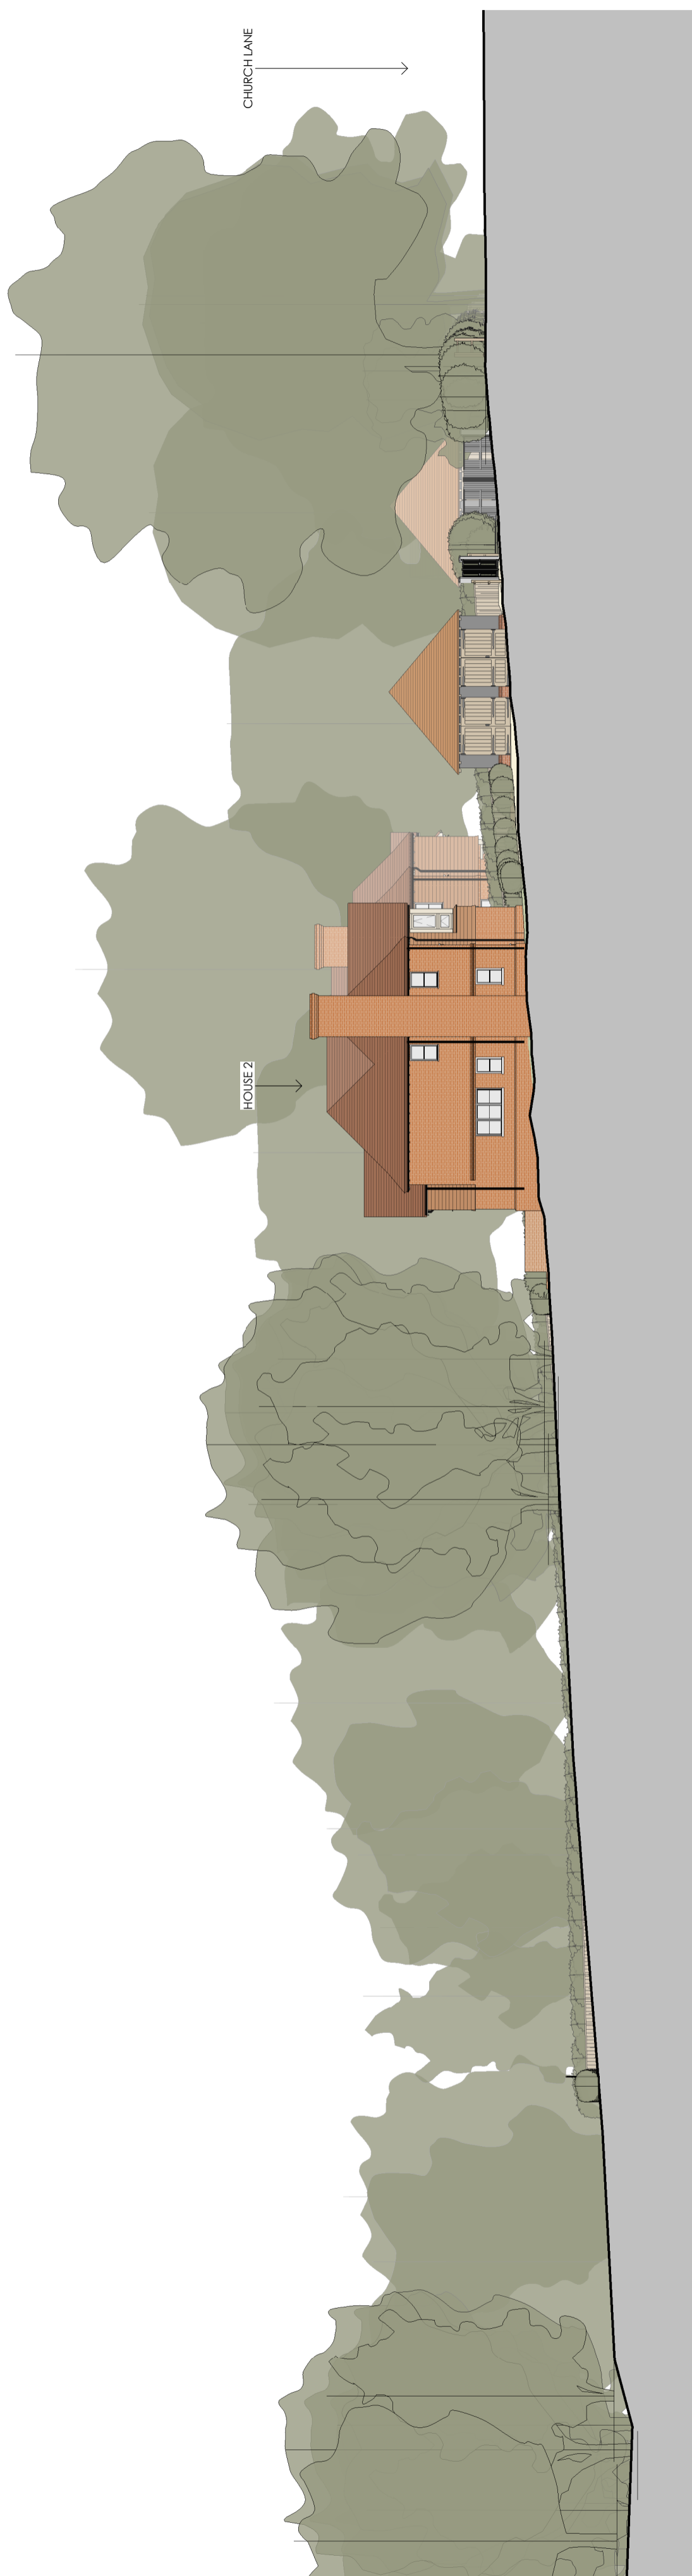

Site Section  
1 : 200

Rev.	Description	Date
A	Houses and gardens repositioned to suit side use of existing access off Church Lane	Sept 20
B	External materials changed, minor design alterations	Feb 21

40D The Garage, Romsey Road, Michelmersh, Romsey, SO51 0AE (01794 40031) | info@crafterdarchitects.co.uk

date	March 2020
scale	1 : 200 @A2
job no	1722
dwg no	D-114
revision	B

project	Church Parking & Associated Development Church Lane Awbidge
client	All Saints Church
drawing	Street Scene & Site Section

This drawing is copyright of Sherlock Boswell Architecture

**Crafterd**  
architects