




Garage 1 - East Elevation
1:100

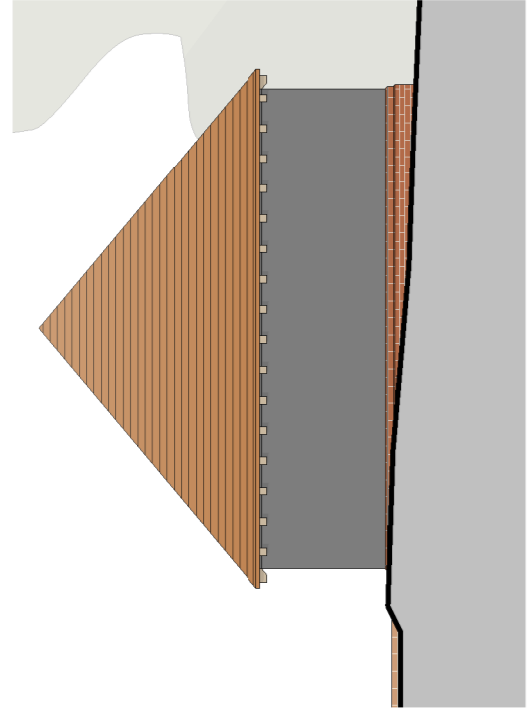


Garage 1 - North Elevation
1:100

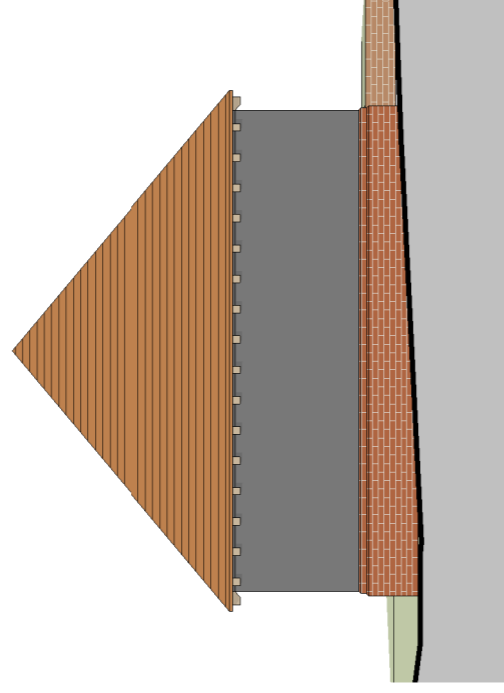


Garage 1 - South Elevation
1:100

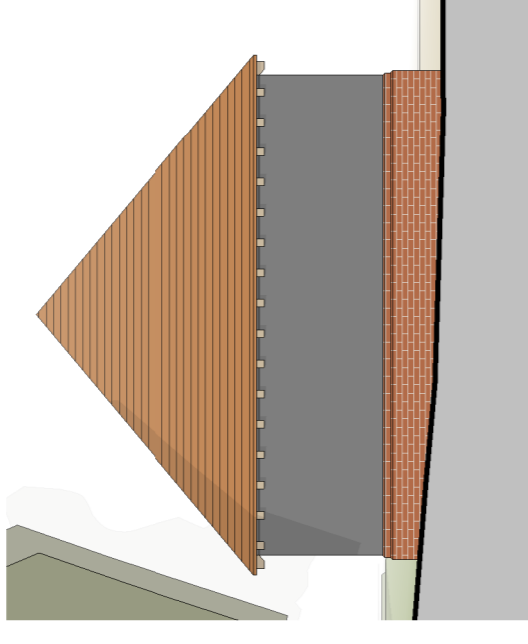


Garage 1 - West Elevation
1:100

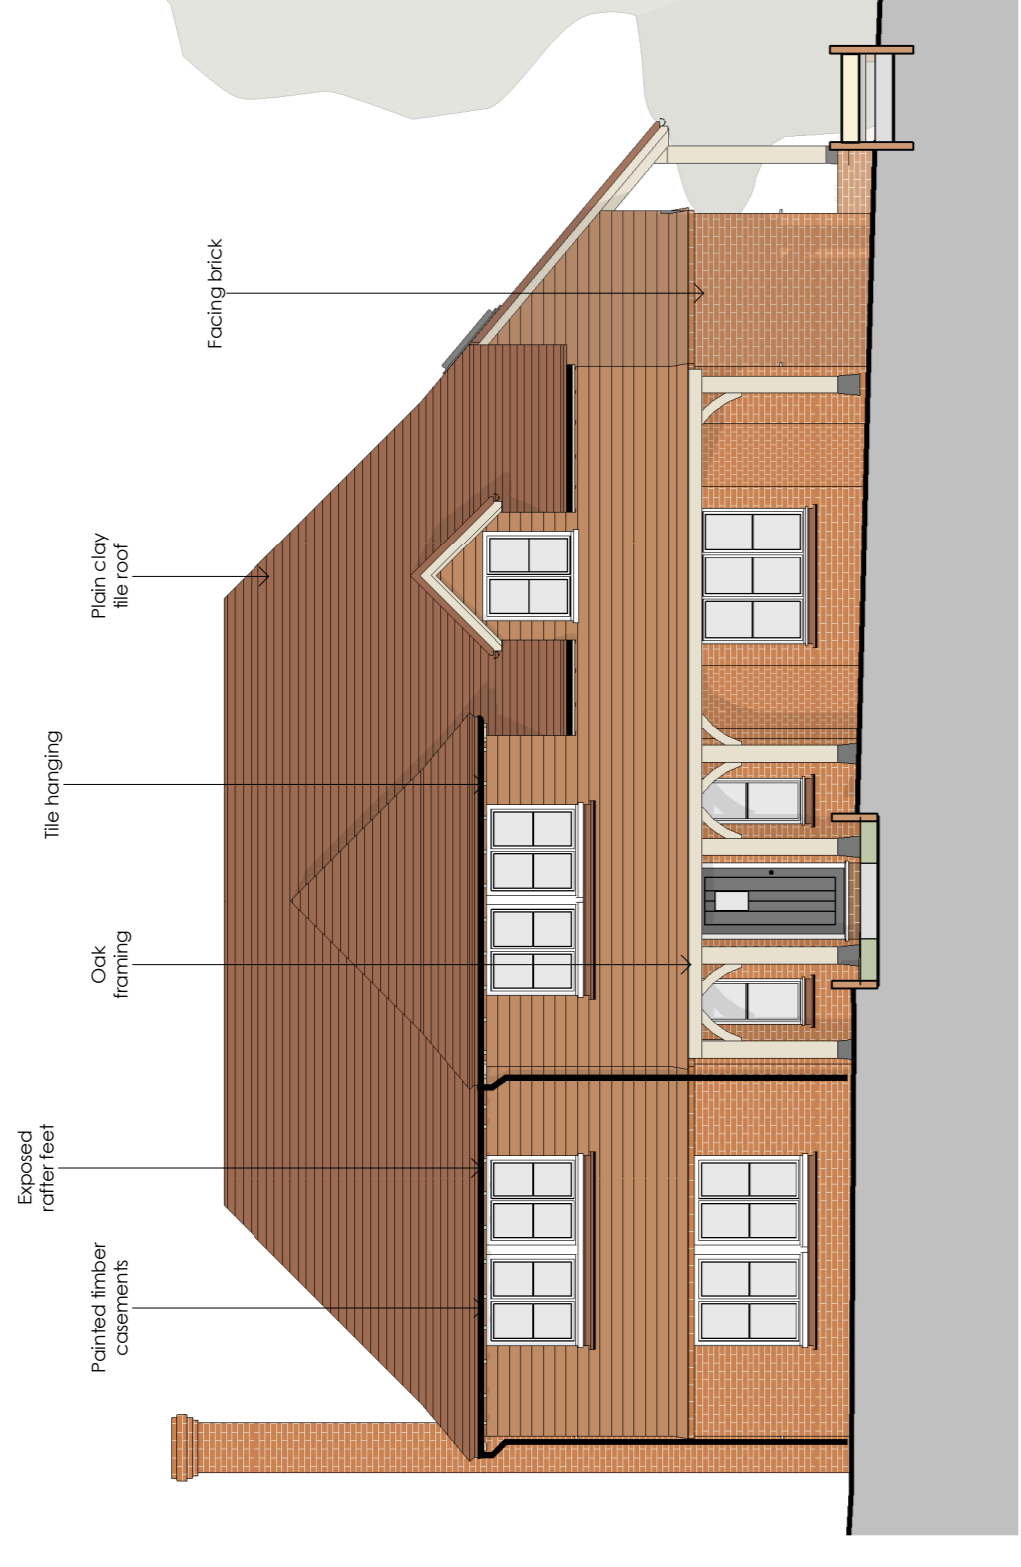

House 1 - North Elevation
1:100

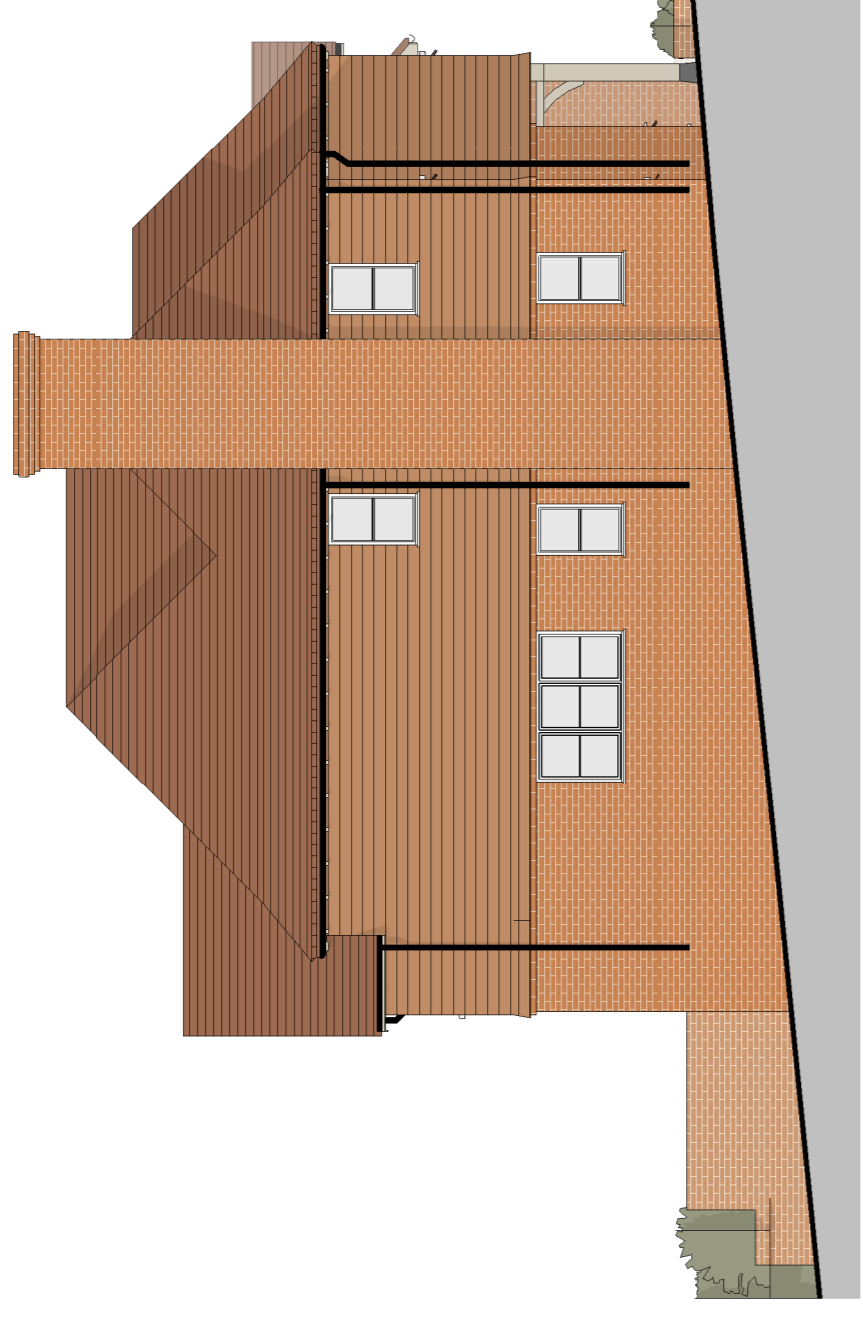


House 1 - East Elevation
1:100

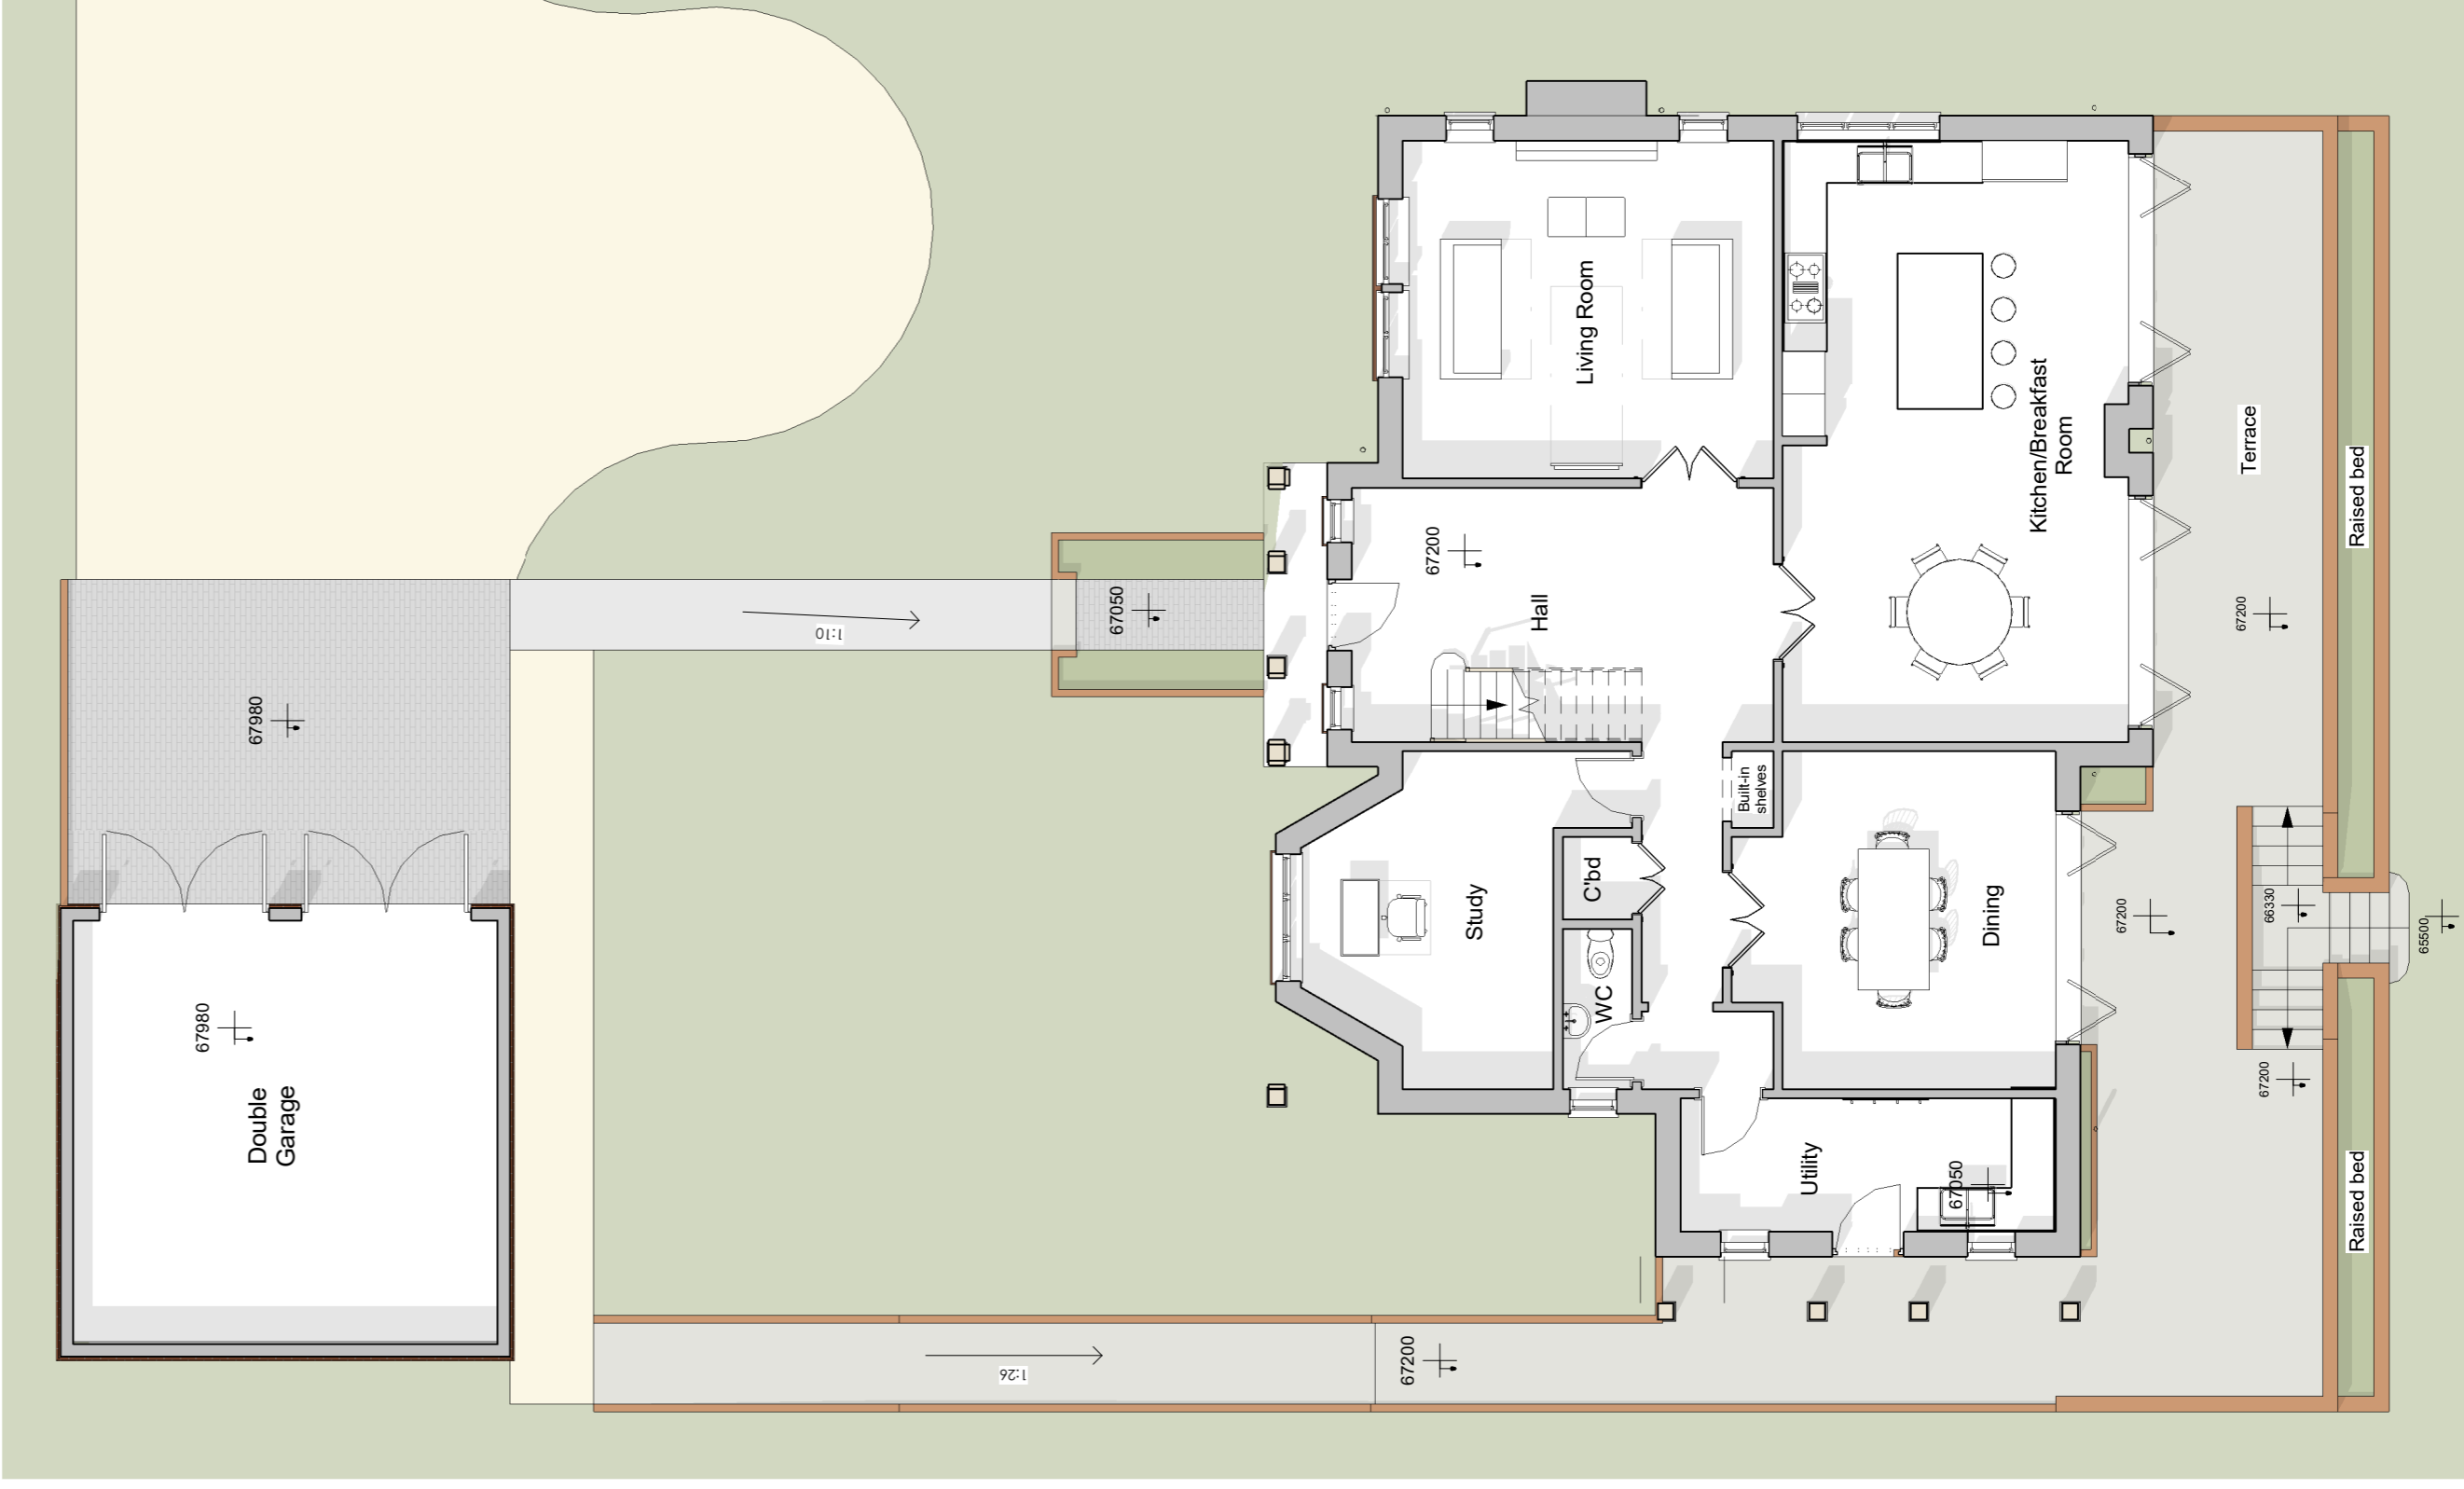


House 1 - Ground Floor Plan
1:100




House 1 - South Elevation
1:100

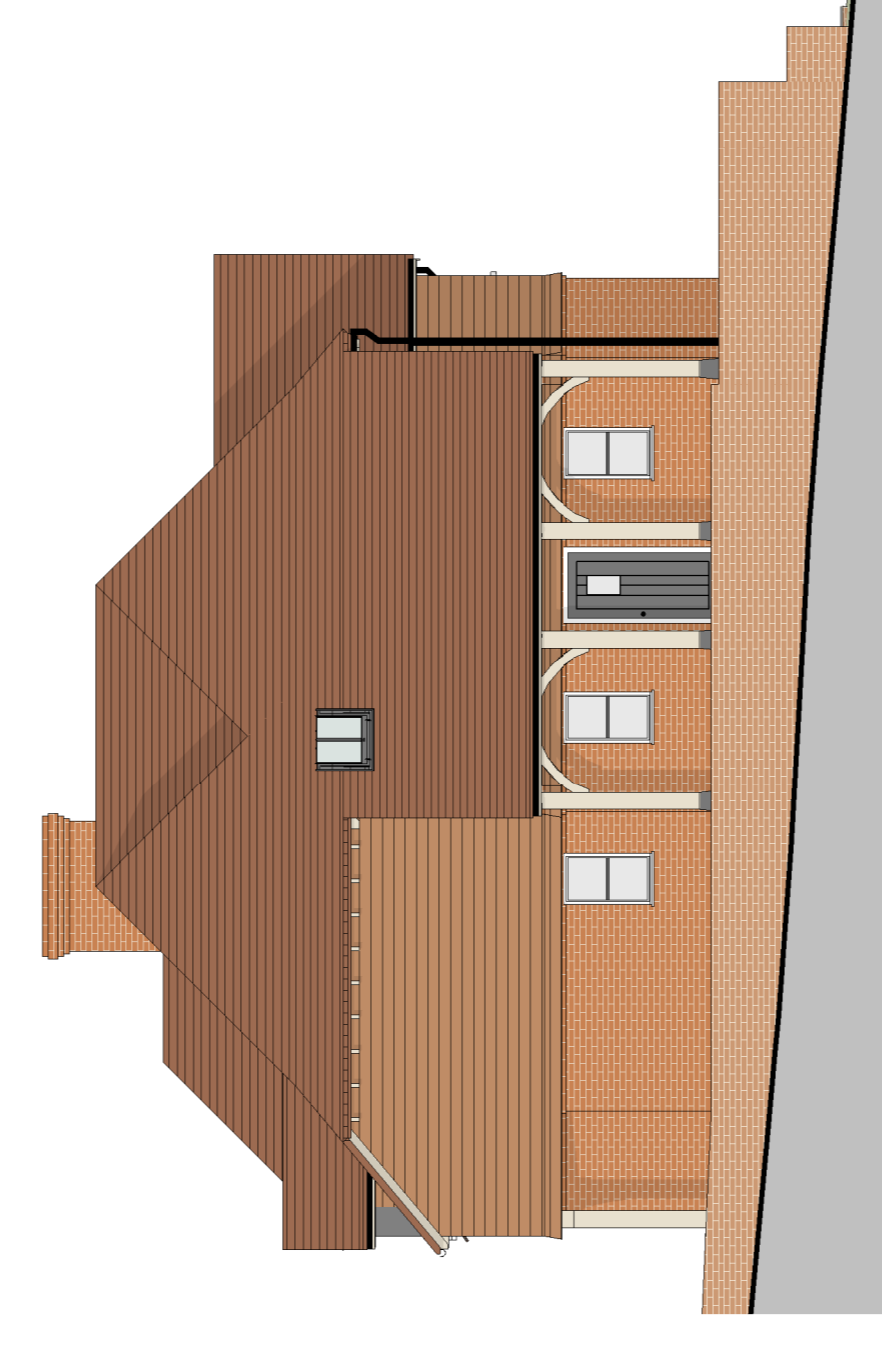

House 1 - West Elevation
1:100

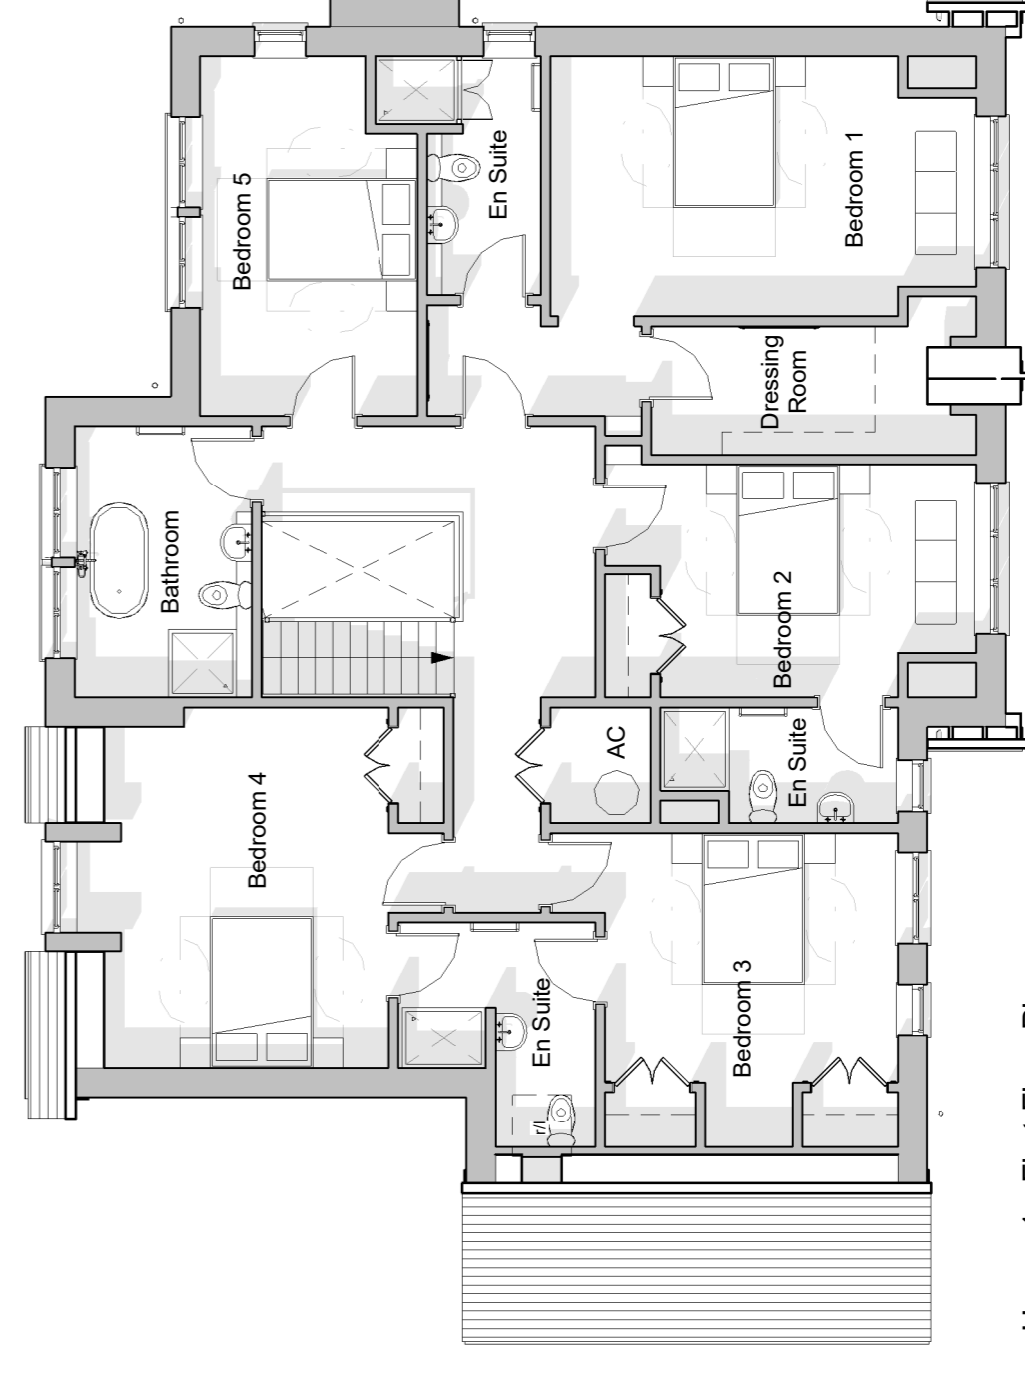

House 1 - First Floor Plan
1:100

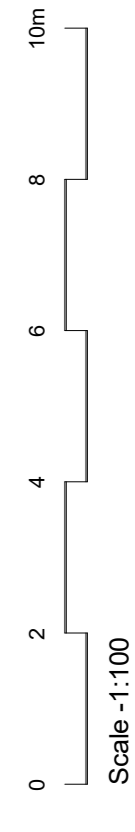

Scale - 1:100