




Garage 3 - West Elevation
1:100

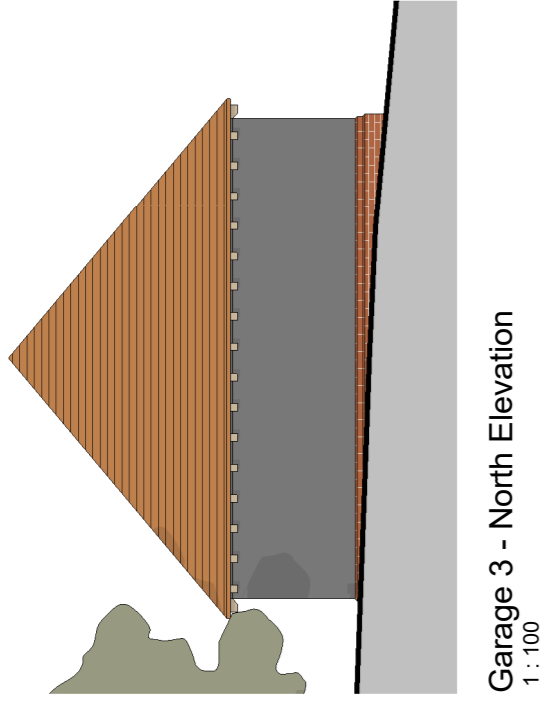

Garage 3 - North Elevation
1:100

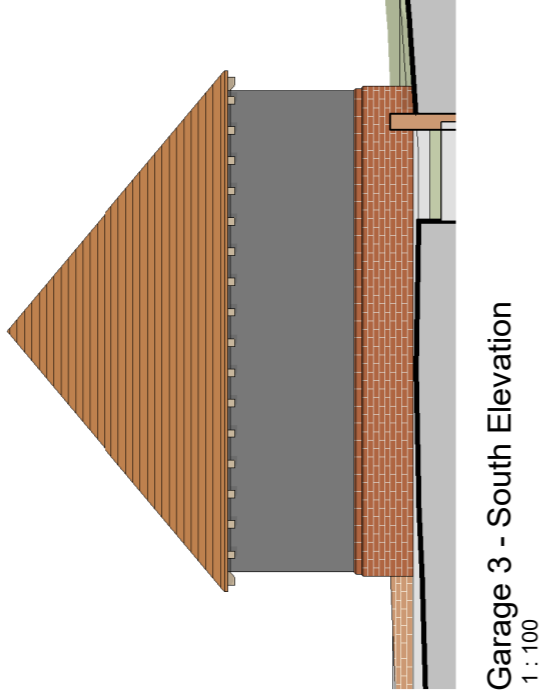


Garage 3 - South Elevation
1:100

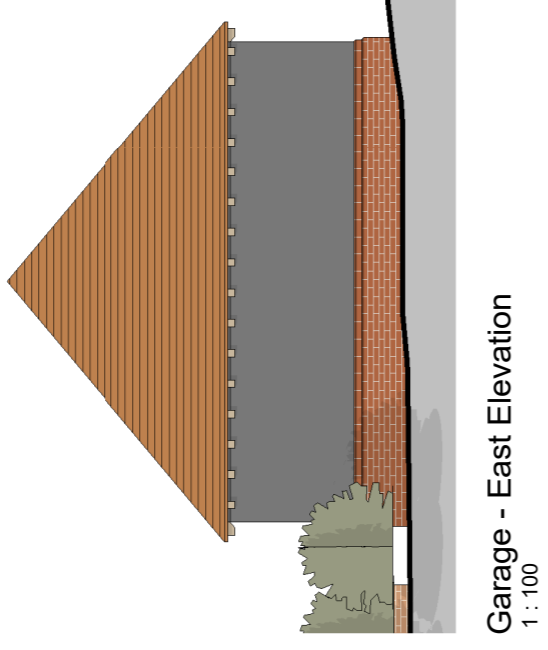

Garage 3 - East Elevation
1:100



House 3 - North Elevation
1:100

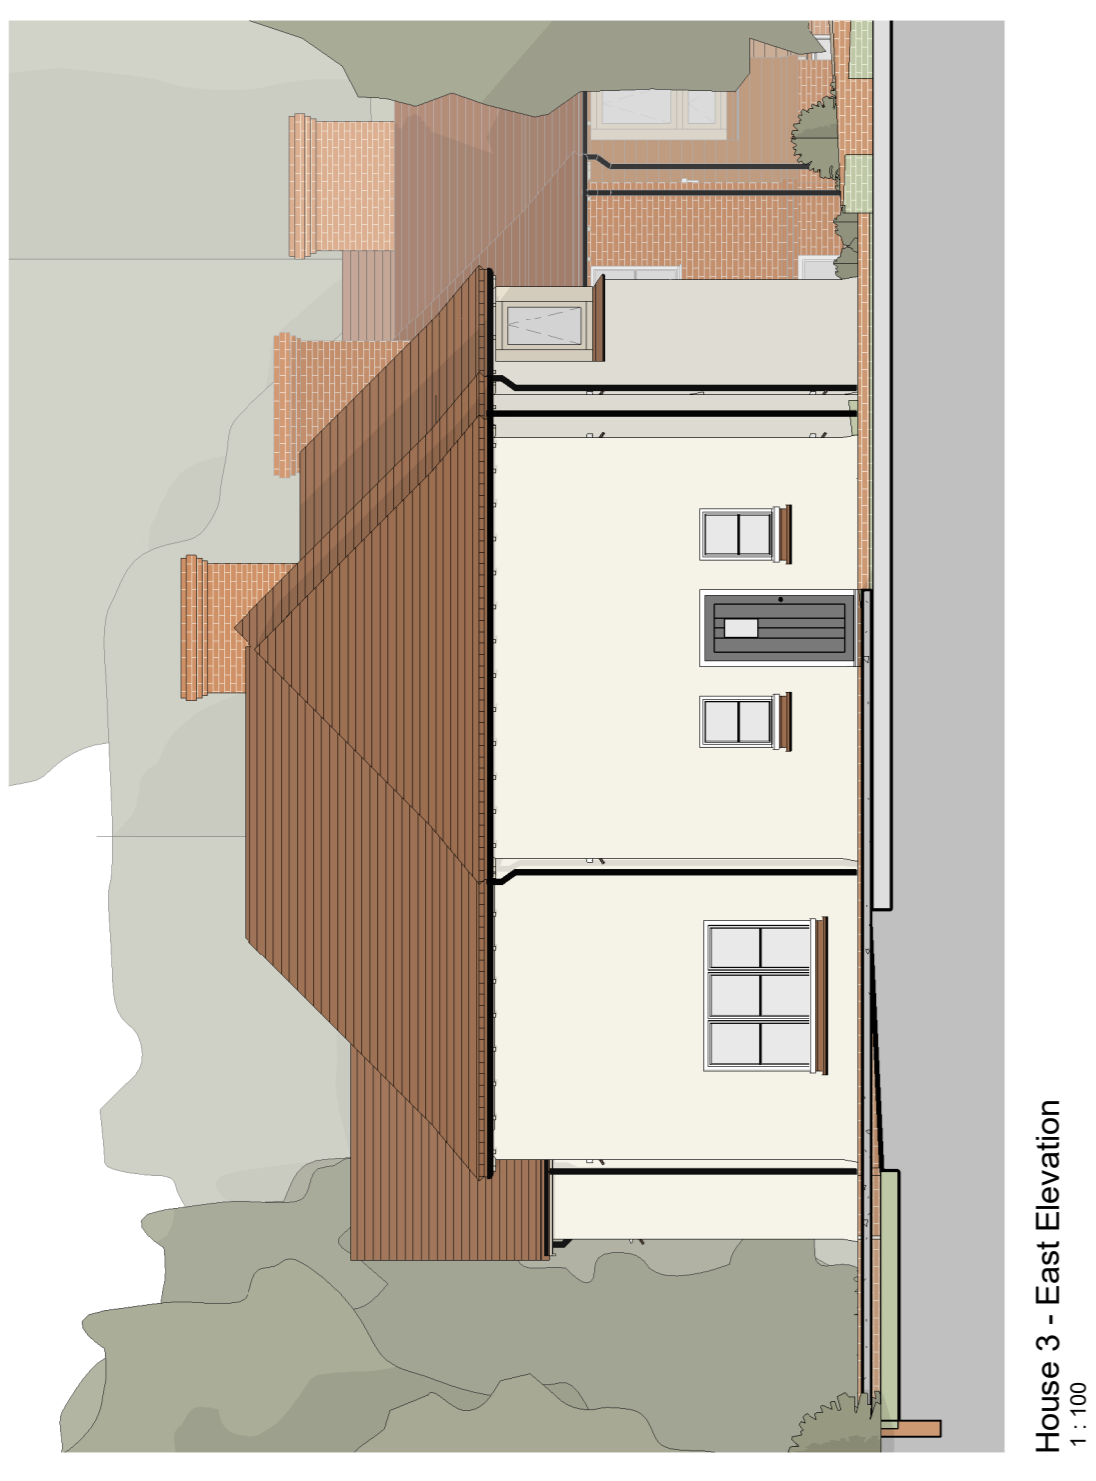


House 3 - East Elevation
1:100




House 3 - Ground Floor Plan
1:100



House 3 - South Elevation
1:100

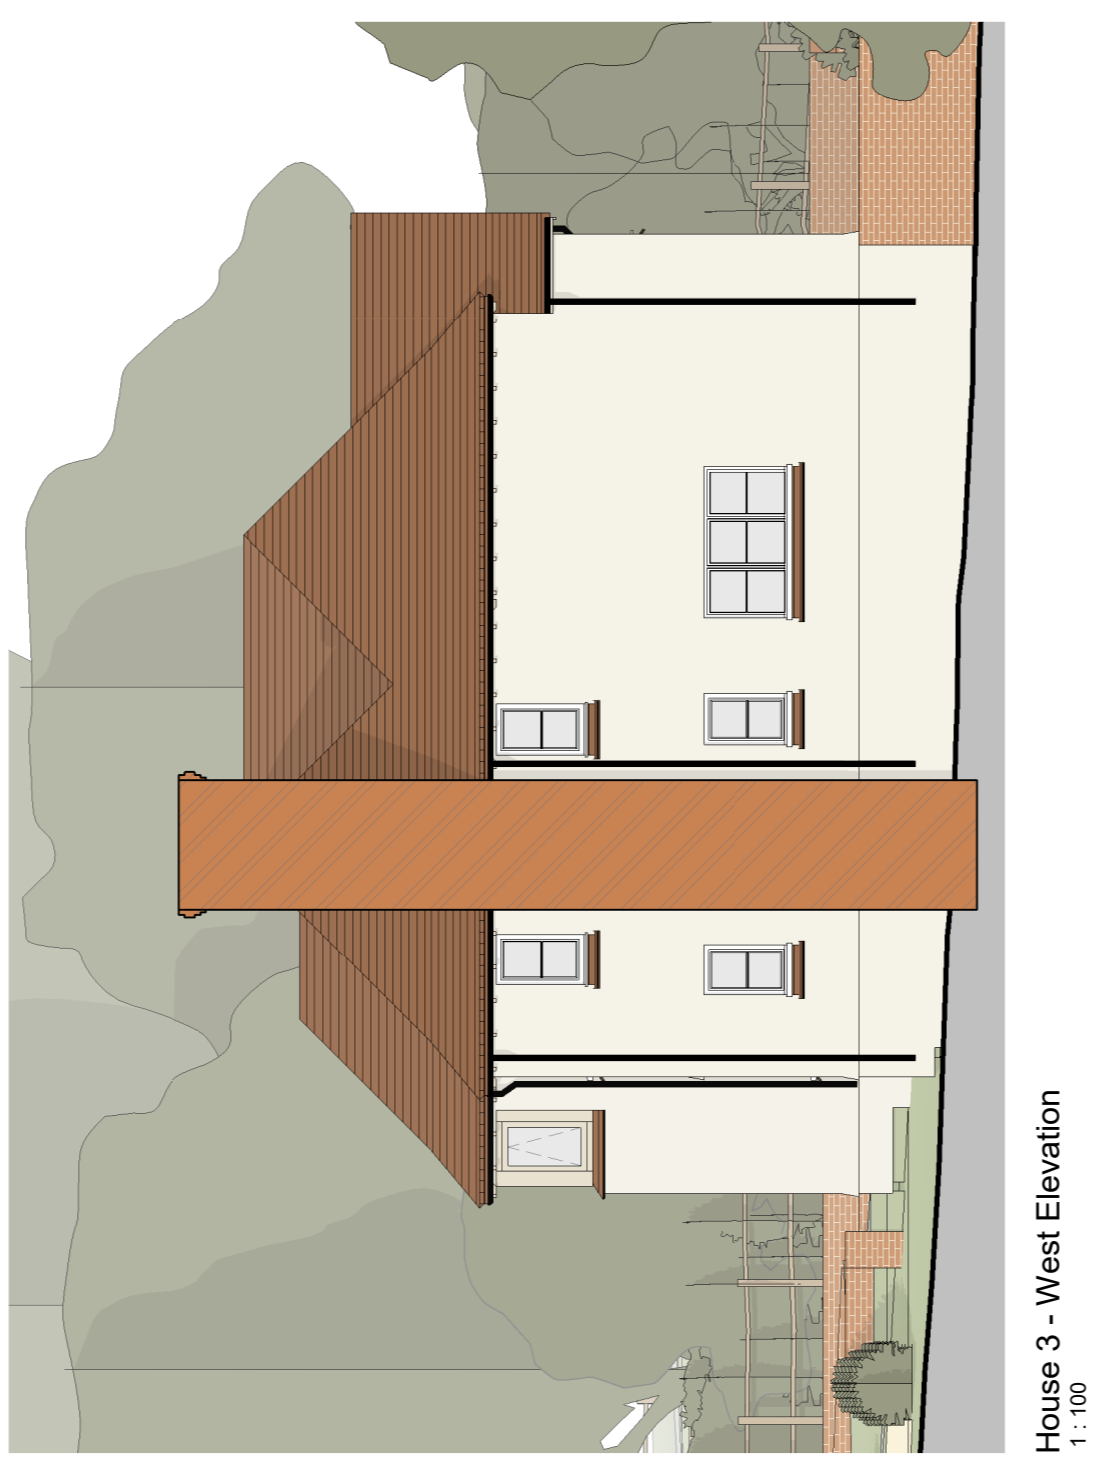

House 3 - West Elevation
1:100

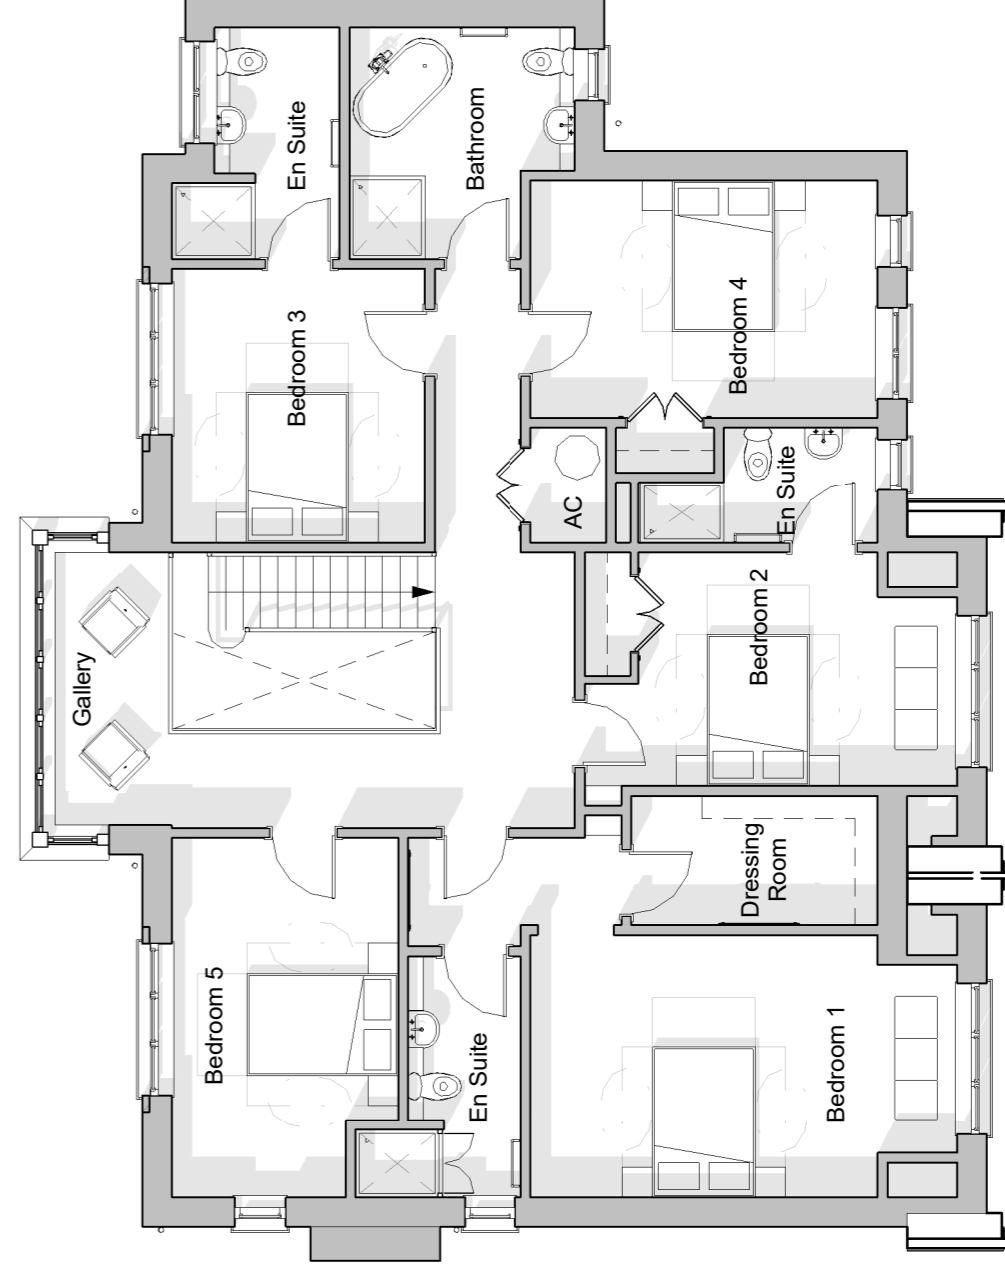

House 3 - First Floor Plan
1:100

