
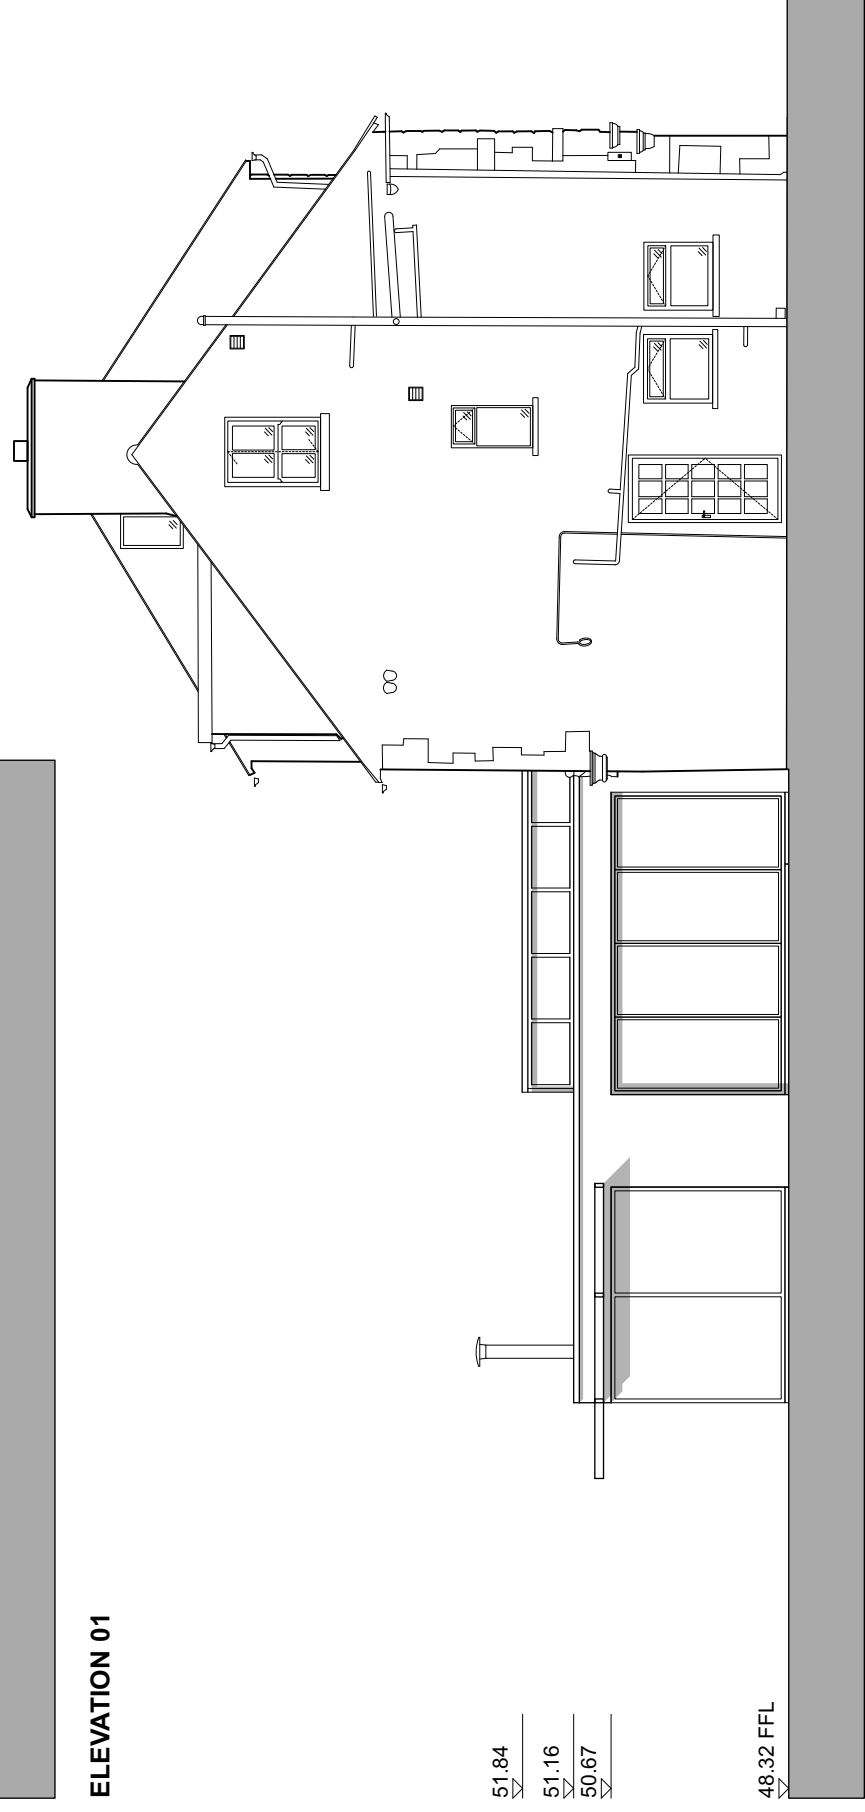


ELEVATION 01

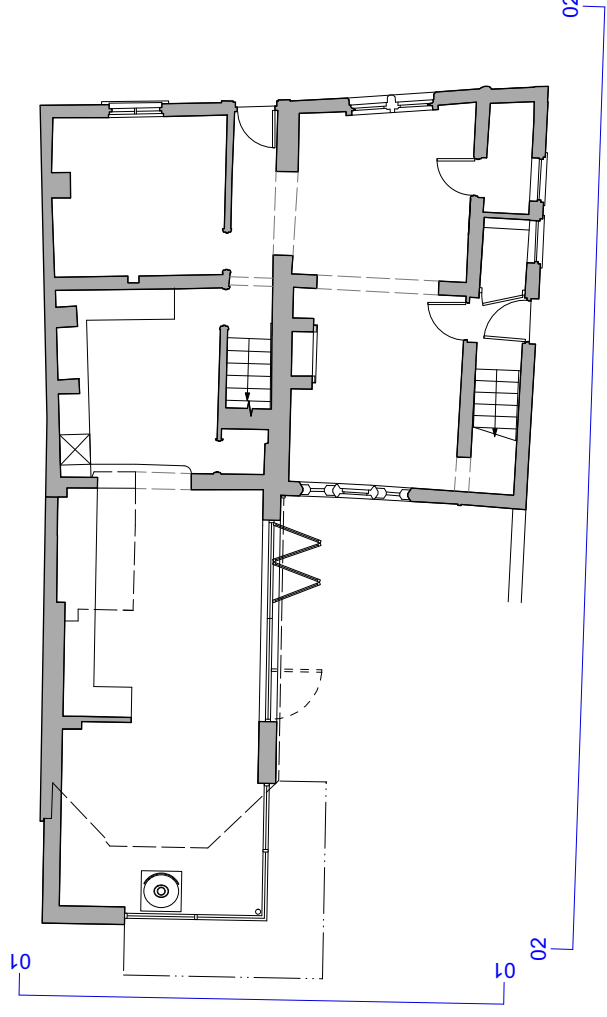

ELEVATION 02

C.Cooper & M.Pooley

Bath House, Middlebridge Street, Romsey

Proposed Elevations

Revisions:

**REV A: 17.06.21**

- design of roof amended to ease impact on neighbouring property
- solar shading reduced to corner glazing only
- proposed flue amended

www.forge-ds.co.uk

Forge Design Studio  
Cowesfield  
Whiteparish  
Salisbury  
SP5 2RB

info@forge-ds.co.uk  
studio 01794 885872



Status: For Planning

Drawn by: LM Date: June 2021

Checked by: MH Date: June 2021

Scale: 1:100 @ A3

Project no: 202018

Drawing no: PL012 Revision: A

**Forge**  
Design Studio

Figure dimensions only are to be taken from this drawing. Do not scale from this drawing. All dimensions and setting out co-ordinates shall be checked on site prior to work commencing. Any discrepancies shall be reported to Forge Design Studio. Copyright © 2021 Forge Design Studio. All rights reserved. Copyright, Designs and Patents Act 1988, unless otherwise agreed in writing. All rights reserved.