



ELEVATION 01

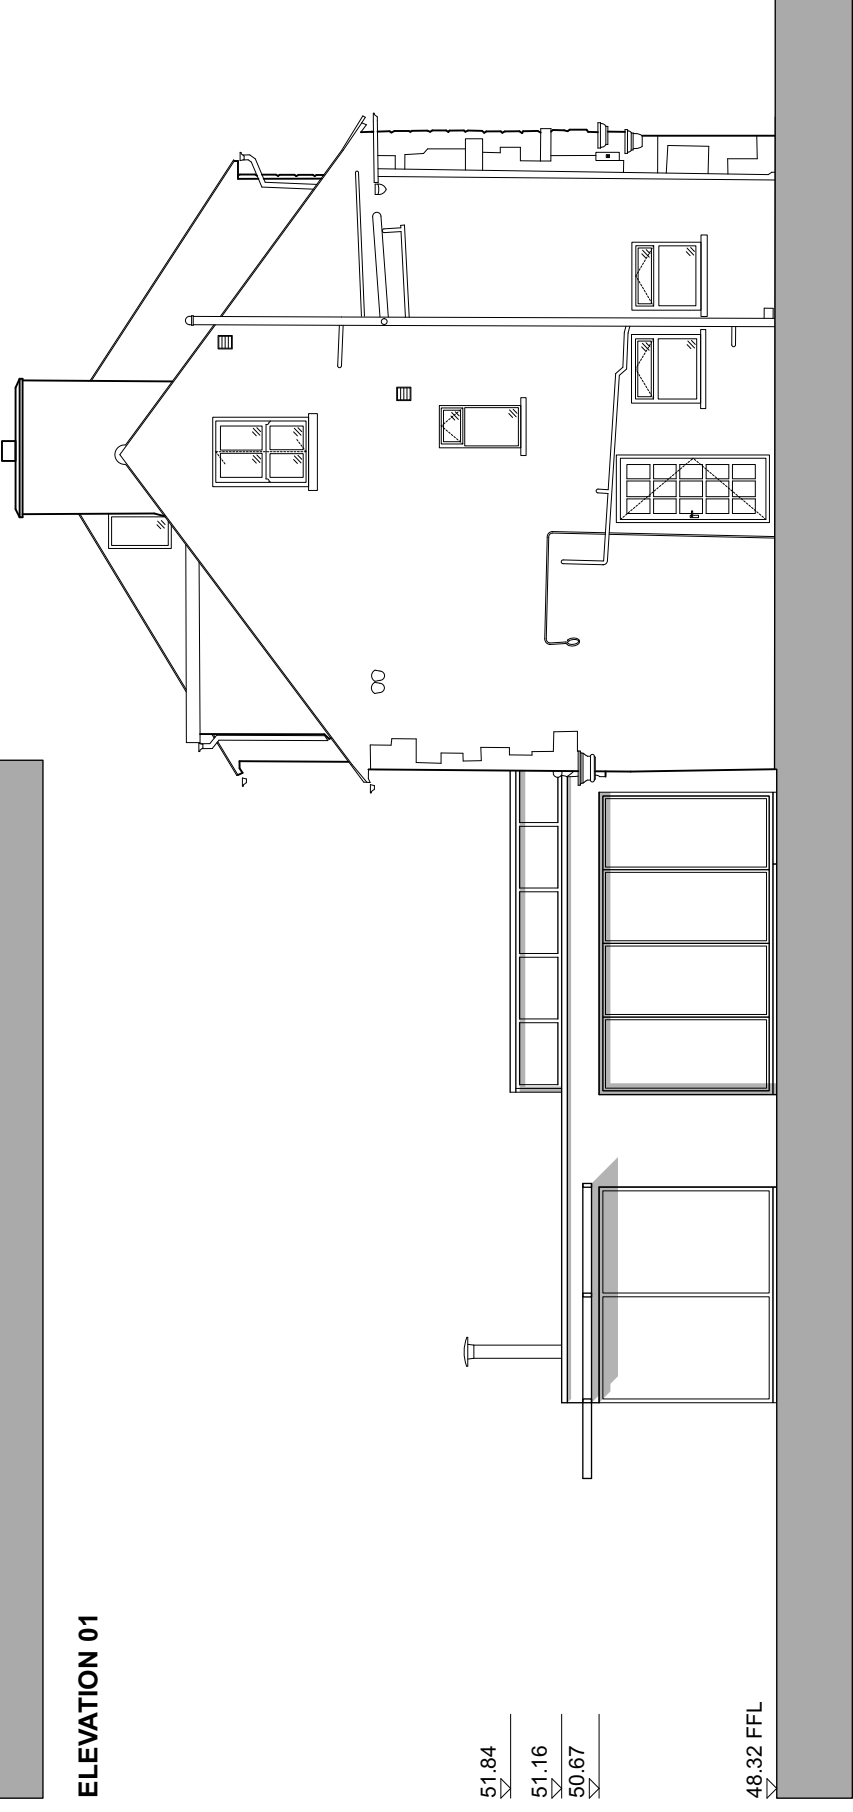

ELEVATION 02

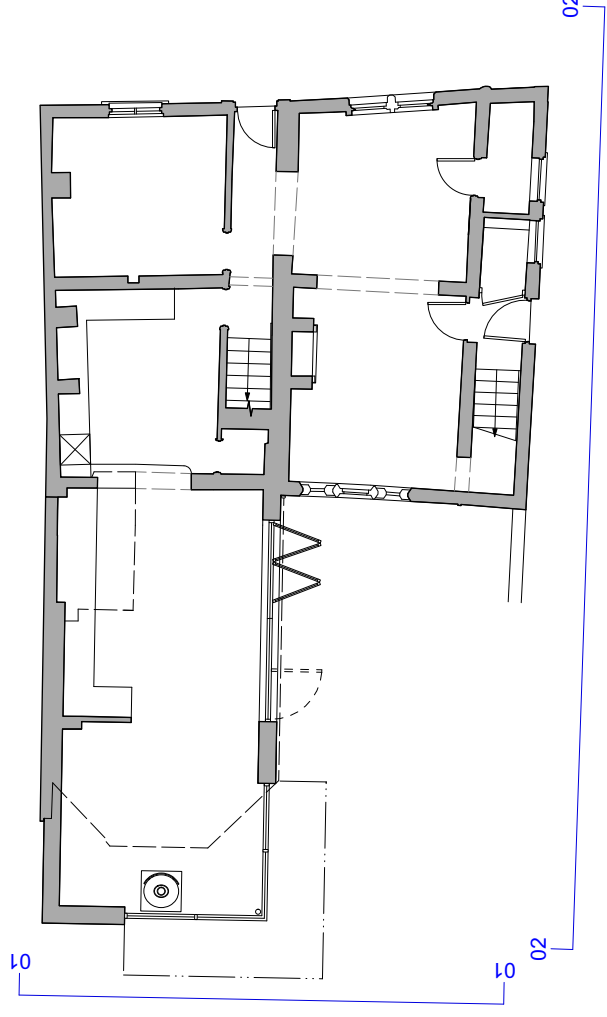

C.Cooper & M.Pooley

Bath House, Middlebridge Street, Romsey

Proposed Elevations

Revisions:

REV A: 17.06.21

- design of roof amended to ease impact on neighbouring property
- solar shading reduced to corner glazing only
- proposed flue amended

www.forge-ds.co.uk

Forge Design Studio
Cowesfield
Whiteparish
Salisbury
SP5 2RB

info@forge-ds.co.uk
studio 01794 885872



Status: For Planning

Drawn by: LM Date: June 2021

Checked by: MH Date: June 2021

Scale: 1:100 @ A3

Project no: 202018

Drawing no: PL012 Revision: A

Forge
Design Studio

Figured dimensions only are to be taken from this drawing. Do not scale from this drawing. All dimensions and setting out co-ordinates shall be checked on site prior to work commencing. Any discrepancies shall be reported to Forge Design Studio. Copyright © 2021 Forge Design Studio. All rights reserved. Copyright, Designs and Patents Act 1988, unless otherwise agreed in writing. All rights reserved.