



AREAS

BASEMENT = 32.67m²

GROUND FLOOR = 56.02m²

FIRST FLOOR = 48.36m²

SECOND FLOOR = 37.04m²

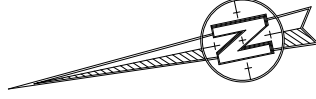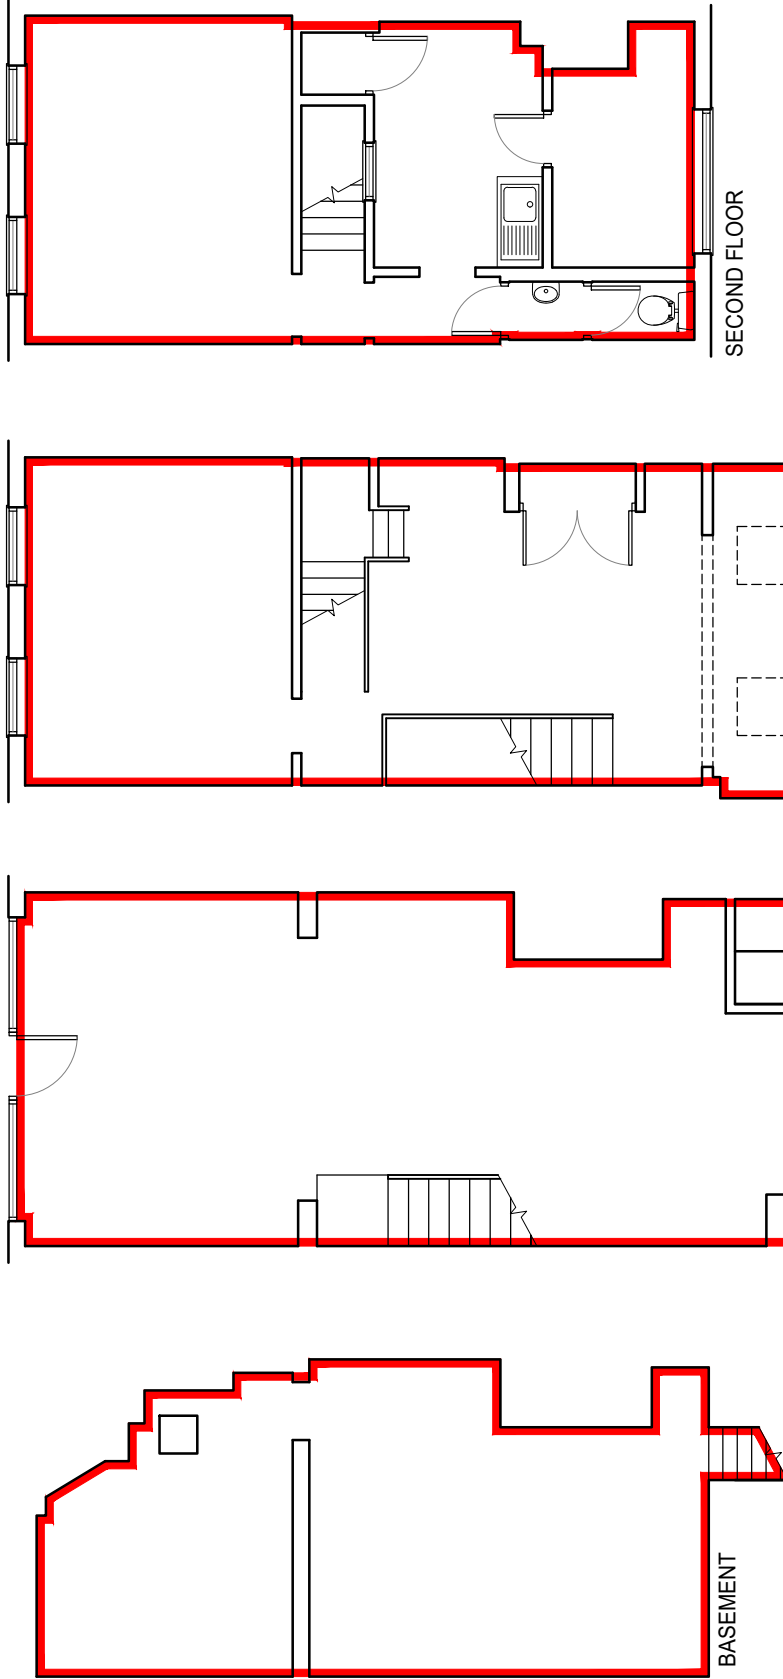


FIRST FLOOR


SECOND FLOOR

GROUND FLOOR

BASEMENT

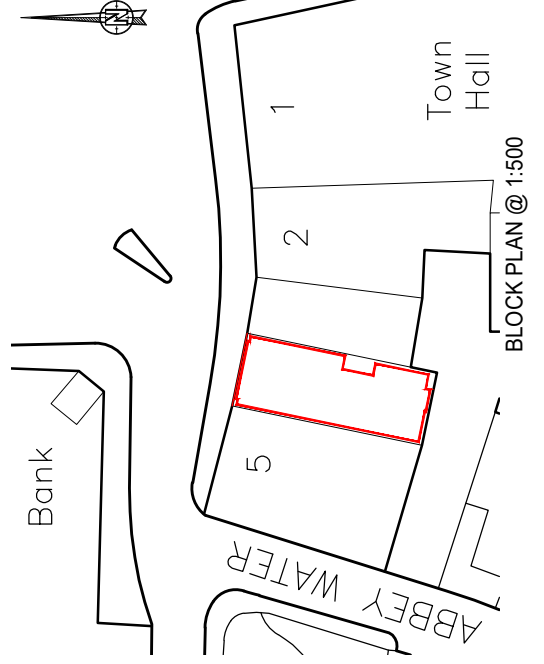

BLOCK PLAN @ 1:500

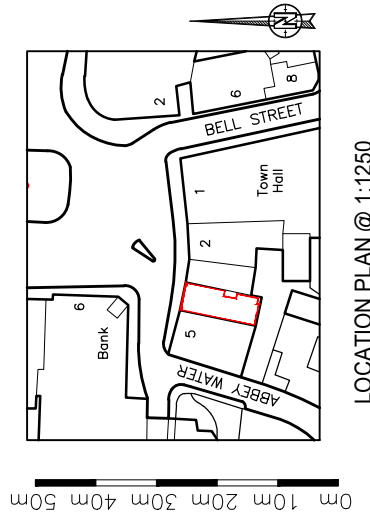

LOCATION PLAN @ 1:1250

Rev	Revision	By	Date

K NIGHT ARCHITECTURAL KAD DESIGN
 K.A.D. Ltd
 Ground Floor Suite
 94 Richmond Court
 10000 Southsea
 Southampton
 SO31 1BA
 T: 01489 660194
 E: info@knightkad.co.uk
 W: www.knightkad.co.uk

Client: **MARC RANDALL**

Project: **4 MARKET PLACE
ROMSEY
SO51 8NB**

Drawing: **CHANGE OF USE**

Scale: **1:100@A4** Date: **OCT 2018**

Project no.	Sequential	Block/Floor	Detail	Rev
KAD	01	A	LP	A