


**ELEVATION PLAN FOR FENCING PANEL**

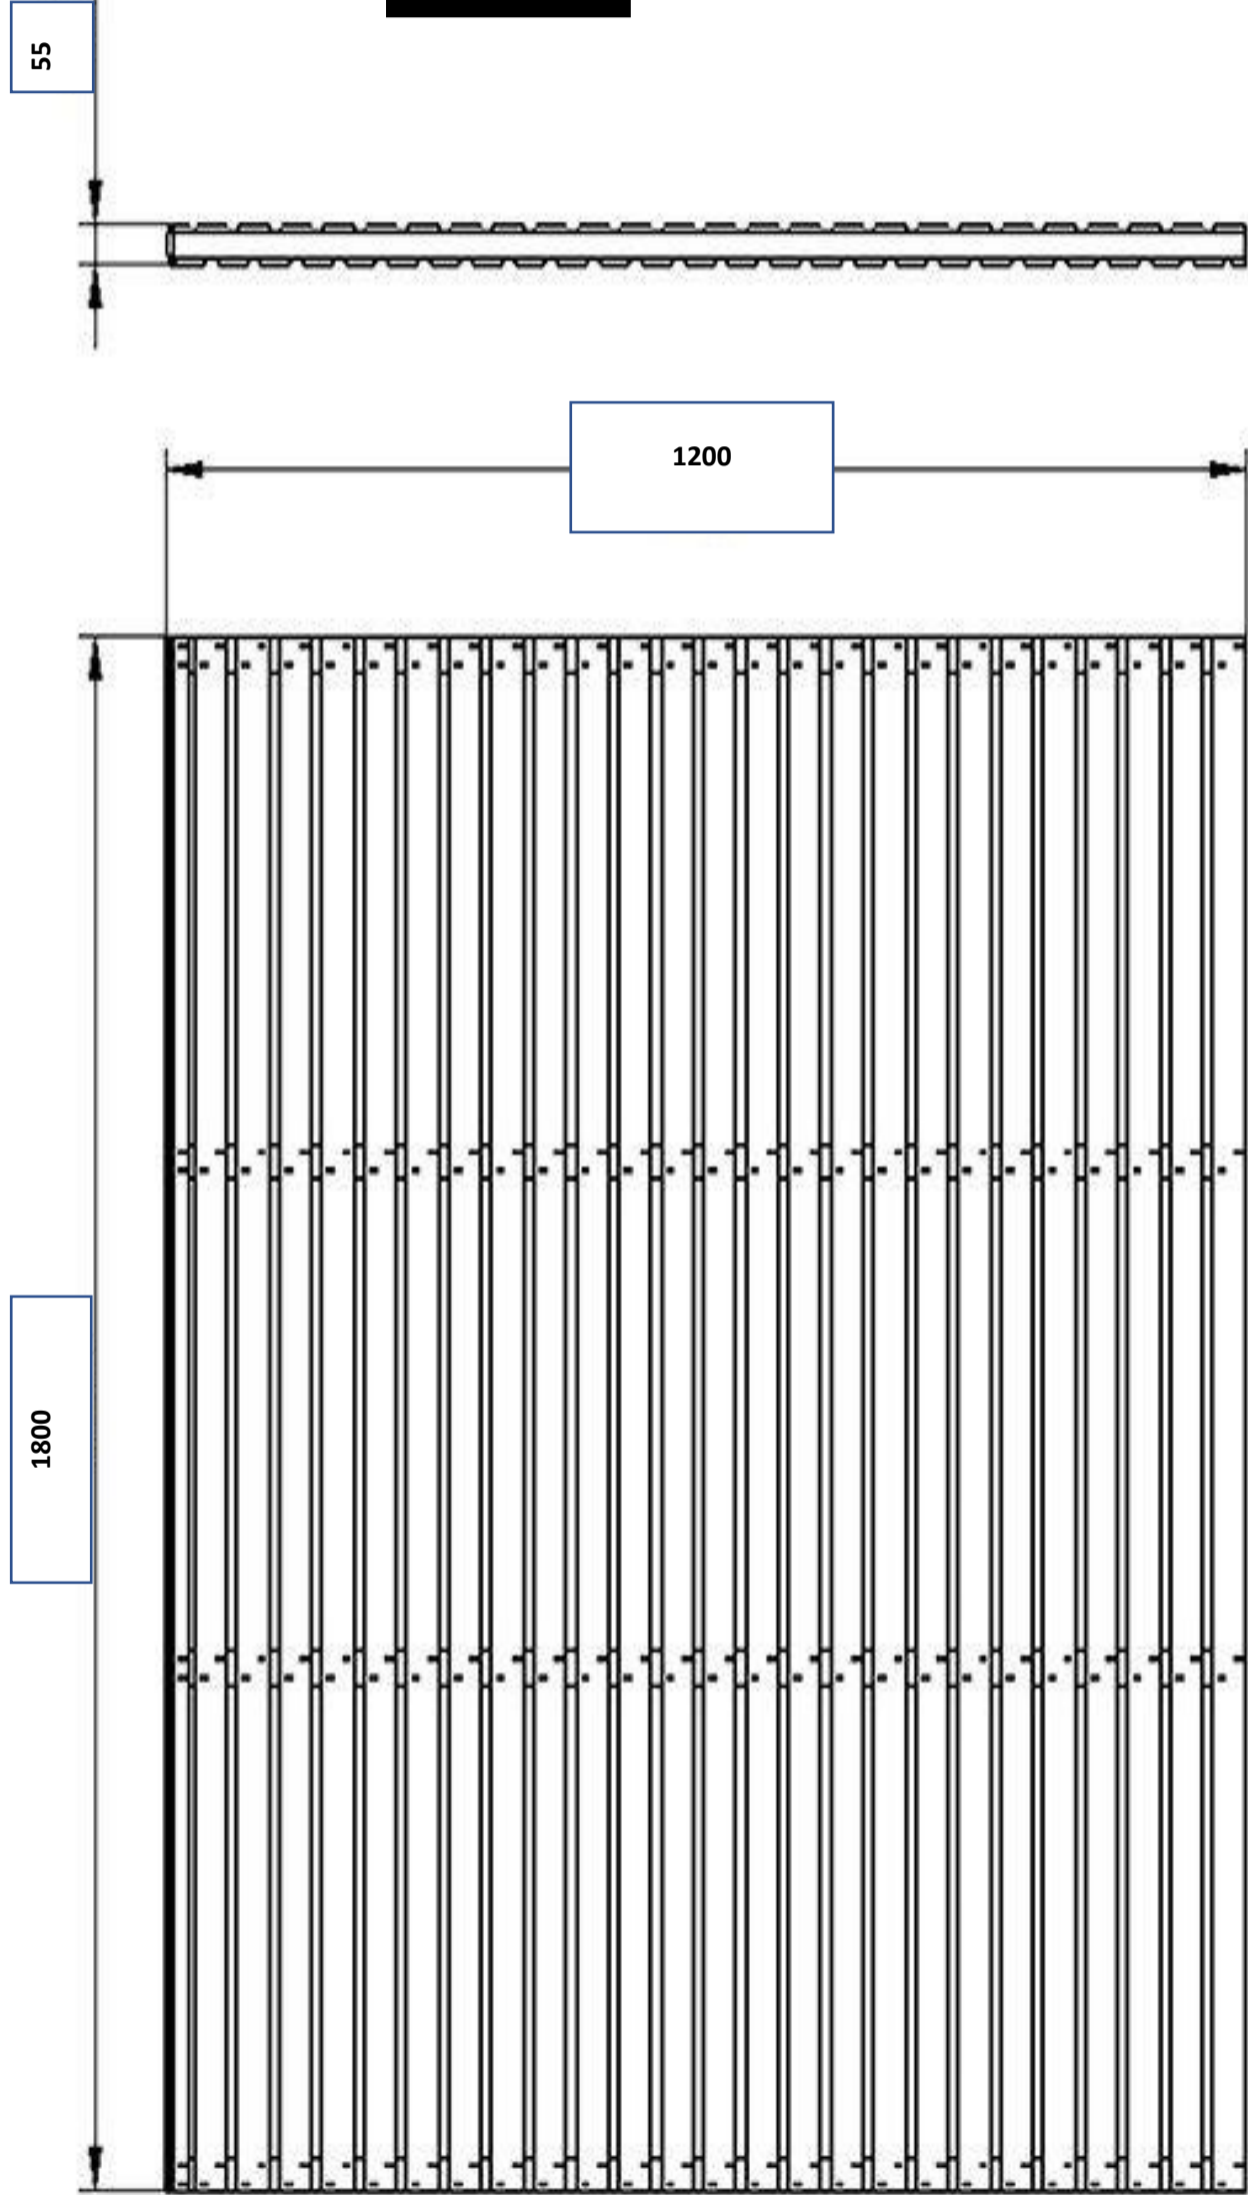

Scale  
1:100

All measurements are in millimetres