


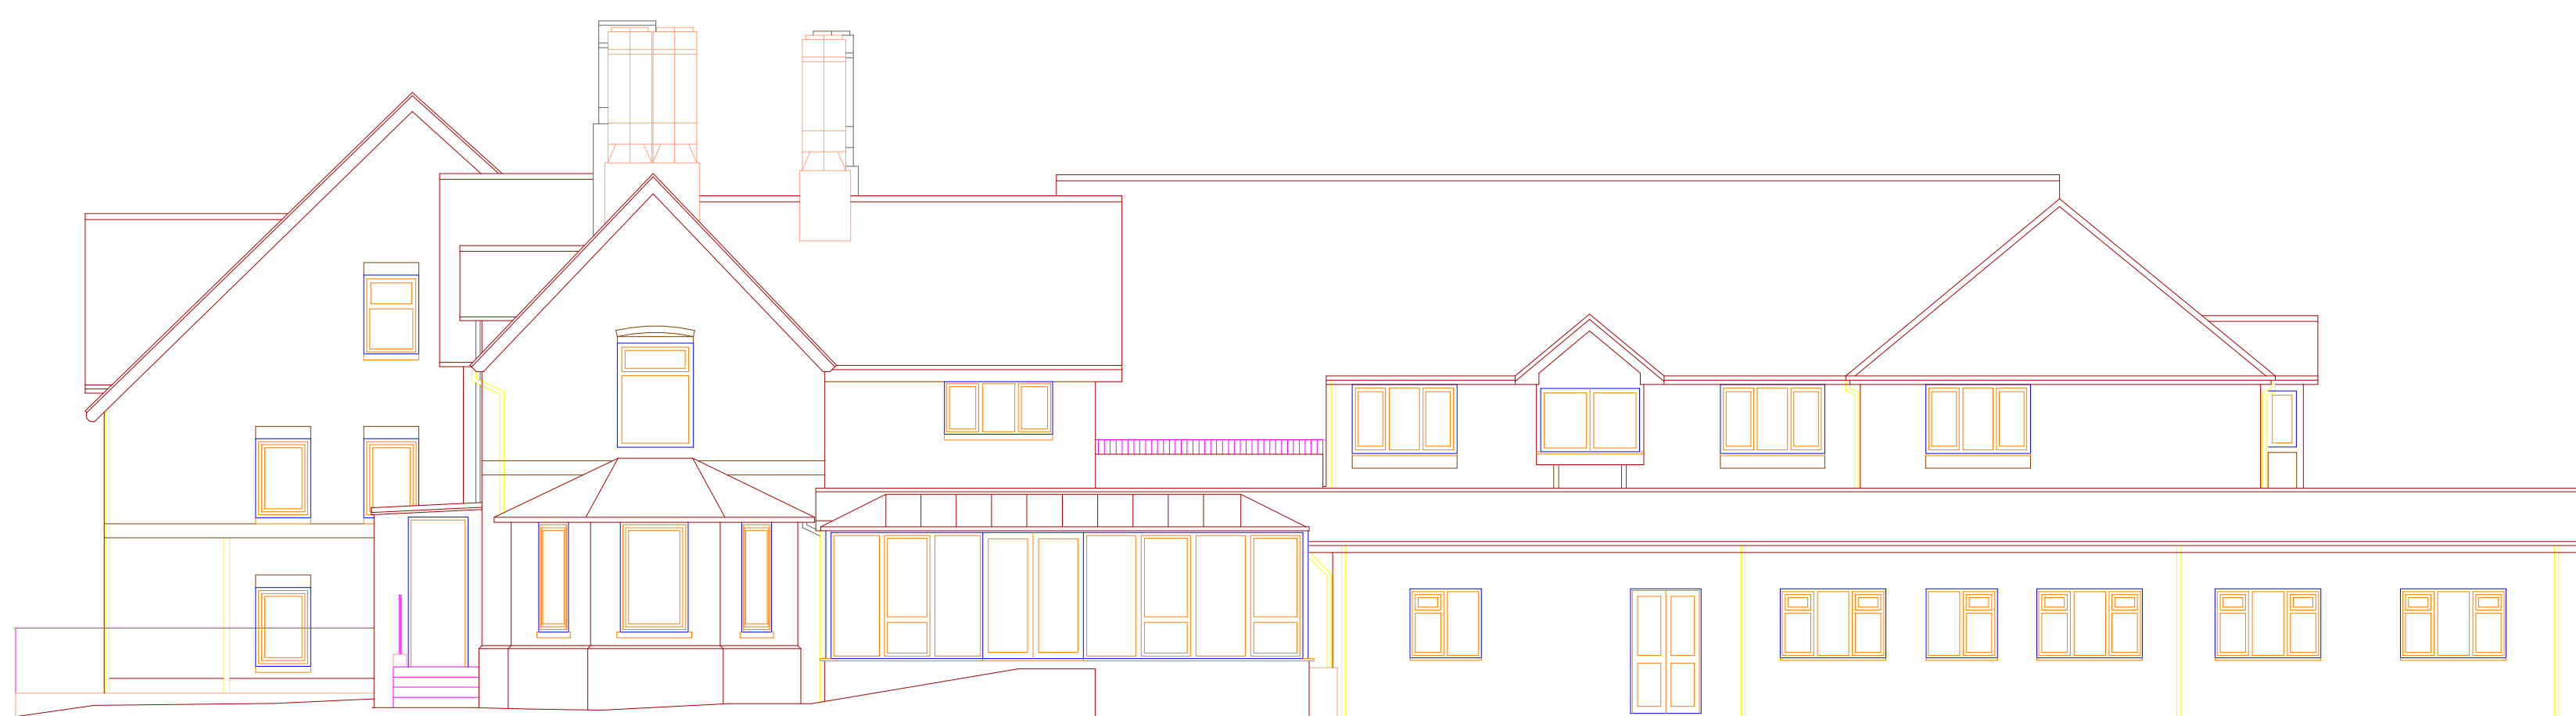


NORTH
ELEVATION




EAST
ELEVATION



SOUTH
ELEVATION

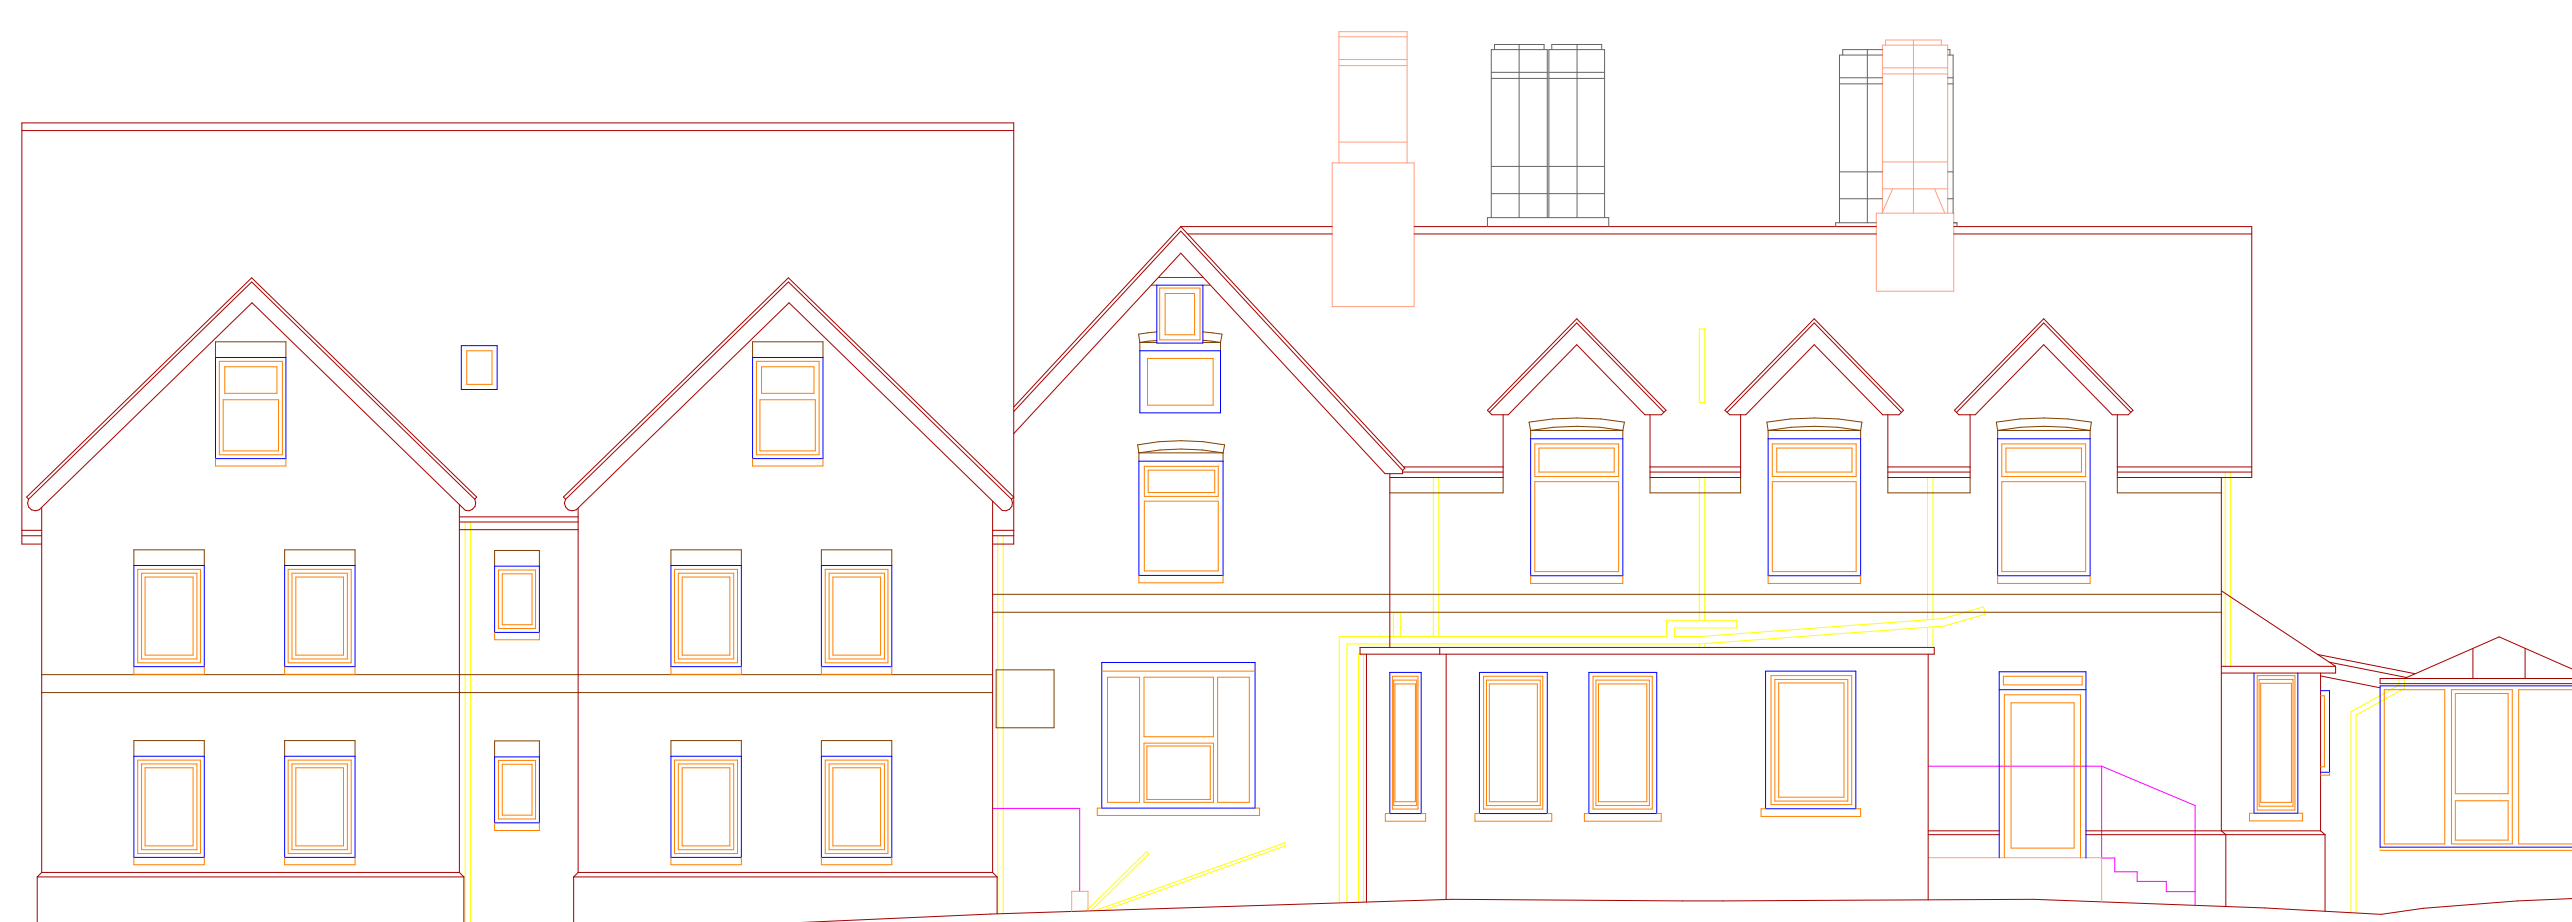

WEST
ELEVATION

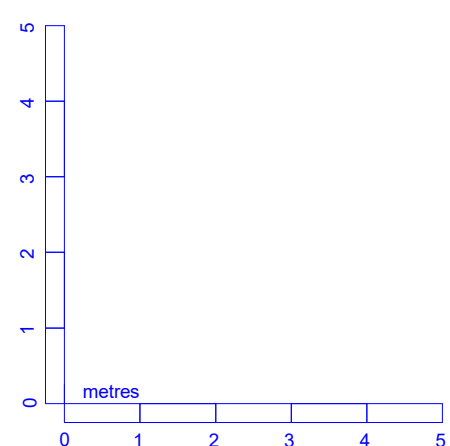

**P. STUBBINGTON
LAND SURVEYS LTD**

THE HEAD
DURLEY BROOK ROAD
DURLEY
SOUTHAMPTON
HAMPSHIRE
SO32 2AR
TEL - 023 866 1876
MOBILE -
87973 348145
EMAIL -
PAUL@PLSURVEYS.COM

CONTRACT - OAKLANDS CARE HOME,
LOWER COMMON ROAD,
WEST WELFORD
TITLE - ELEVATIONS
SCALE - 1:100 @A1
DRAWING NO. 6911/02
DATE - JANUARY 2018
SURVEYOR - PS