




House 2 - Ground Floor Plan  
1 : 100

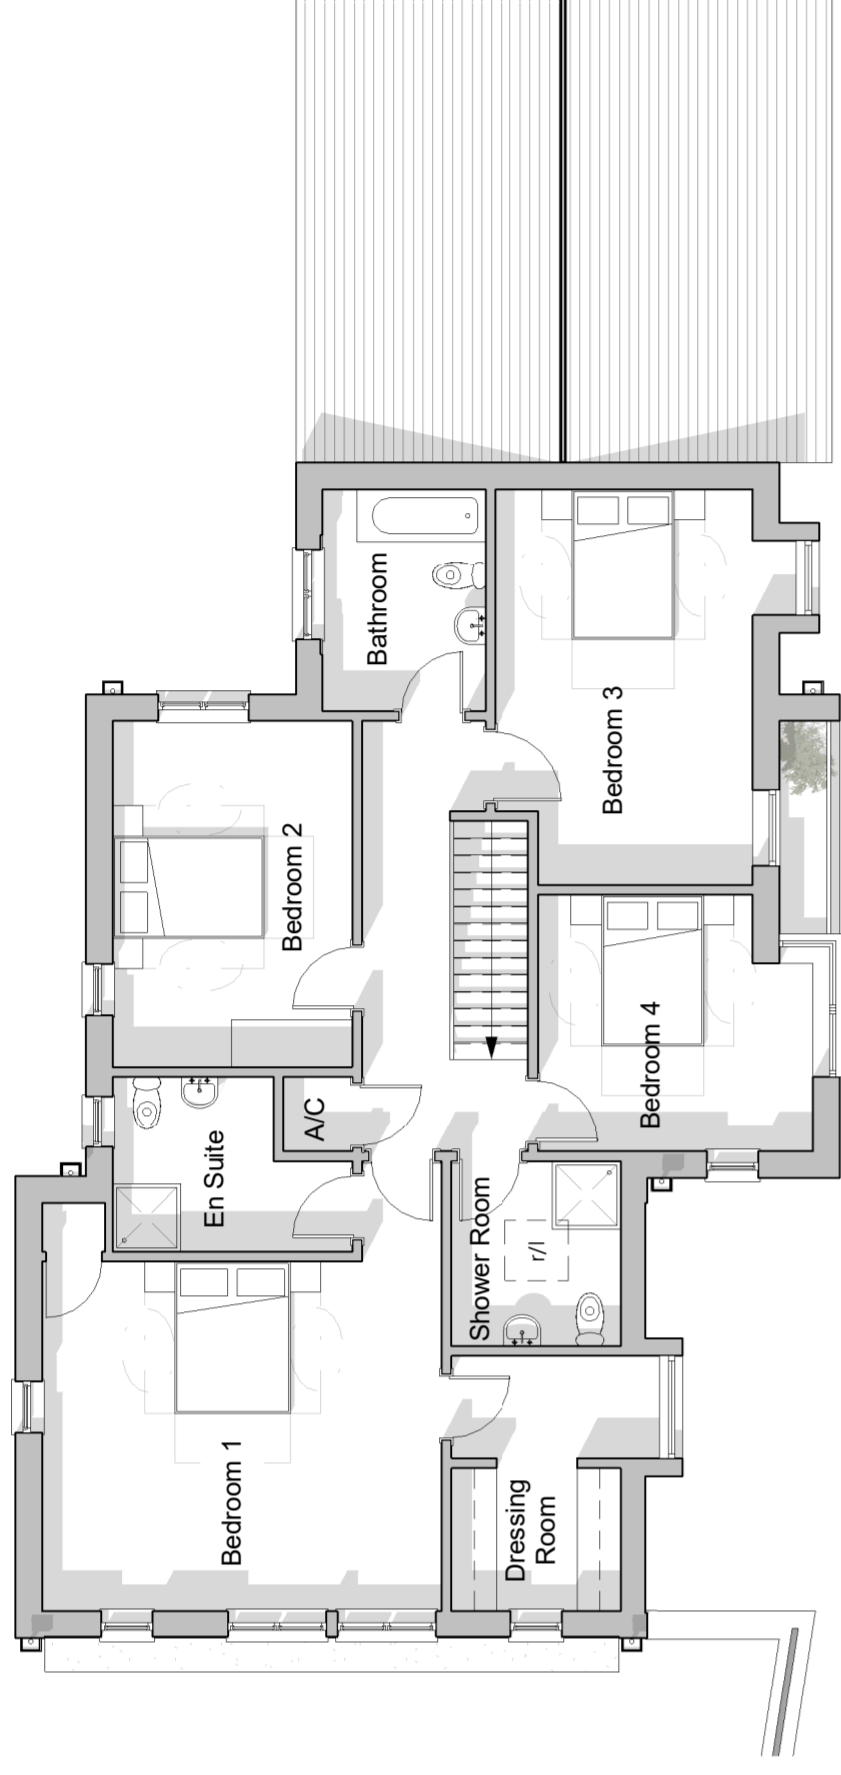


House 2 - First Floor Plan  
1 : 100

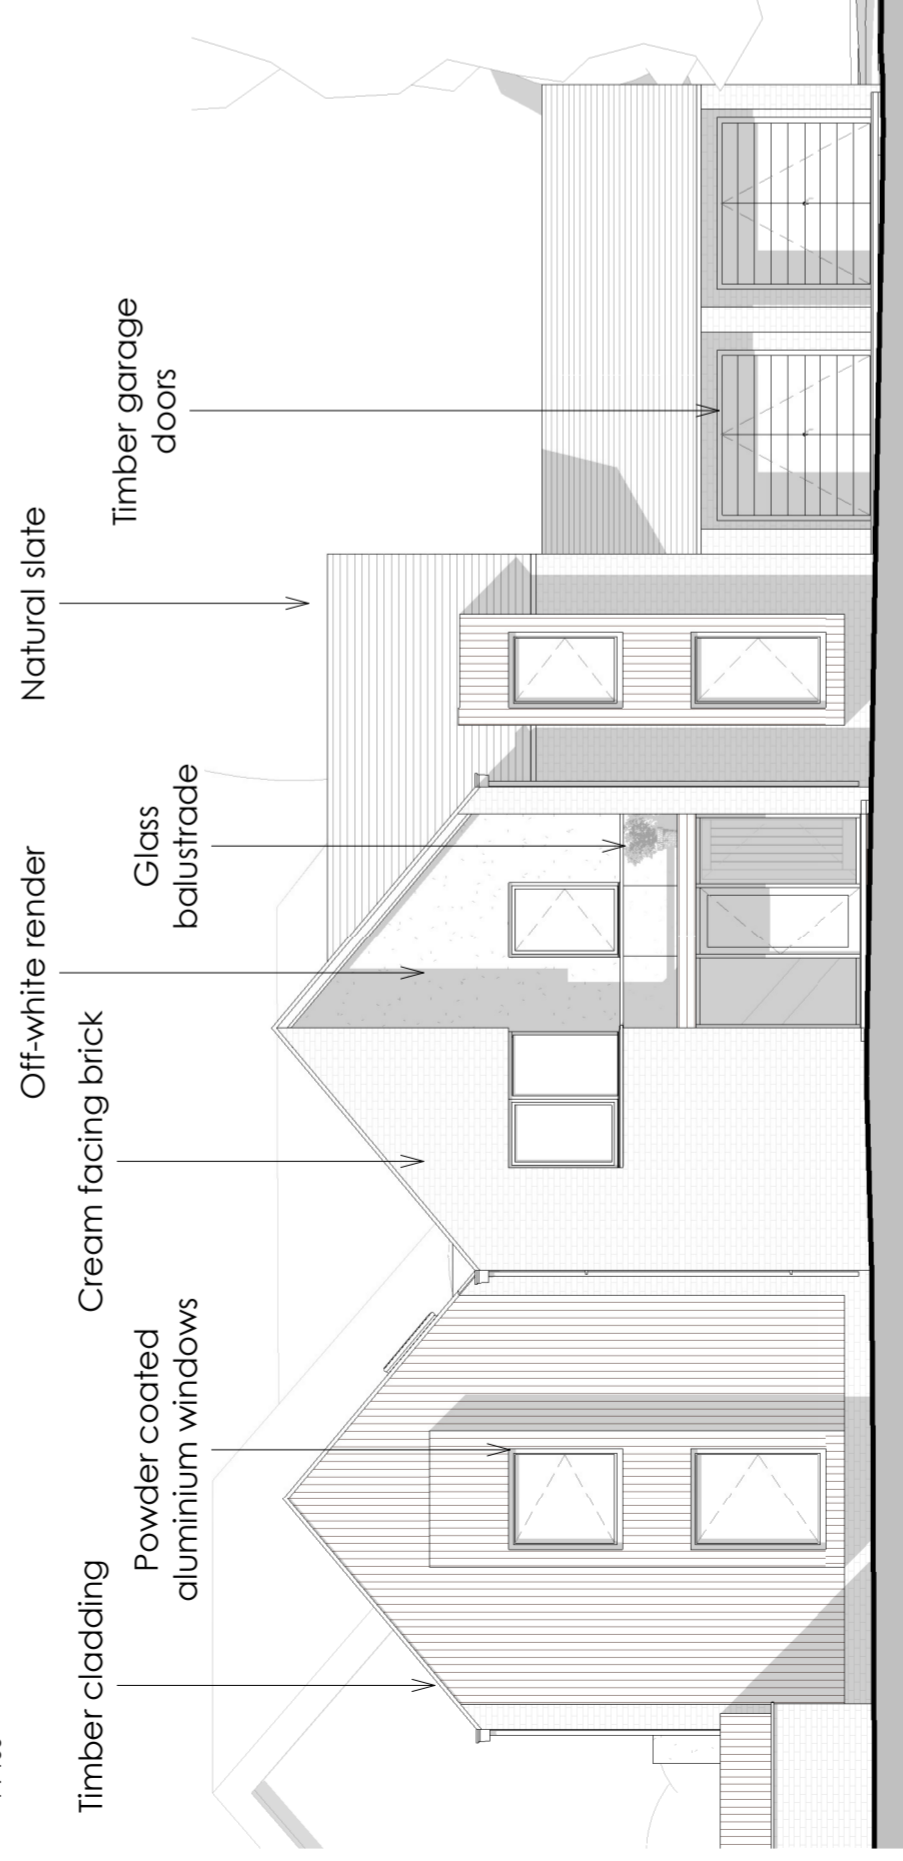


House 2 - North East Elevation  
1 : 100

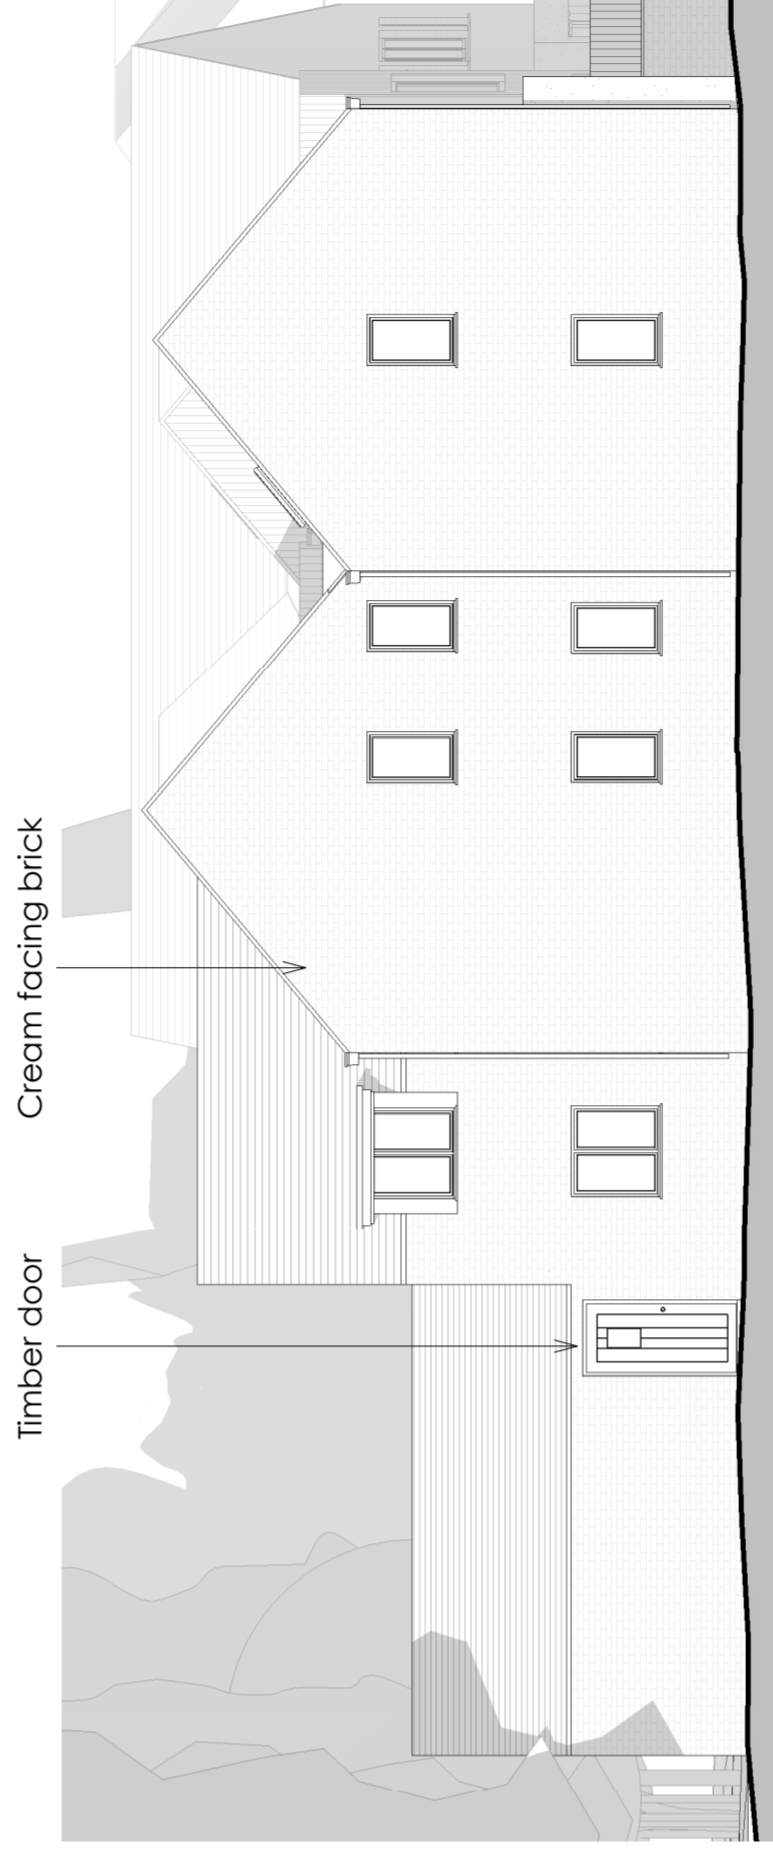

House 2 - South West Elevation  
1 : 100

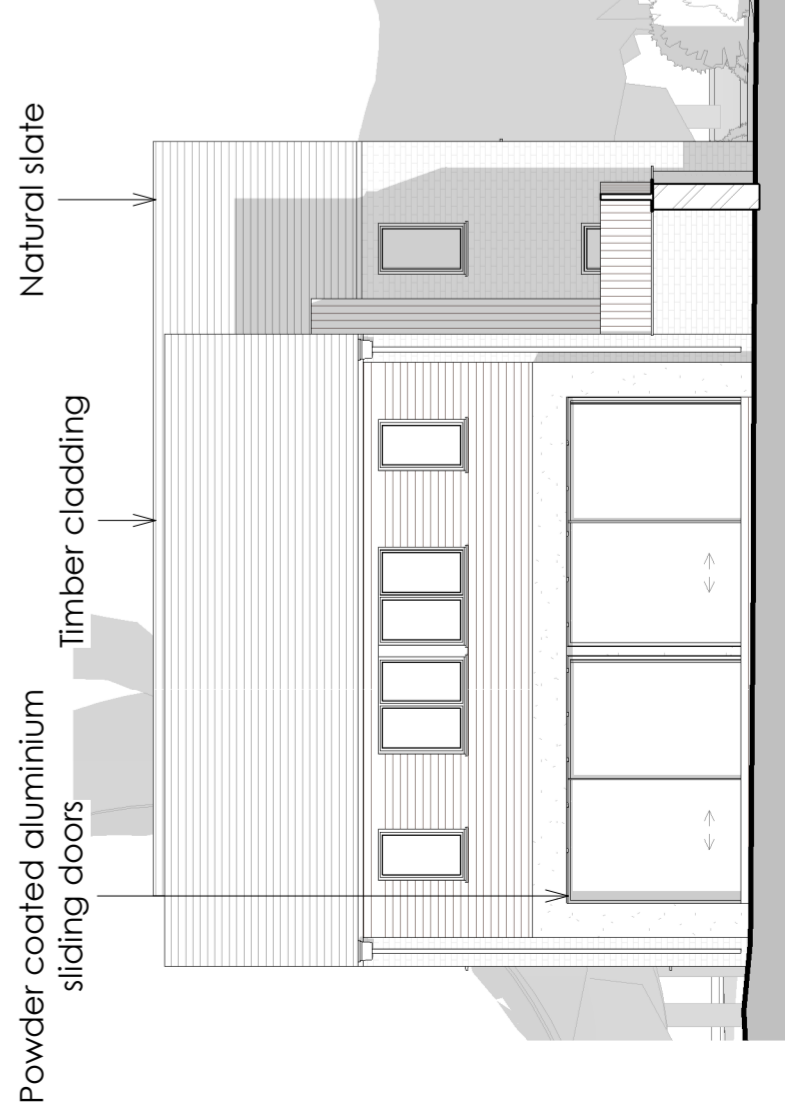


House 2 - South East Elevation  
1 : 100

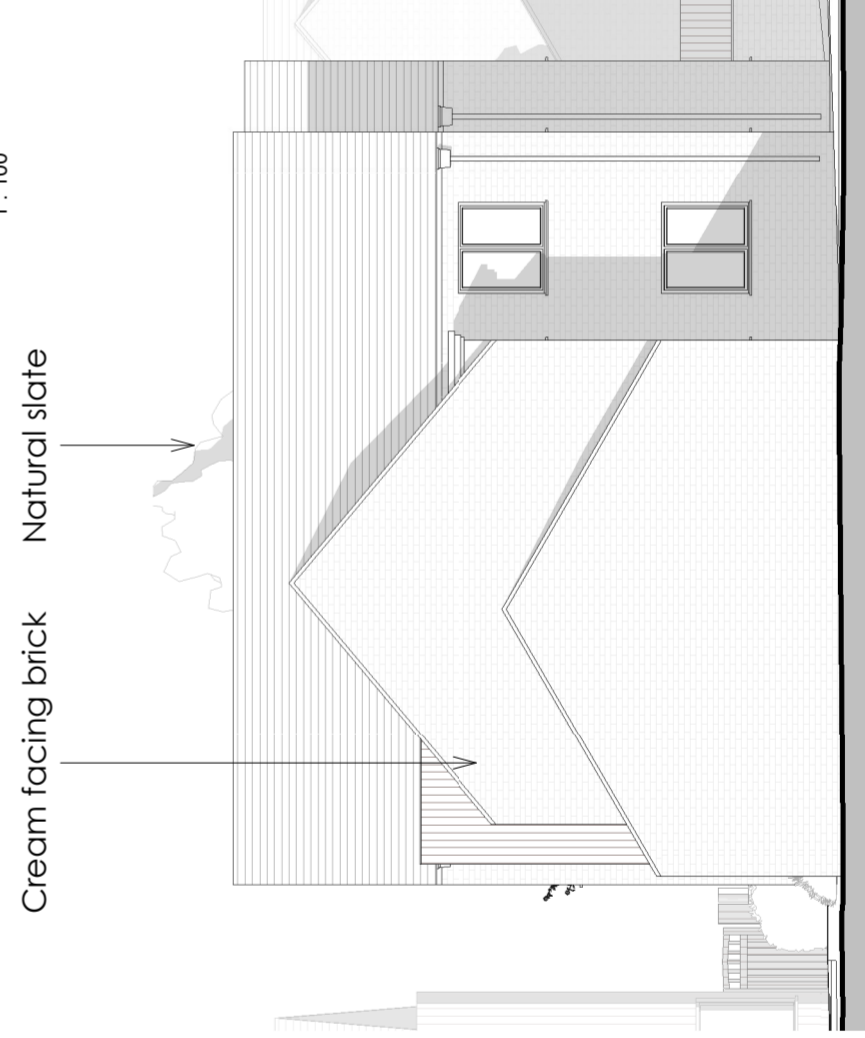

House 2 - North West Elevation  
1 : 100



House 2, View from Entrance

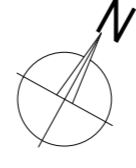

**Crafted**  
architects

410 The Grange, Romsey Road, Michelmersh, Romsey, SO51 0AE 01794 403311 julia@craftedarchitects.co.uk

Rev.	Description	Date

date Dec 2018  
project Oaklands,  
Lower Common Road,  
West Wellow SO51 4BT

job 1820

dwg D-220 rev.

client Dell Court Ltd.  
drawing House 2 - Plans and Elevations as  
Proposed

RIBA #

This drawing is copyright of Crafted Architects Ltd.