

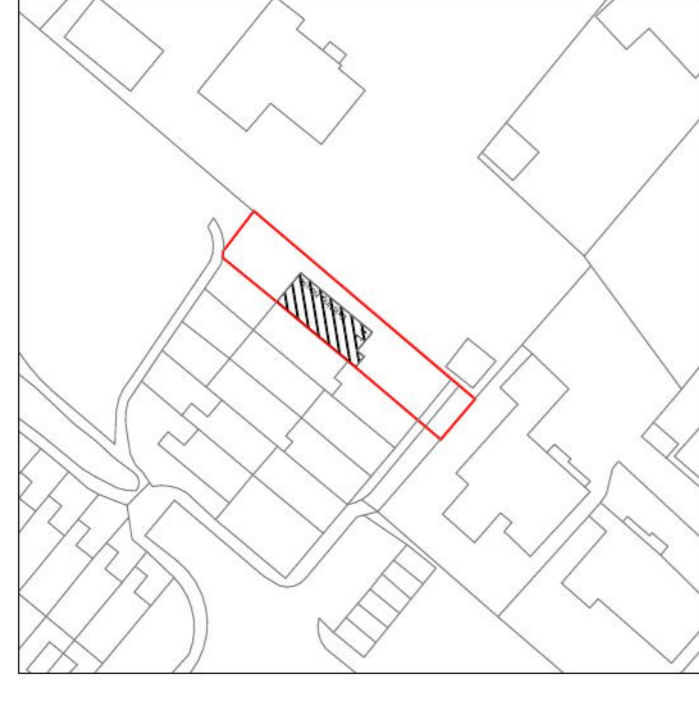


**GENERAL NOTES :**


This drawing is for planning purposes only.  
Use figured dimensions only, exact measurements should be taken onsite.

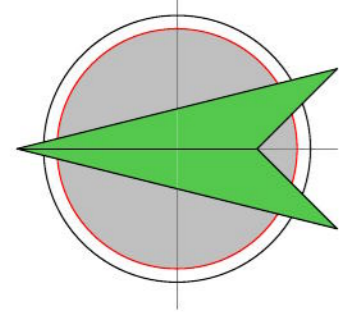

ordnance survey plan (1:1000)

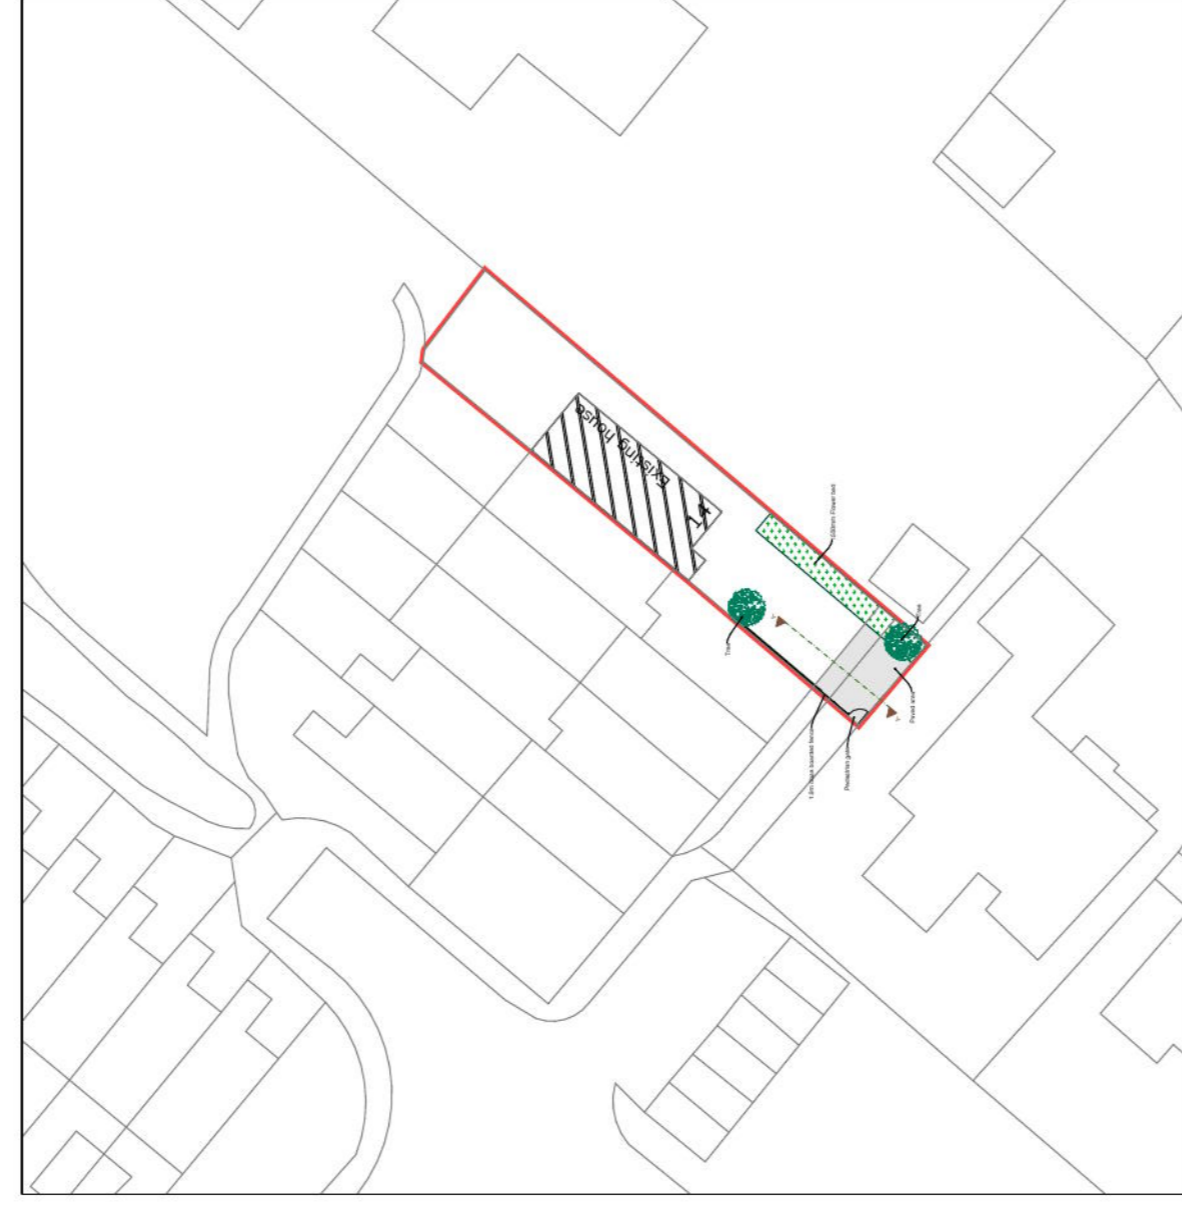

block plan (1:500)

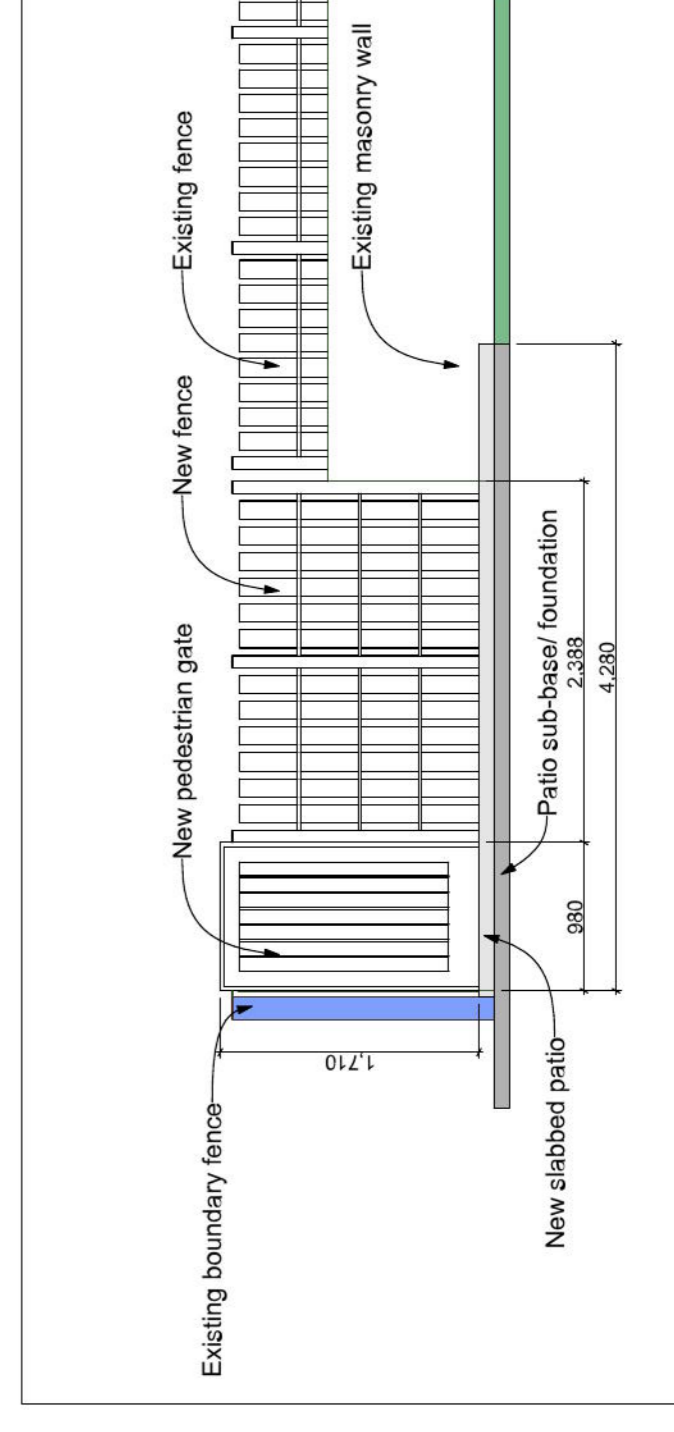

Proposed Section A

1:50