


west elevation
1:100

north elevation

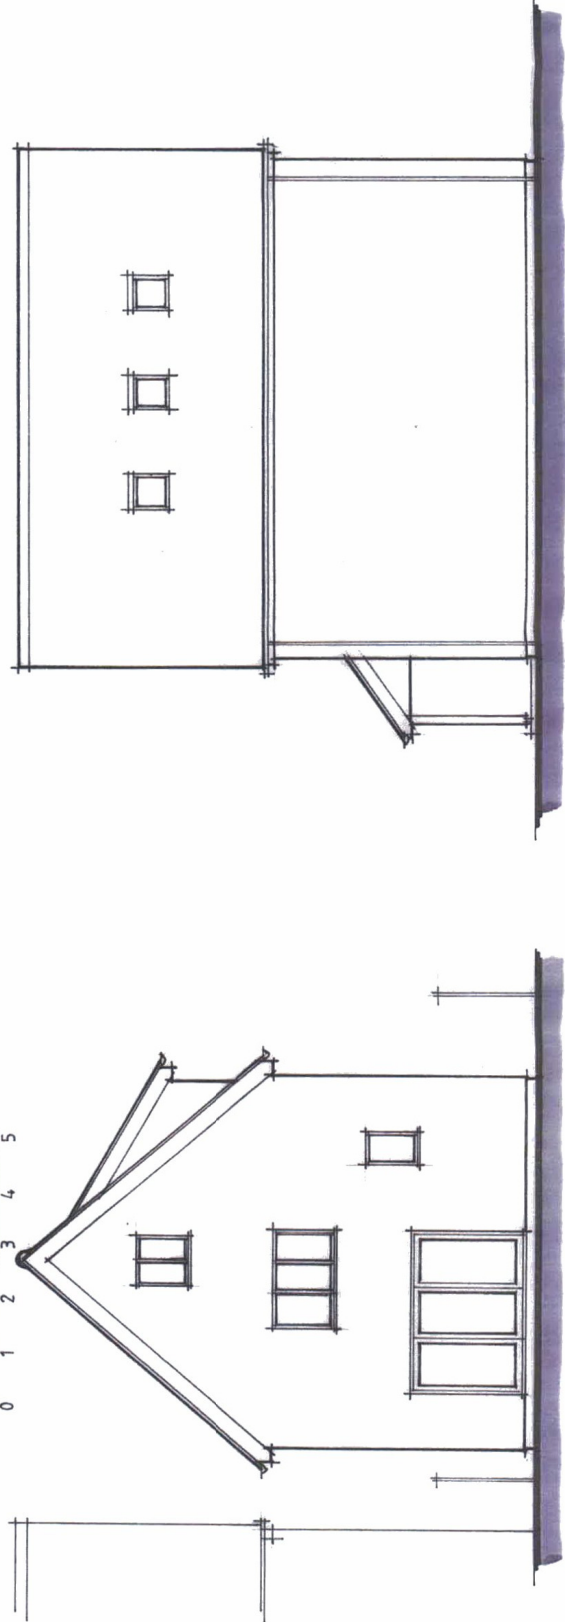

east elevation

south elevation

MATHEWSON WATERS ARCHITECTS
 elevations
 B - 27.07.16 - 18 NESTOR CLOSE - LAYOUT AMENDED
 PROJECT
 The Old Surgery
 Crowle Road, Lambourn
 Berkshire, RG17 6NR
 01235 520020
 enquiries@matthewson-waters.co.uk
 www.matthewson-waters.co.uk
 15/12/05 B
 © Crown Copyright 2005
 Ordnance Survey