



01 Proposed vision splays 1:250

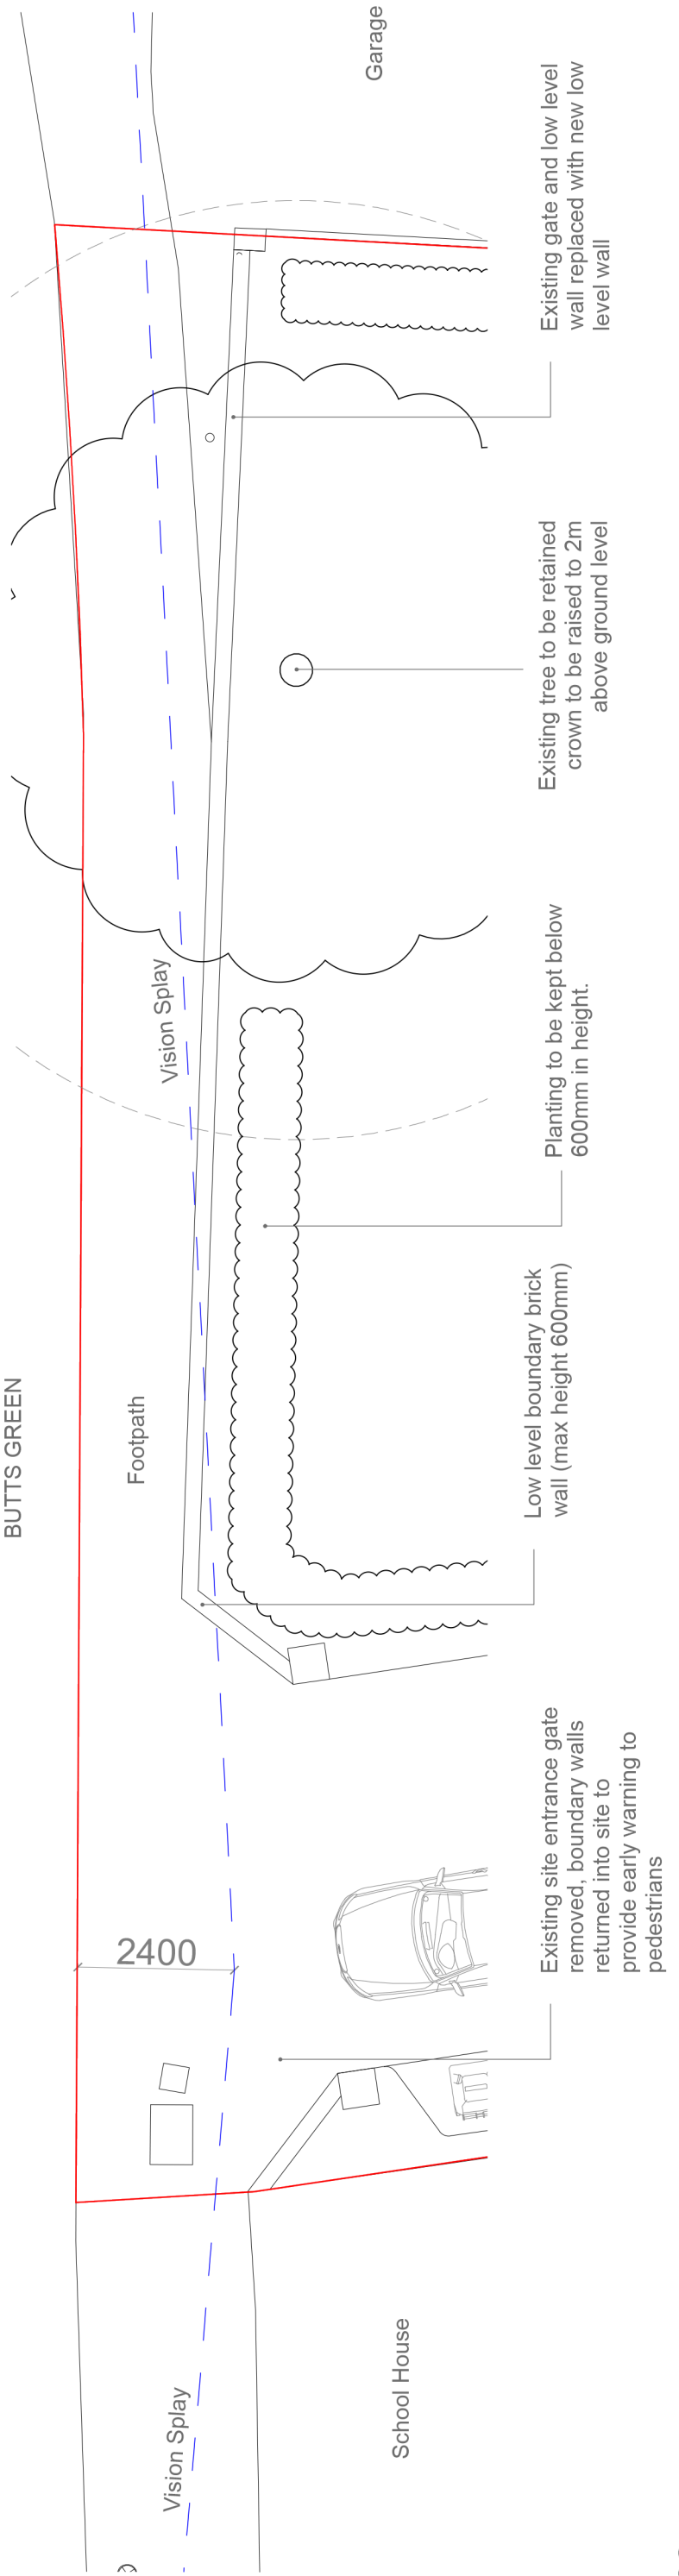

02 Proposed Access 1:100

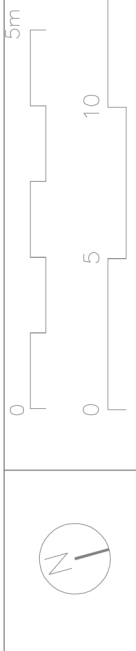

NOTE: This drawing is to be scaled for planning purposes only

Drawing:	Proposed Site Access	Dwg No:	19-006-D-08	Client:	Mr M Blackledge
Scale:	As Shown	Project:	Erlcombe, Lockerley	Address:	Erlcombe, Butts Green, Lockerley, Romsey, SO51 0JG
Date:	10/07/2021	Status:	Planning	enquiries.amdesign@gmail.com	

