


Revision _____ Date _____

VAWARD		Greenwood Cottage Church Road Swanmore Southampton SO32 2PA T 01489 894 300 M 07811 393 434 e-mail vawardplanning.co.uk	
planning & design		Scale 1:500	Drawn VAW
Client	Zelda Investments Ltd	Date 28.08.21	Checked
Project	Land adj The Hedges, Chapel Lane Timsbury	Drawing No P130	Revision
Drawing Title Site Layout Landscaping 2nd application		This drawing is copyright of the designer & must not be reproduced without permission. Any discrepancies should be reported to the designer	

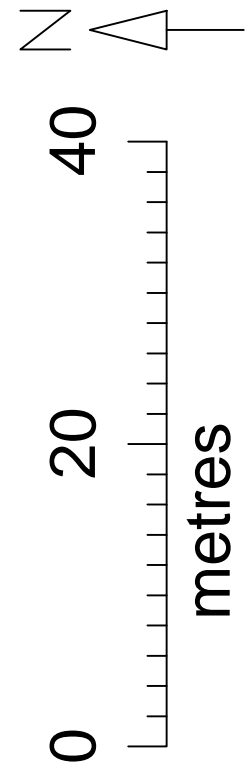

Site Layout Landscaping scale 1:500