

© This drawing is copyright. It is sent to you in confidence and must not be reproduced or disclosed to third parties without our prior permission.




Do not scale from this drawing, other than for Local Authority Planning purposes.

This drawing is to be read in conjunction with all relevant consultants, specialist manufacturers drawings and specifications.

Any discrepancies in dimensions or details on or between these drawings should be drawn to our attention.

All dimensions are in millimetres unless noted otherwise.

Any surveyed information incorporated within this drawing cannot be guaranteed as accurate unless confirmed by fixed dimension.

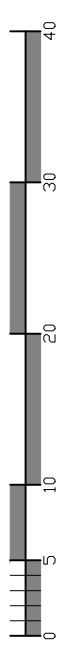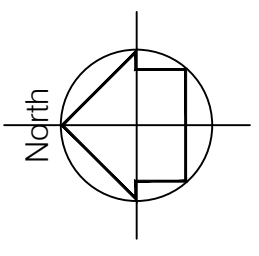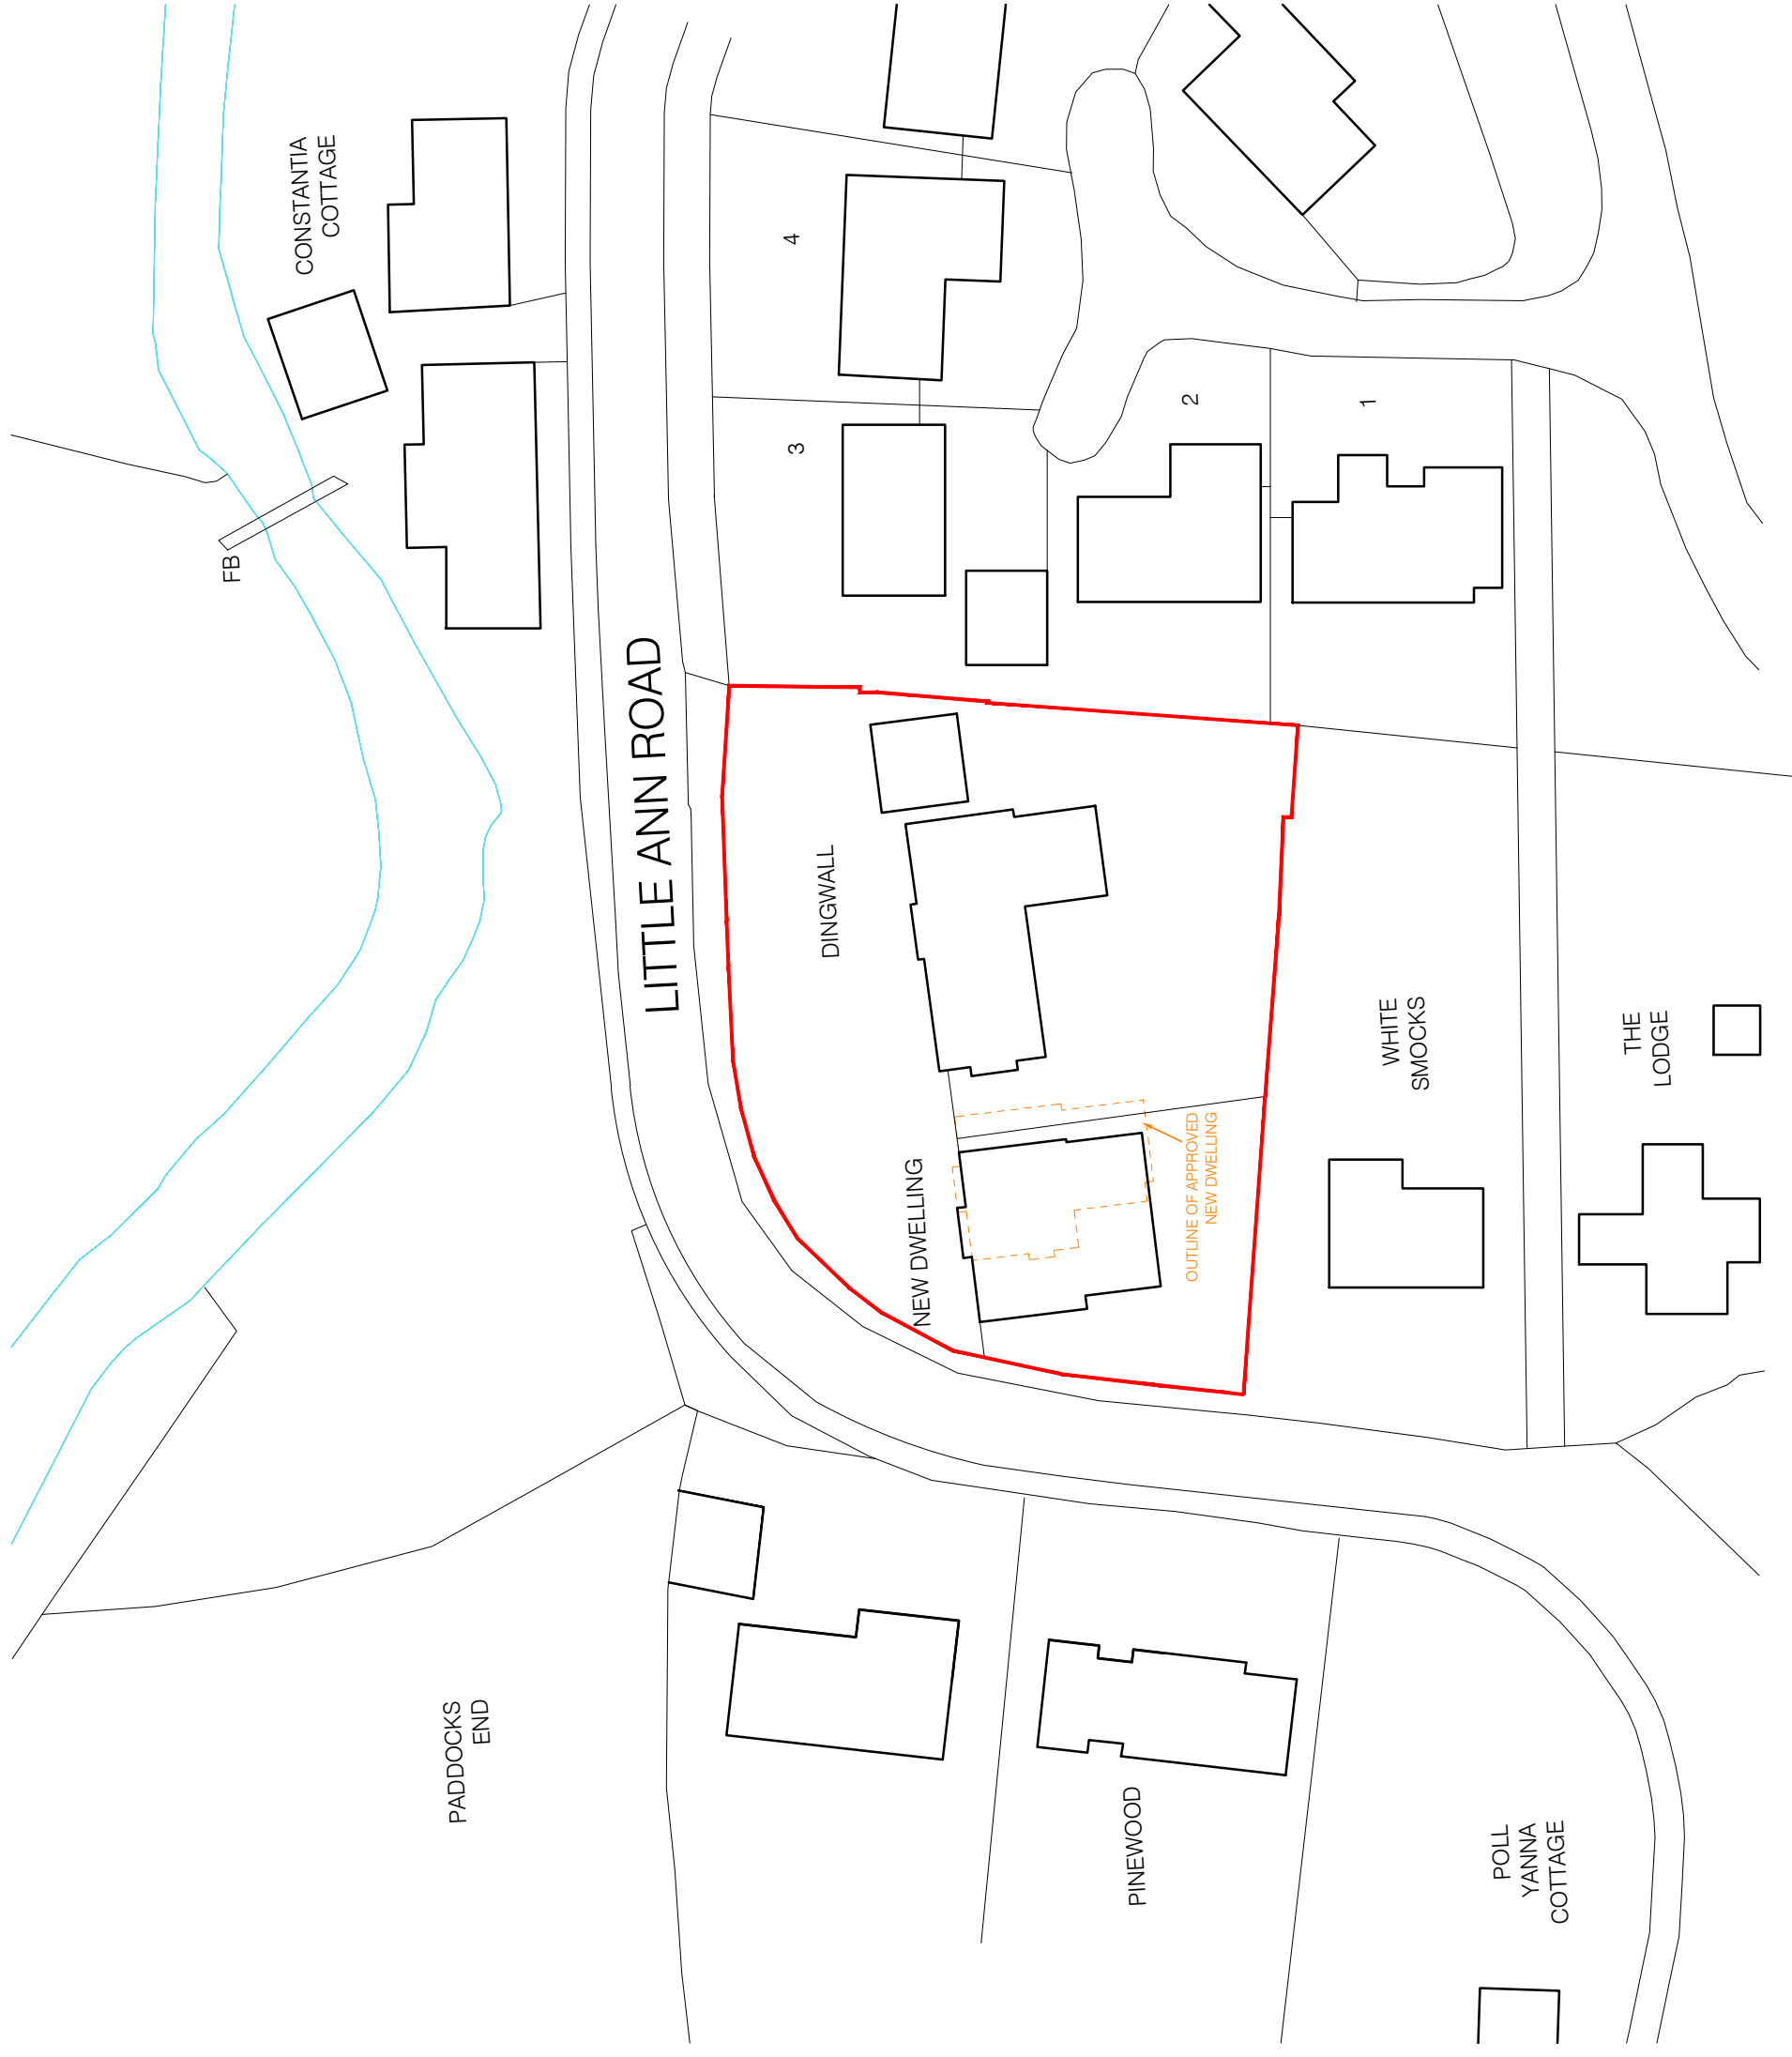

REV	DATE	DESCRIPTION	INITIAL	CHECKED
PLANNING				



harding rose architects

CLIENT
MR AND MRS PEARCE

PROJECT
Land adjacent to Dingwall, Little Ann, Nr. Andover
Hants, SP11 7NW

TITLE
Block Plan

SCALE	DATE	PROJECT NO.
1:500 @A3	07.01.19	
DRAWN		
AC	18.722	B.201