



0 2 4 6 8 10m
Scale -1:100

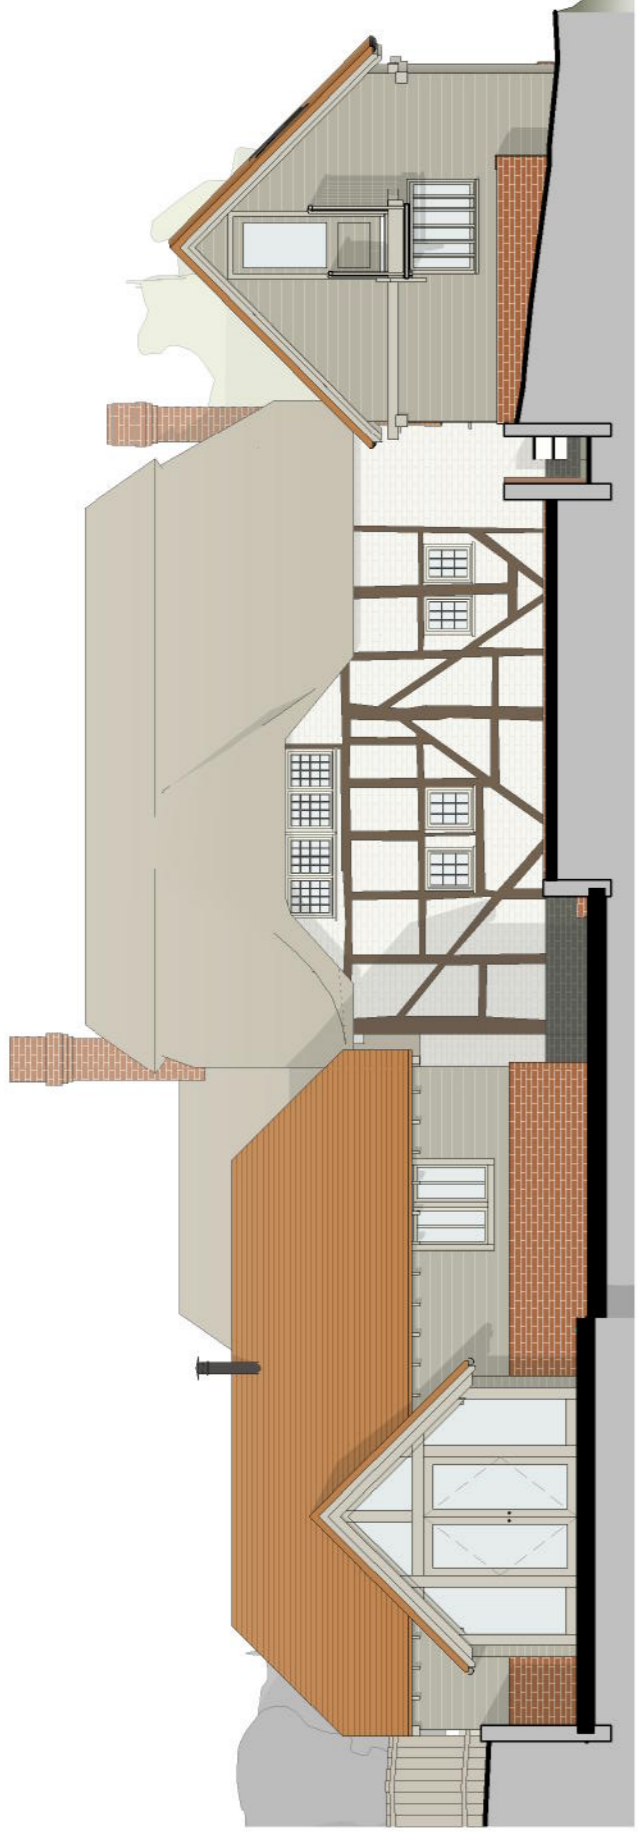

South Elevation as Proposed
1:100




North Elevation as Proposed
1:100

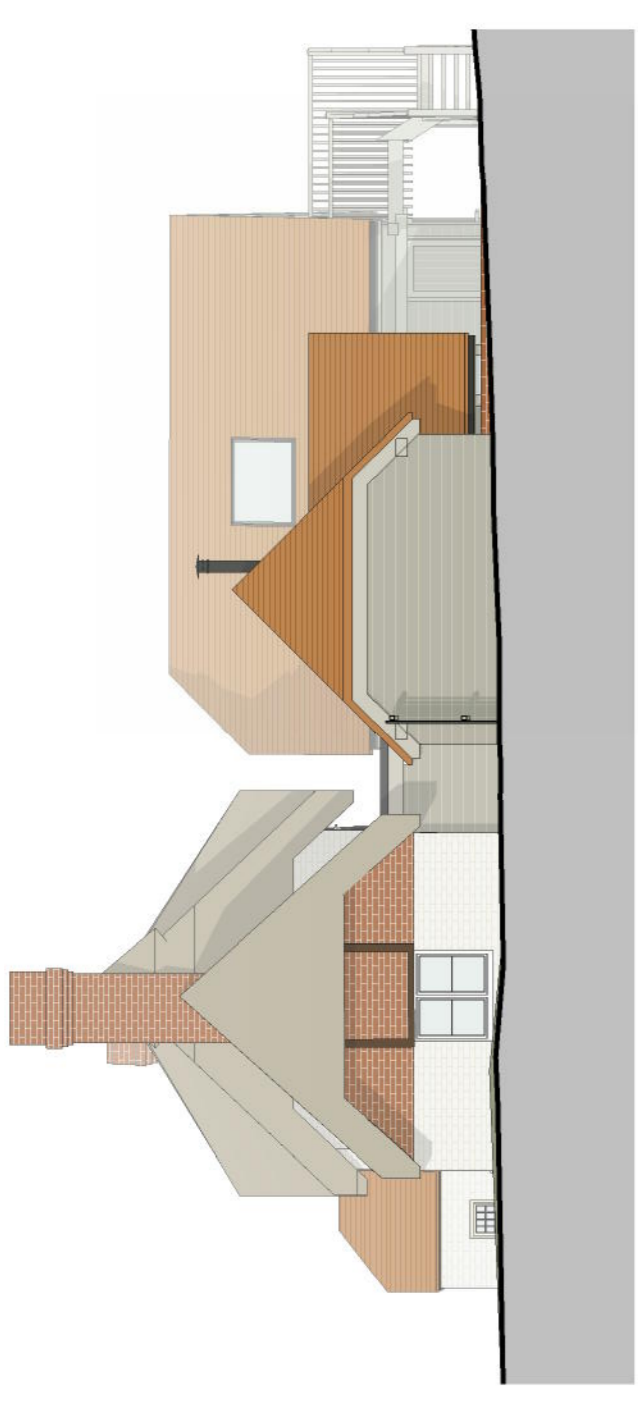


East Elevation as Proposed
1:100



West Elevation as Proposed
1:100

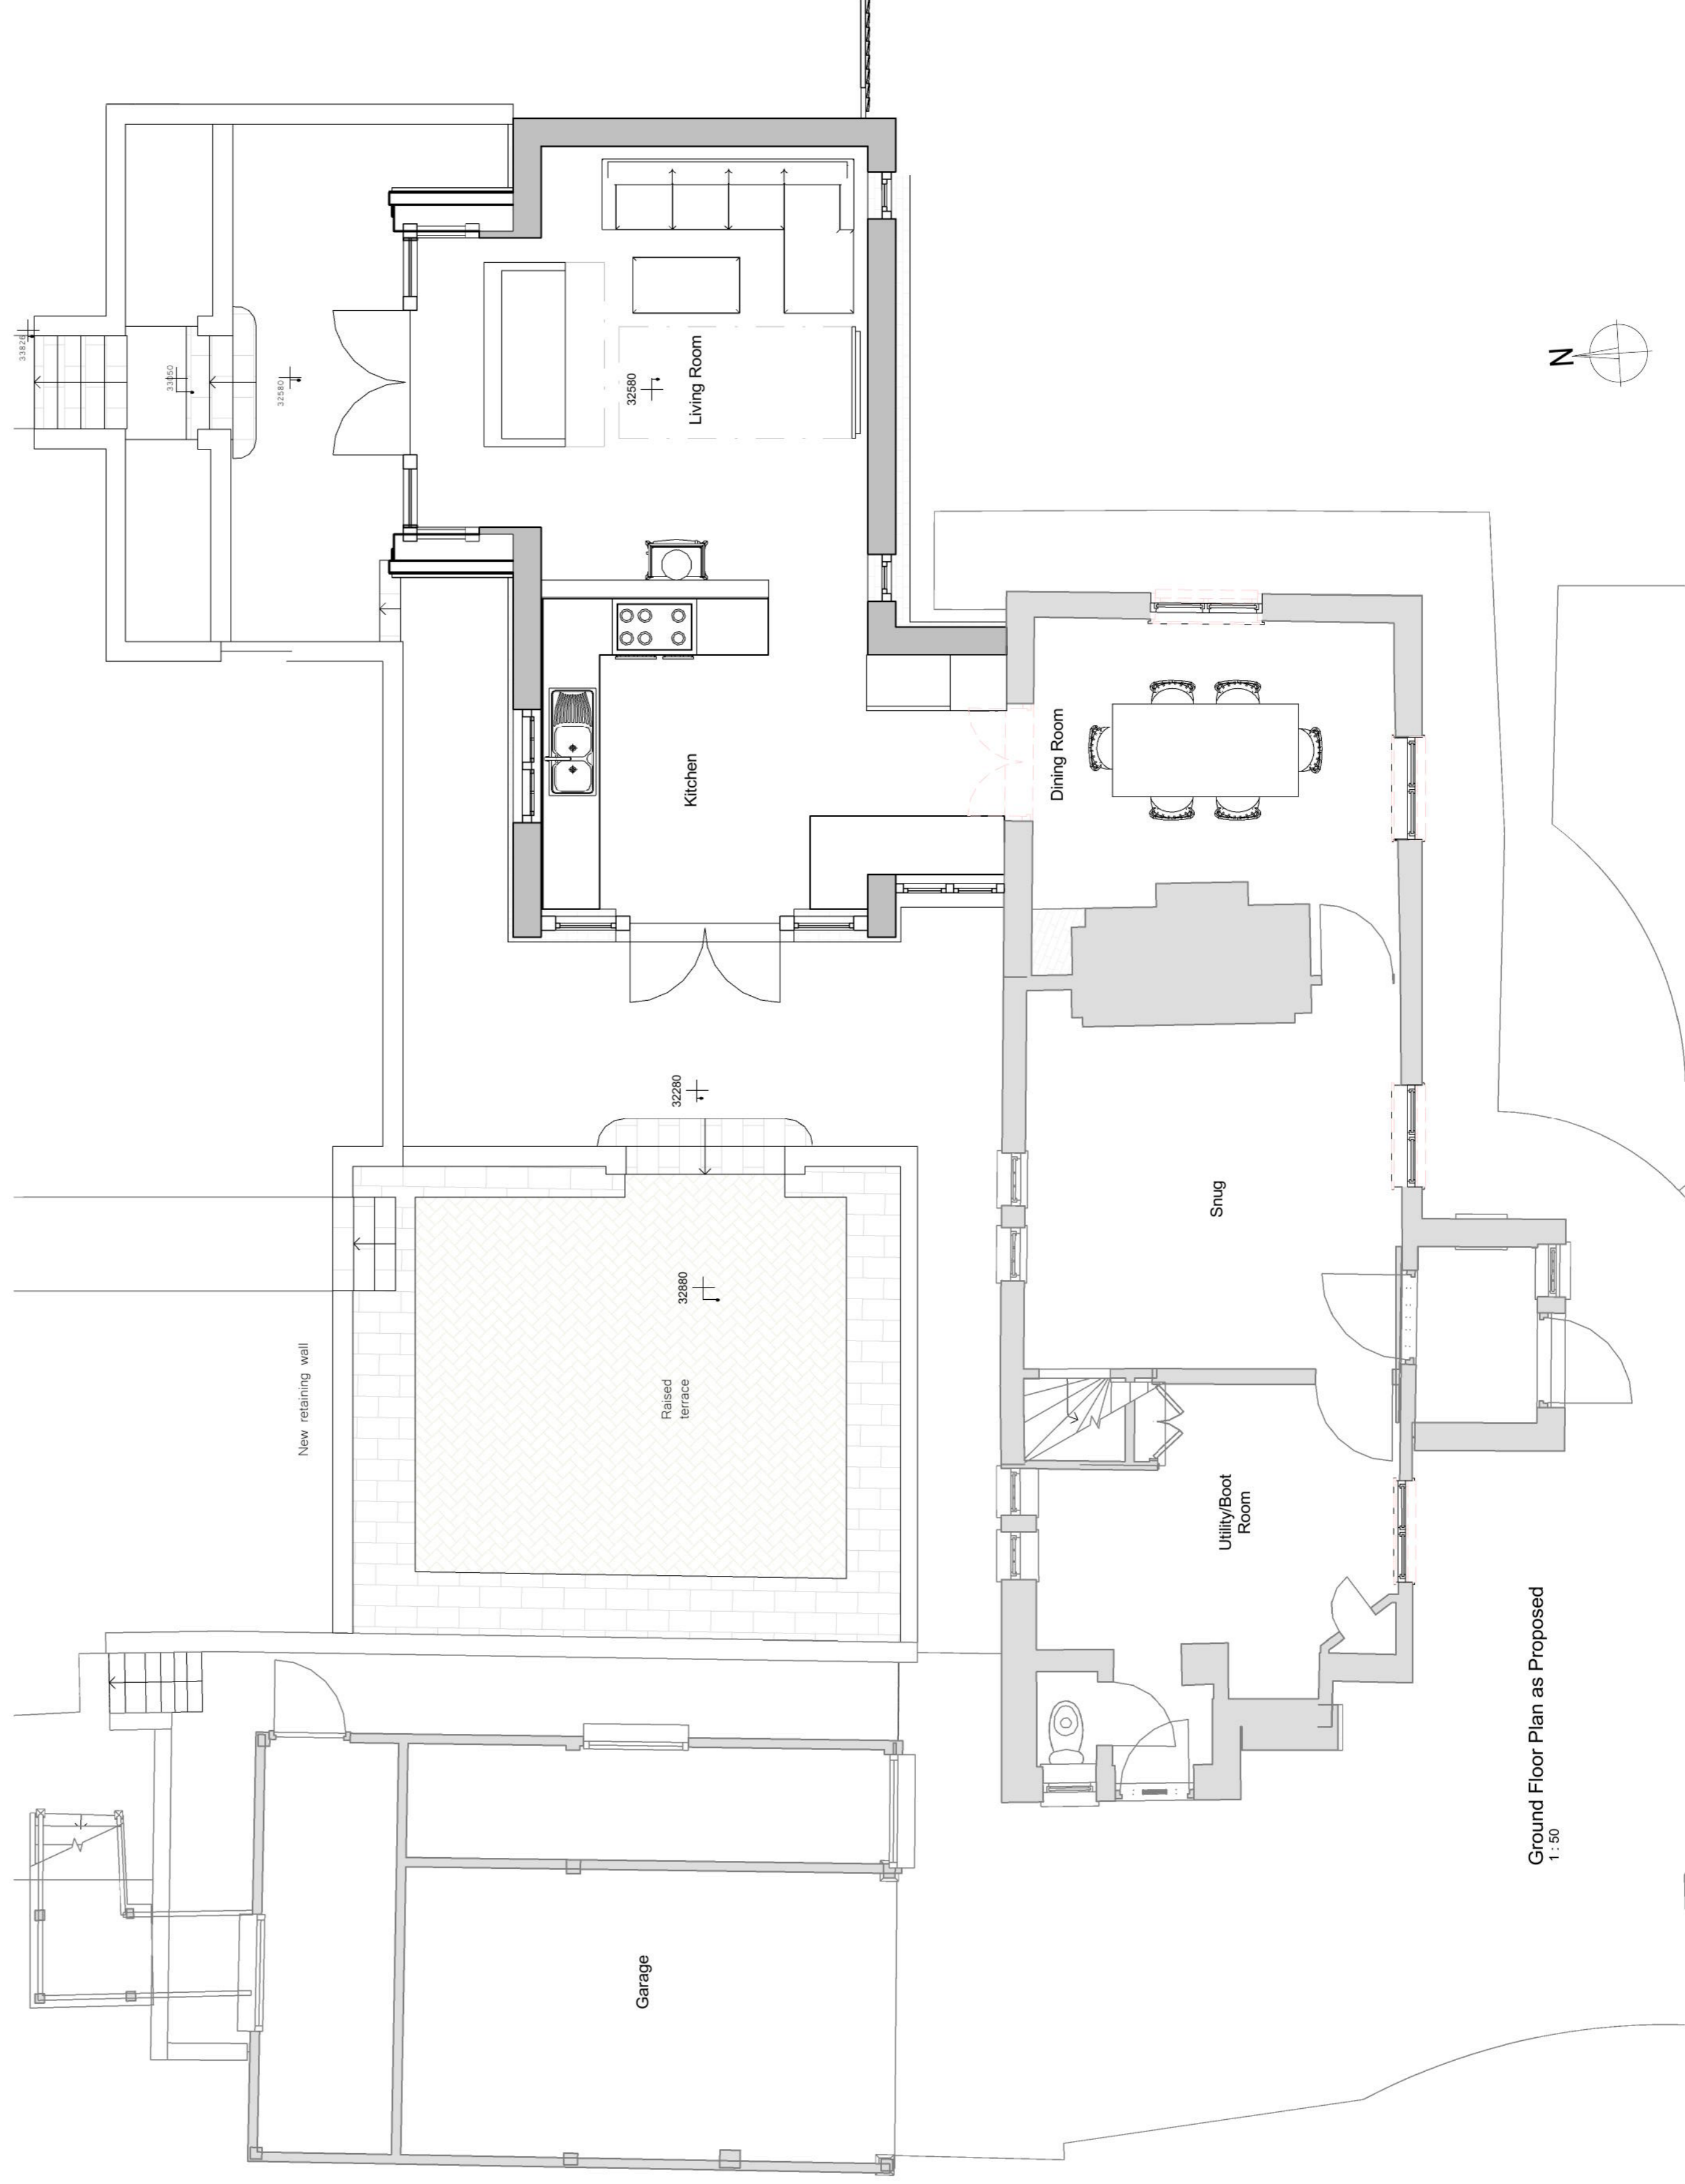

Ground Floor Plan as Proposed
1:50

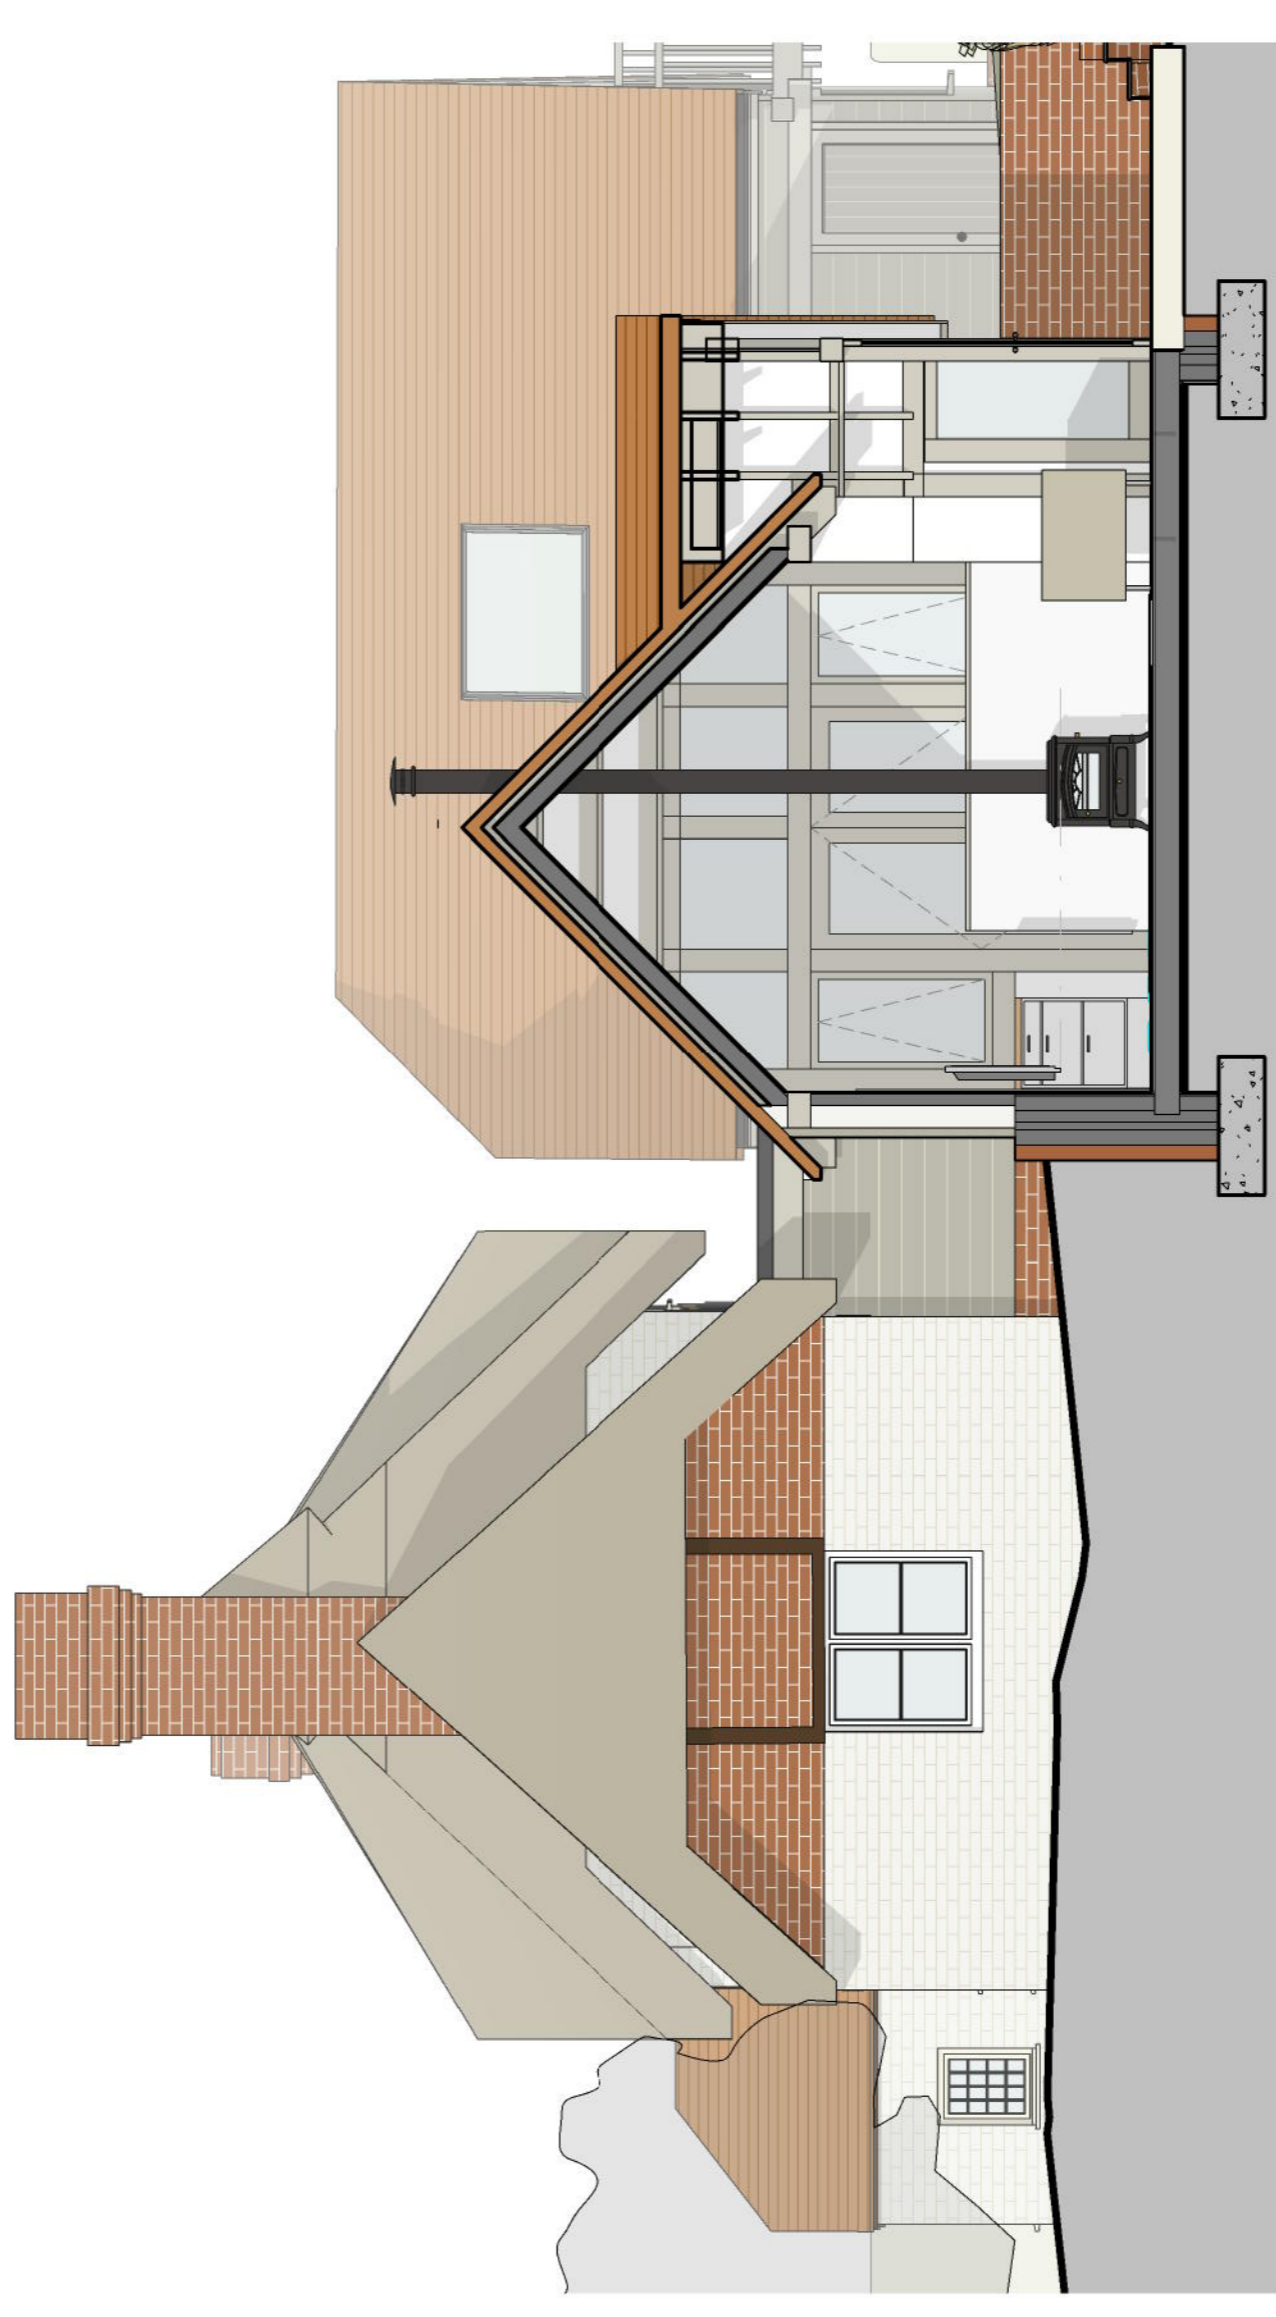

Section through living space
1:50

0 1 2 3 4 5m
Scale -1:50