




Section D-D'



Section E-E' (Part 1)




Section E-E' (Part 2)

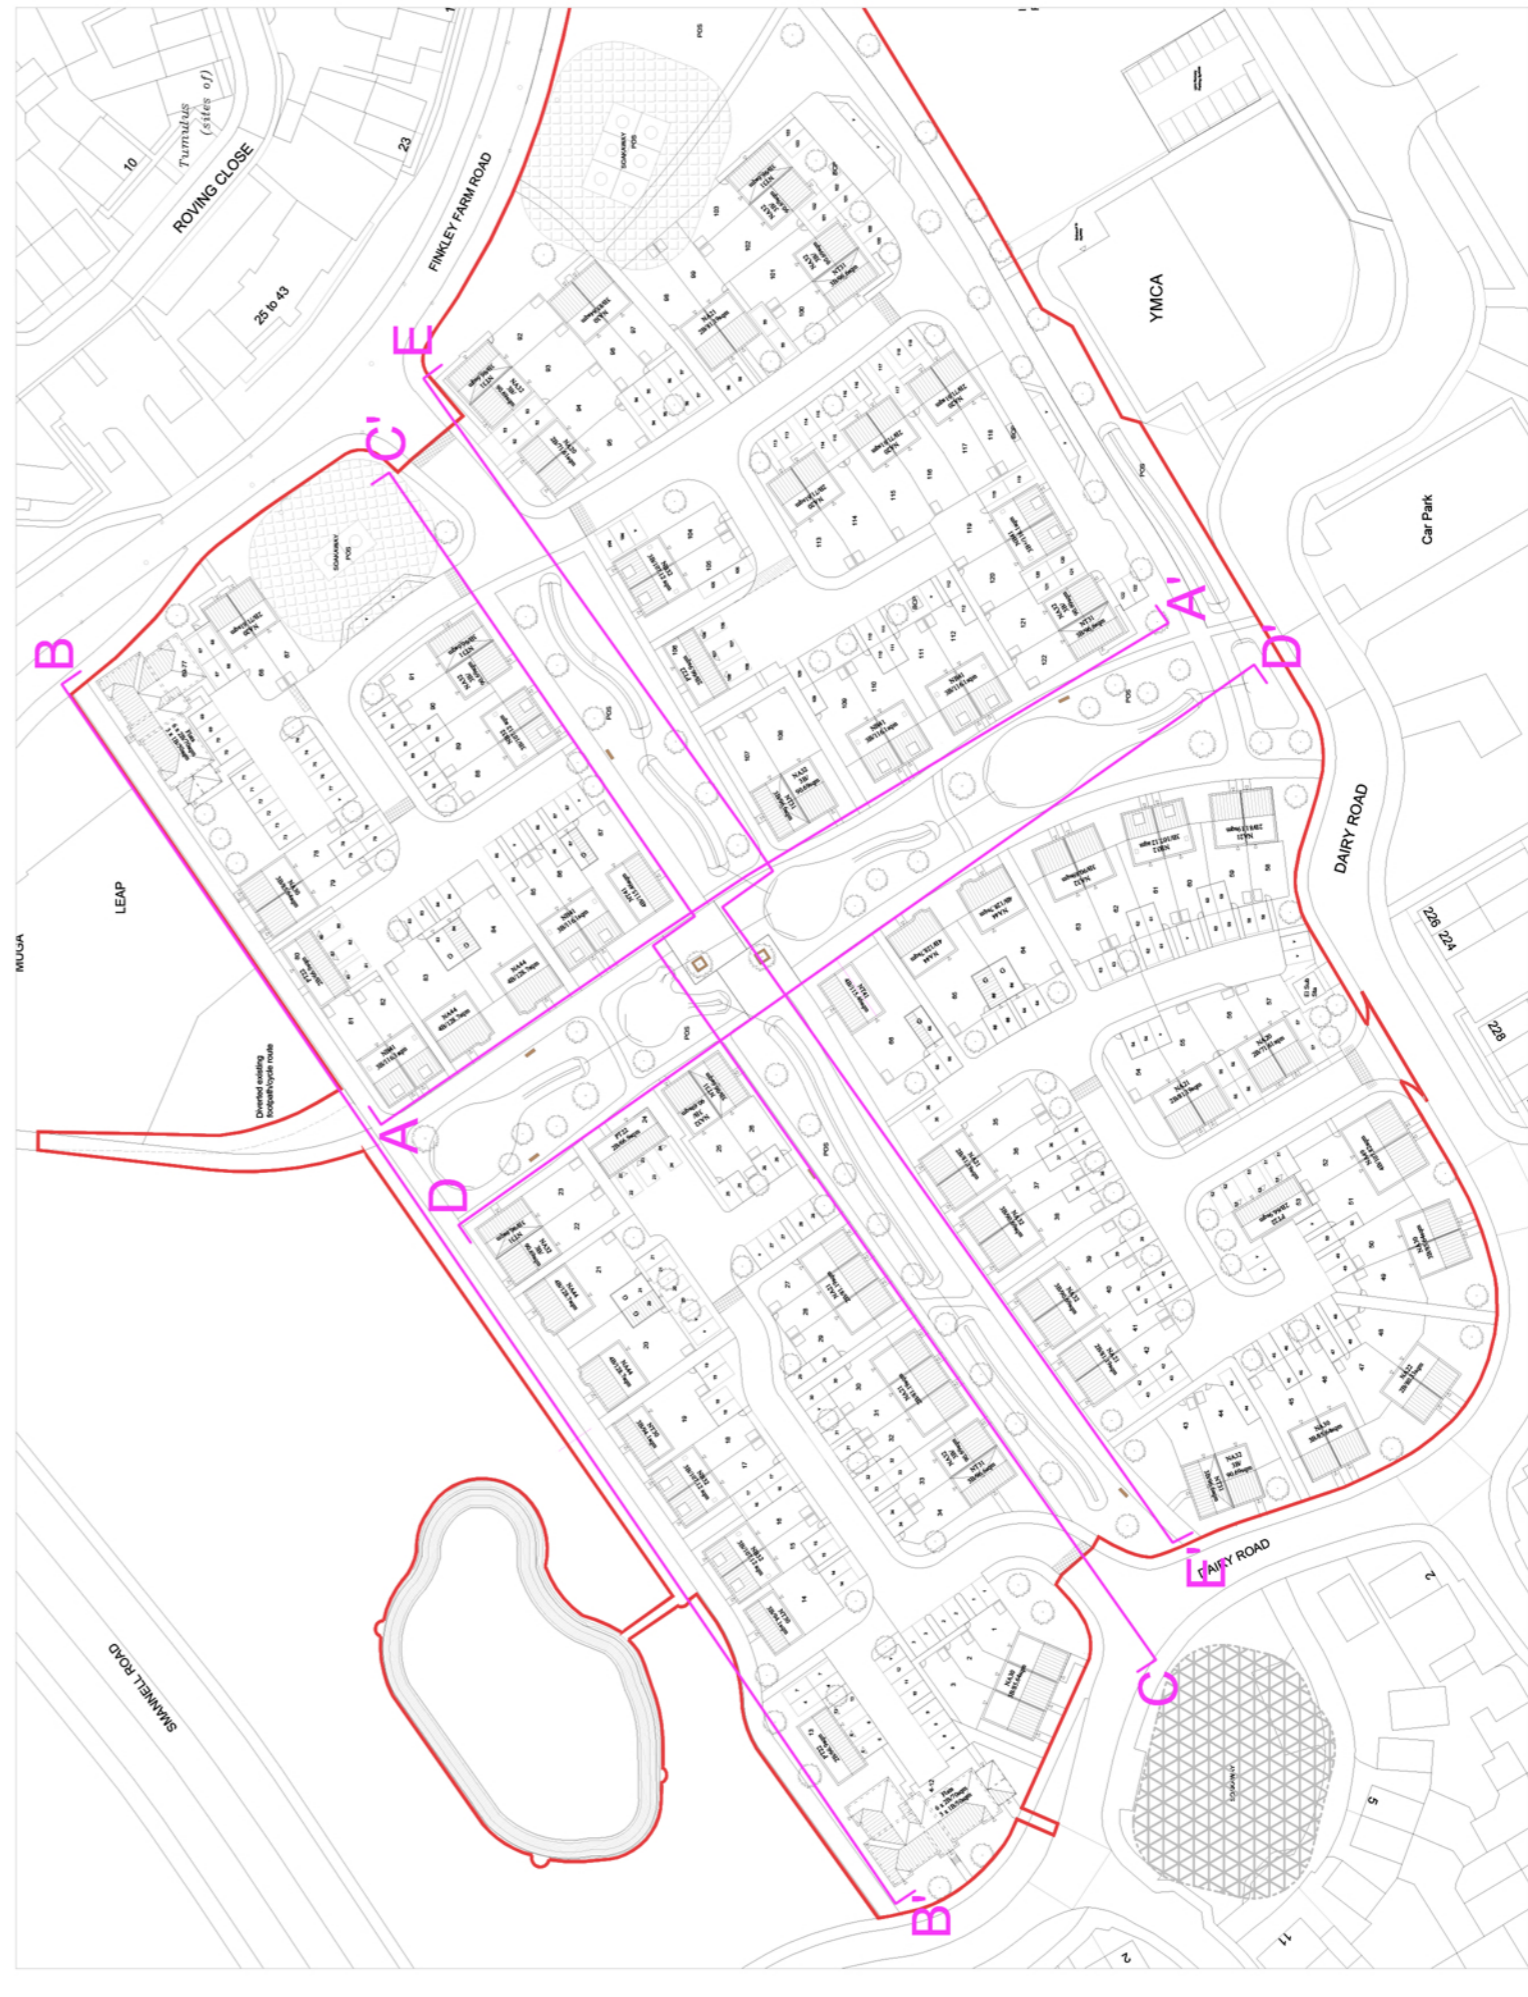

NOTES:

- All drawings are subject to Planning and Building Control consent.
- The details shown are for design and information purposes only and are subject to change without notice.
- All setting out dimensions should be checked on-site prior to construction and any discrepancies and/or omissions should be reported to the Architect immediately.

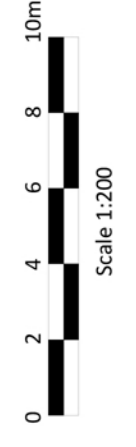

Drawn By:	NT	Date:	16/09/21	Checked By:	JT	Date:	16/09/21
Drawn By:	NT	Date:	16/09/21	Checked By:	JT	Date:	16/09/21
Drawn By:	NT	Date:	16/09/21	Checked By:	JT	Date:	16/09/21

Issued for:		<b>PLANNING</b>	
Drawing:	Proposed Street Elevations	Project No:	20090
Drawing:	D-D' & E-E'	Scale:	1:200 @A1
Project/Client:	Land West of Finkley Farm Road	Draw No:	007
Project/Client:	Taylor Wimpey	Rev:	P00