





Section A-A'



Section B-B' (Part 1)

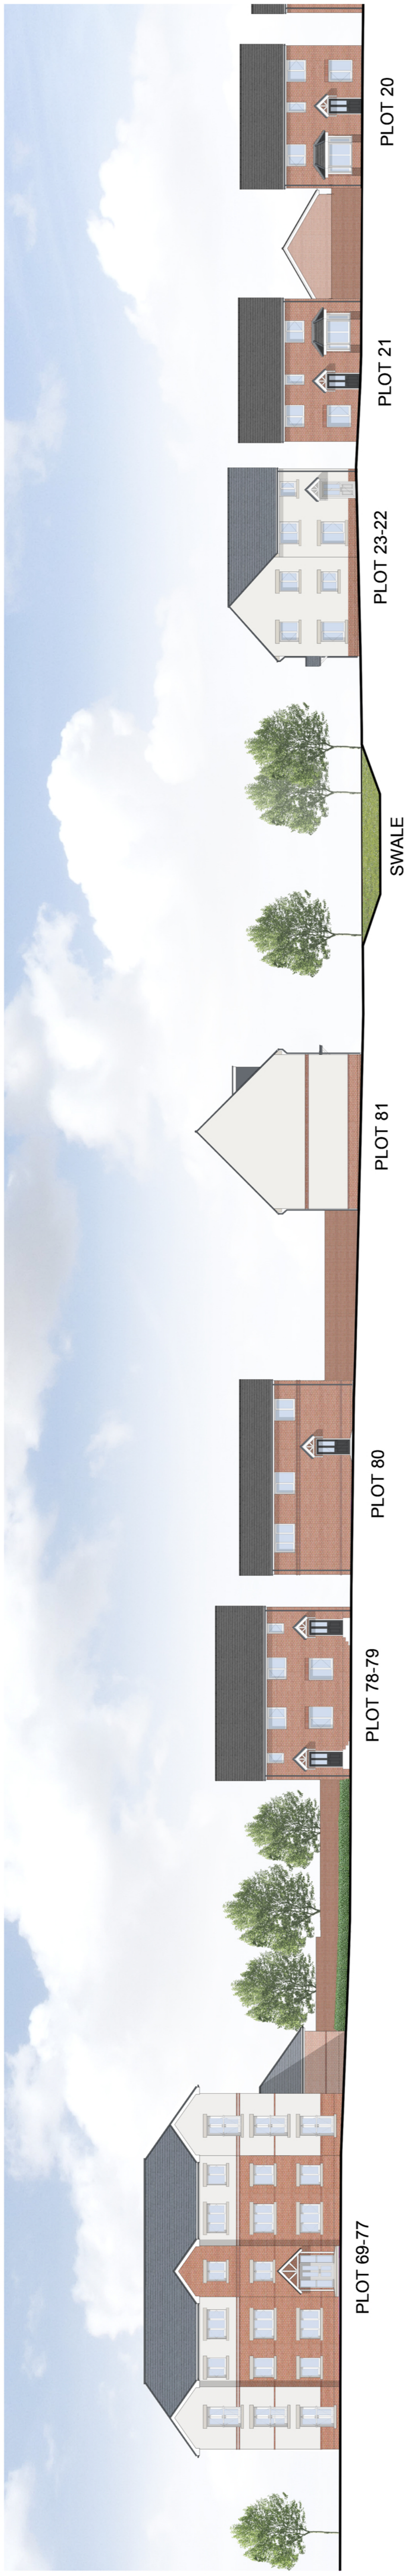


Section B-B' (Part 2)

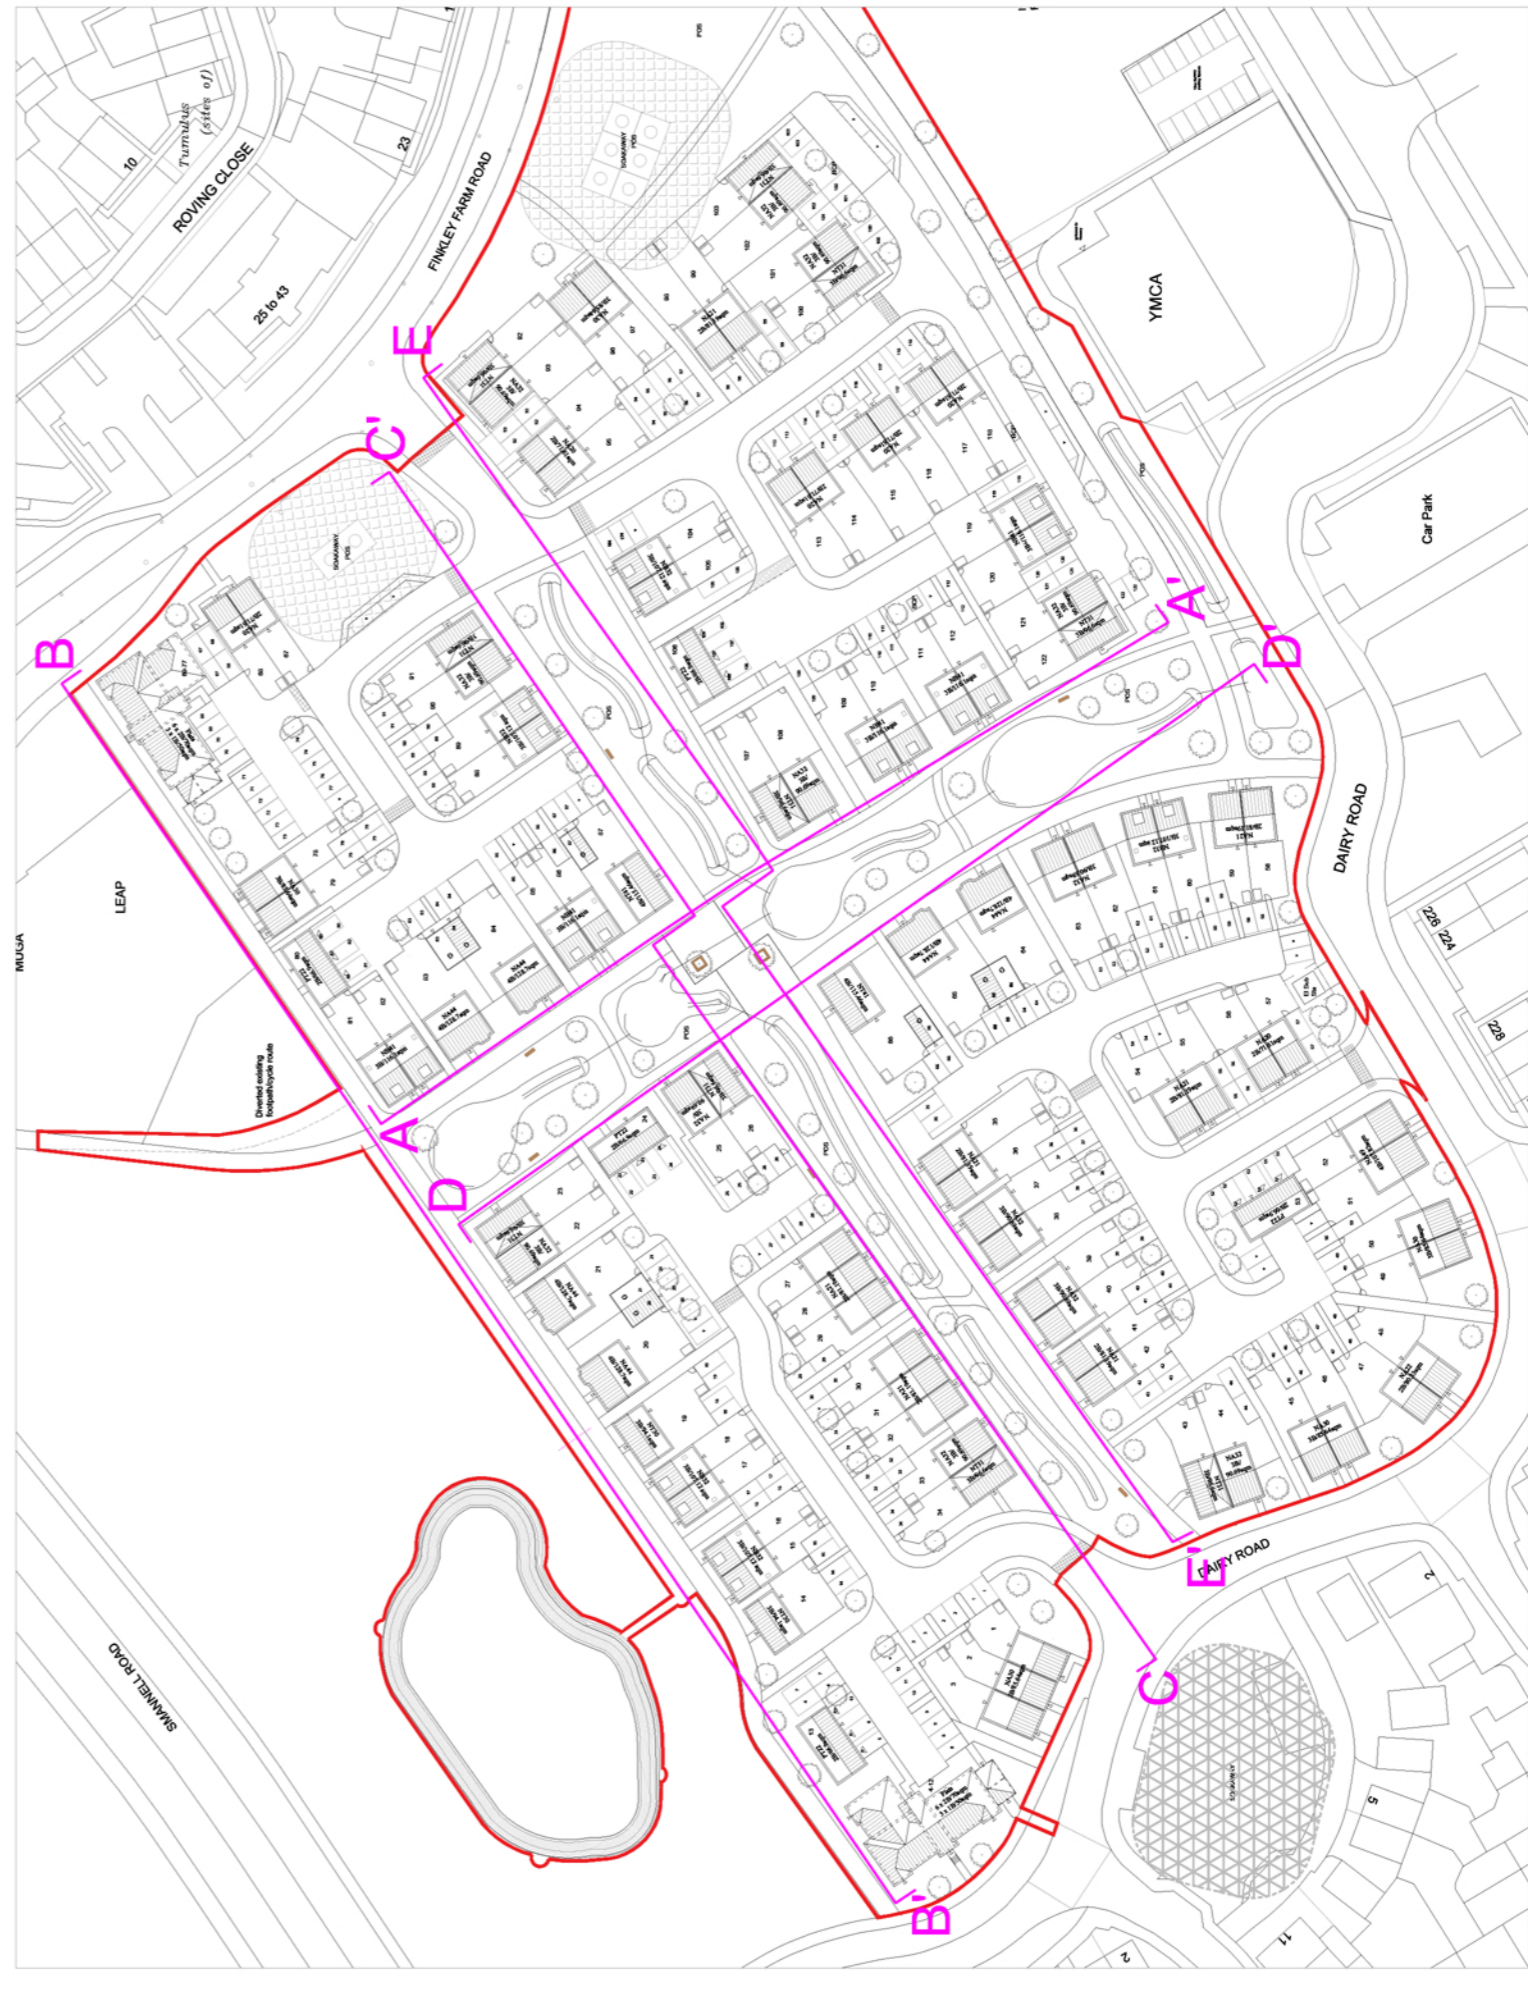

NOTES:

- All drawings are subject to Planning and Building Control consent.
- All drawings are subject to the relevant Building Regulations and other applicable legislation.
- Proposals subject to approval are prepared from Land Authority Building Controls or an Approved Inspector.
- All setting out dimensions should be checked on-site prior to construction and any discrepancies and/or omissions should be reported to the Architect immediately.

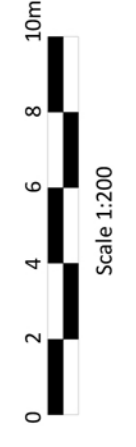

Issued for:	PLANNING
Drawing:	Proposed Street Elevations
Project No:	20090
Scale:	1:200 @A1
Draw No:	P00
Project/Client:	Land West of Finley Farm Road 005
Drawn By:	NT
Date:	16/09/21
Checked By:	JT
Date:	16/09/21
Drawn:	NT
Checked:	JT