


# Mr Malcolm Eames

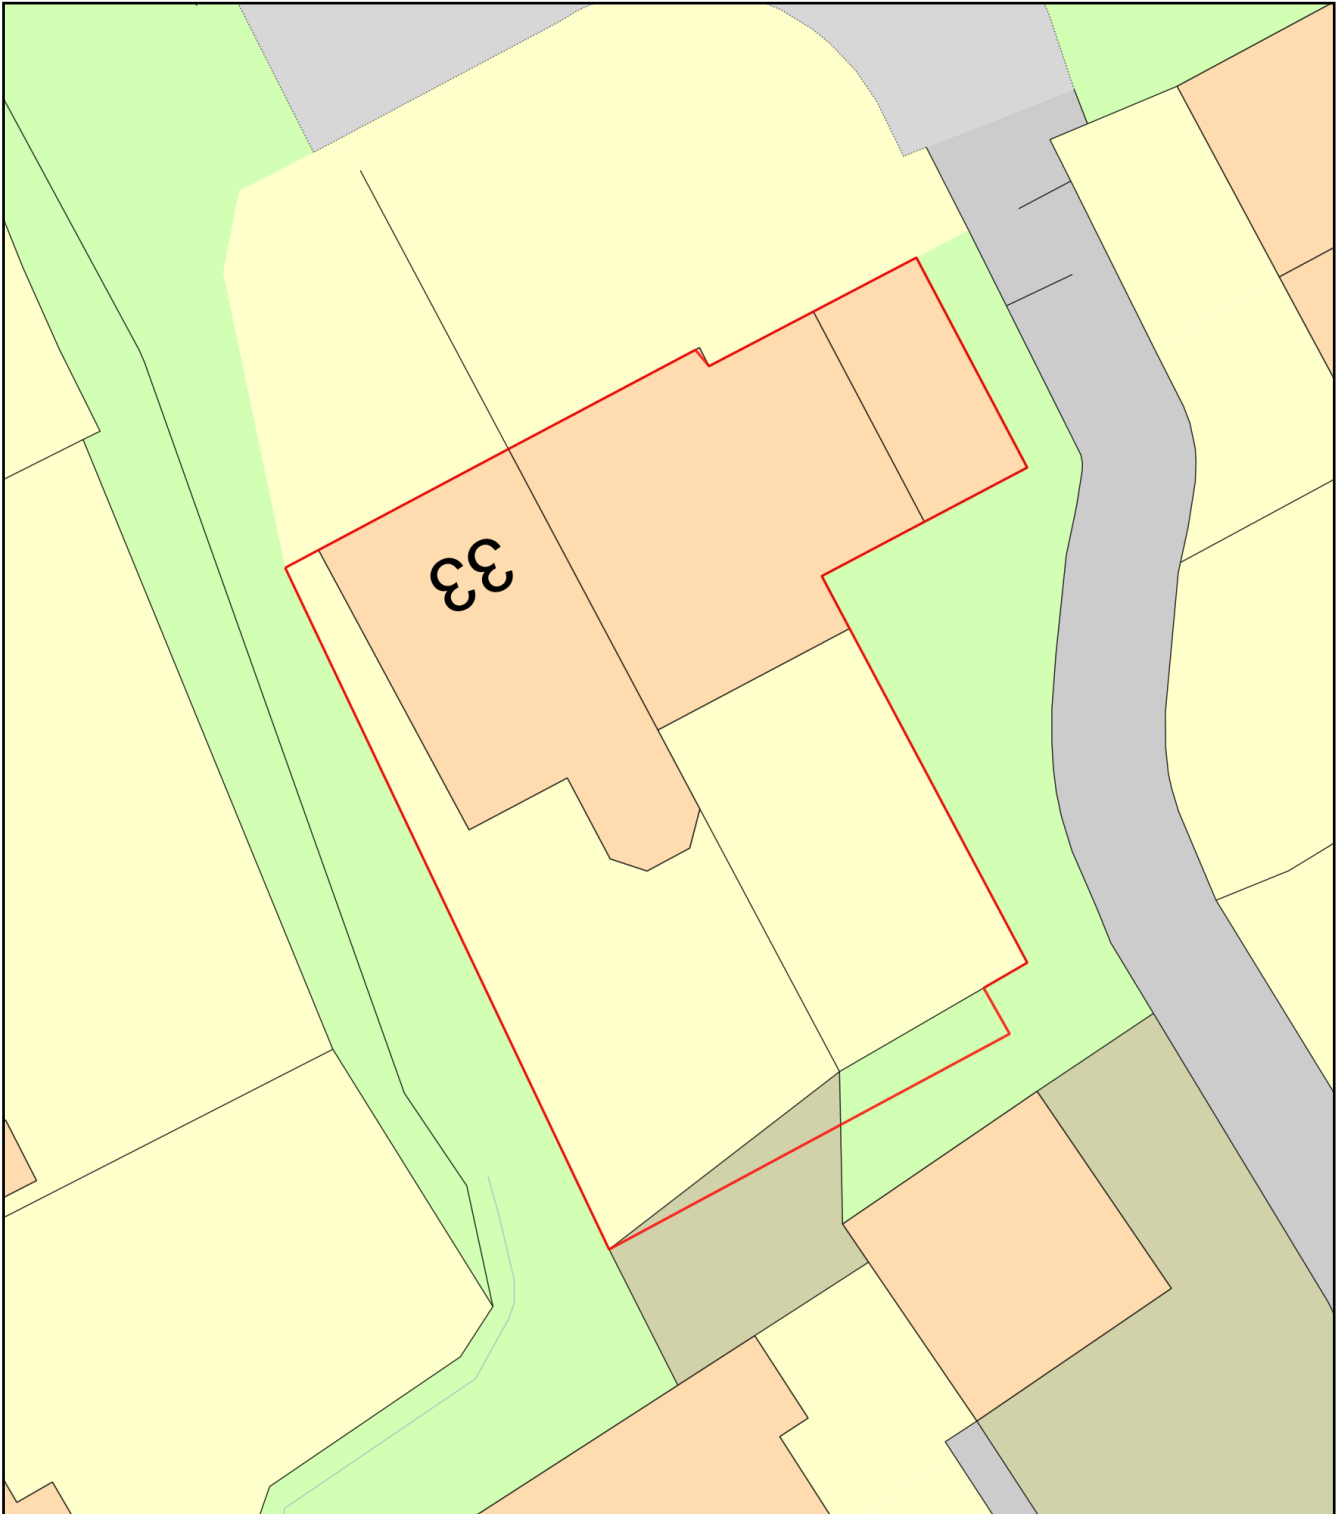

Plan Produced for: 33 and 32 Catmint Close

Date Produced: 05 Feb 2022

Plan Reference Number: TQRQM22033180620669

Scale: 1:200 @ A4